
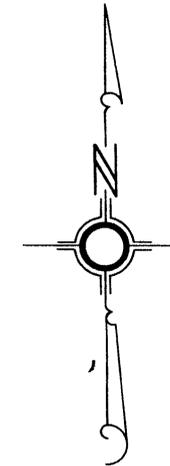


SEC. 20, T. 19 S. R. 62 E., M.D.B. & M.

POINT OF DIVERSION, NW1/4, SW1/4

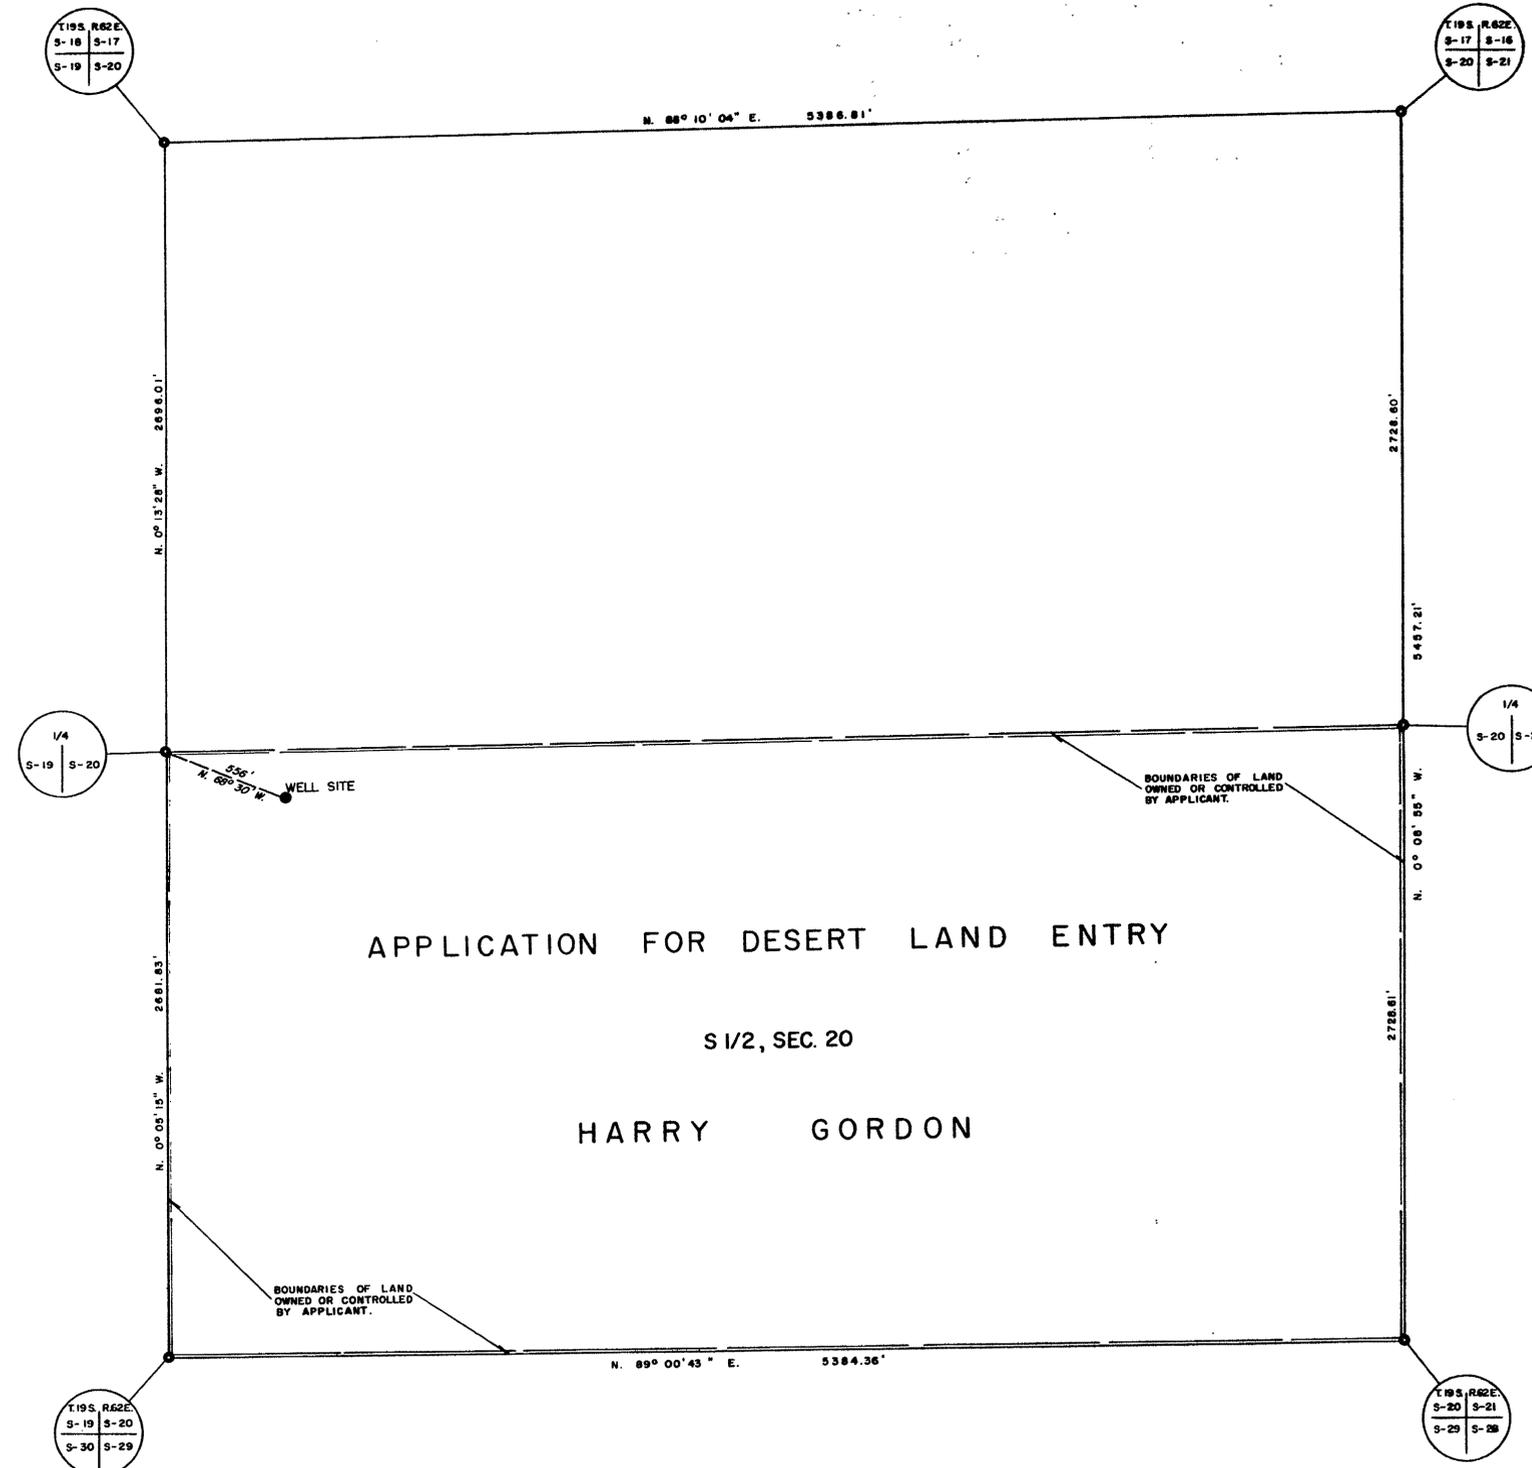

— L E G E N D —

BASIS OF BEARING: (N. 89° 00' 43\" E.) SOUTH LINE SEC. 20, T. 19 S. R. 62 E. (AS RECORDED, FILE 1, PAGE 10.)

SCALE IN FEET



APPLICATION FOR DESERT LAND ENTRY

S 1/2, SEC. 20

HARRY GORDON

STATE OF NEVADA } ss
COUNTY OF CLARK }

I, L.E. TYSON, BEING FIRST DULY SWORN, DEPOSE AND SAY THAT THIS MAP, CONSISTING OF ONE SHEET, HAS BEEN CORRECTLY DRAWN TO THE DESIGNATED SCALE FROM FIELD NOTES OF A SURVEY MADE UNDER MY SUPERVISION AND DIRECTION ON THE 29TH DAY OF JULY, 1955, THAT IT TRULY AND CORRECTLY REPRESENTS THE PROPOSED LOCATION AND EXTENT OF THE WORKS USED TO DIVERT WATER FROM LAS VEGAS ARTESIAN BASIN, IN CLARK COUNTY, BY HARRY GORDON FOR IRRIGATION USE AND THE BOUNDARIES OF THE LANDS EMBODIED IN THE TRACT OWNED OR CONTROLLED BY THE APPLICANT, AND UPON WHICH IT IS PROPOSED TO USE THE WATER APPLIED FOR, AND ARE FULLY AND CORRECTLY DESIGNATED THEREON.

L.E. Tyson
STATE WATER RIGHT SURVEYOR

SUBSCRIBED AND SWORN TO BEFORE ME THIS 20 DAY OF Aug, 1955.

Helean Hew
NOTARY PUBLIC IN AND FOR CLARK COUNTY, NEVADA

MY COMMISSION EXPIRES Nov. 12, 1956

FILED
Aug. 15, 1955
STATE ENGINEER'S OFFICE

OFFICE
STATE ENGINEER

NOV 15 1955

MAP TO ACCOMPANY
APPLICATION
FOR
IRRIGATION USE
BY
HARRY GORDON
FROM
LAS VEGAS ARTESIAN BASIN

16710