
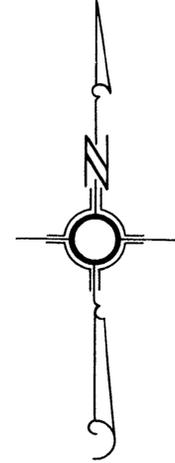



SW1/4 NE1/4, SEC. 34, T.20S. R.61 E., M.D.B. & M.

POINT OF DIVERSION, SW1/4, NE1/4

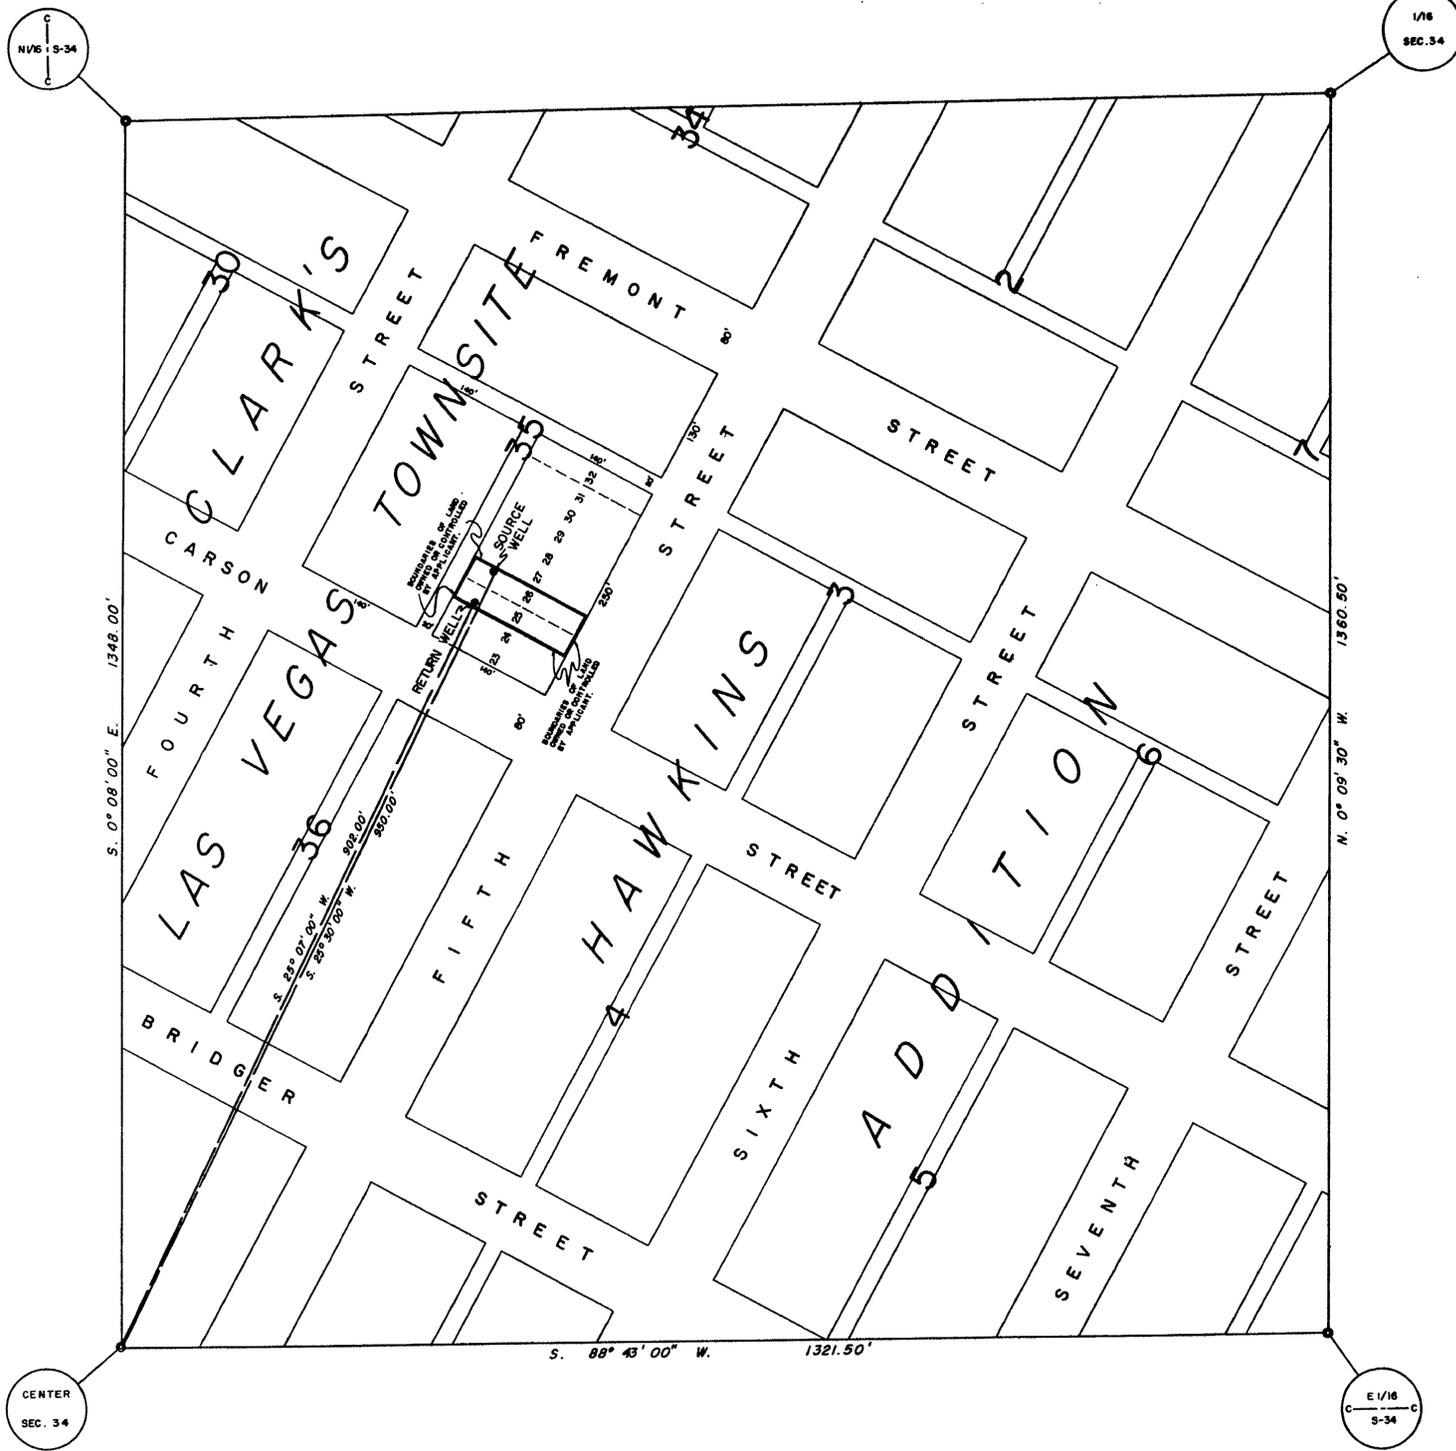

— LEGEND —

BASIS OF BEARING: (S. 0° 08' 00\"/>

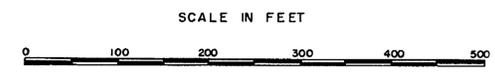

STATE OF NEVADA)
 COUNTY OF CLARK)
 I, L. E. TYSON, BEING FIRST DULY SWORN, DEPOSE AND SAY THAT THIS MAP, CONSISTING OF ONE SHEET, HAS BEEN CORRECTLY DRAWN TO THE DESIGNATED SCALE FROM FIELD NOTES OF A SURVEY MADE UNDER MY SUPERVISION AND DIRECTION ON THE 4TH DAY OF AUGUST, 1955, THAT IT TRULY AND CORRECTLY REPRESENTS THE PROPOSED LOCATION AND EXTENT OF THE WORKS USED TO DIVERT WATER FROM LAS VEGAS ARTESIAN BASIN, IN CLARK COUNTY, BY HARRY W. & NOLA HANSON, L.D. & NOLA SPEER FOR AIR CONDITIONING USE AND THE BOUNDARIES OF THE LANDS EMBODIED IN THE TRACT OWNED OR CONTROLLED BY THE APPLICANT, AND UPON WHICH IT IS PROPOSED TO USE THE WATER APPLIED FOR, AND ARE FULLY AND CORRECTLY DESIGNATED THEREON.

L. E. Tyson
 STATE WATER RIGHT SURVEYOR

SUBSCRIBED AND SWORN TO BEFORE ME THIS 8 DAY OF Aug., 1955

Helena Hill

NOTARY PUBLIC IN AND FOR CLARK COUNTY, NEVADA

MY COMMISSION EXPIRES Nov 12, 1956

FILED
 Aug. 15, 1955
 STATE ENGINEER'S OFFICE

OFFICE
 STATE ENGINEER
 AUG 15 1955

Certificate No. 4758 Issued
 7/24/55

MAP TO ACCOMPANY
 APPLICATION
 FOR
 AIR CONDITIONING USE
 BY
 HARRY W. & NOLA HANSON
 L.D. & NOLA SPEER
 FROM
 LAS VEGAS ARTESIAN BASIN

16713