
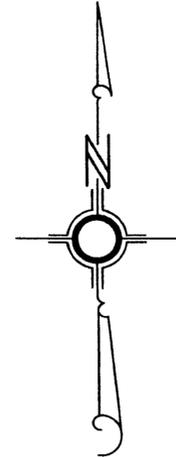


SW1/4 SW1/4, SEC. 21, T. 21 S. R. 61 E., M.D.B. & M.

POINT OF DIVERSION, SW1/4, SW1/4

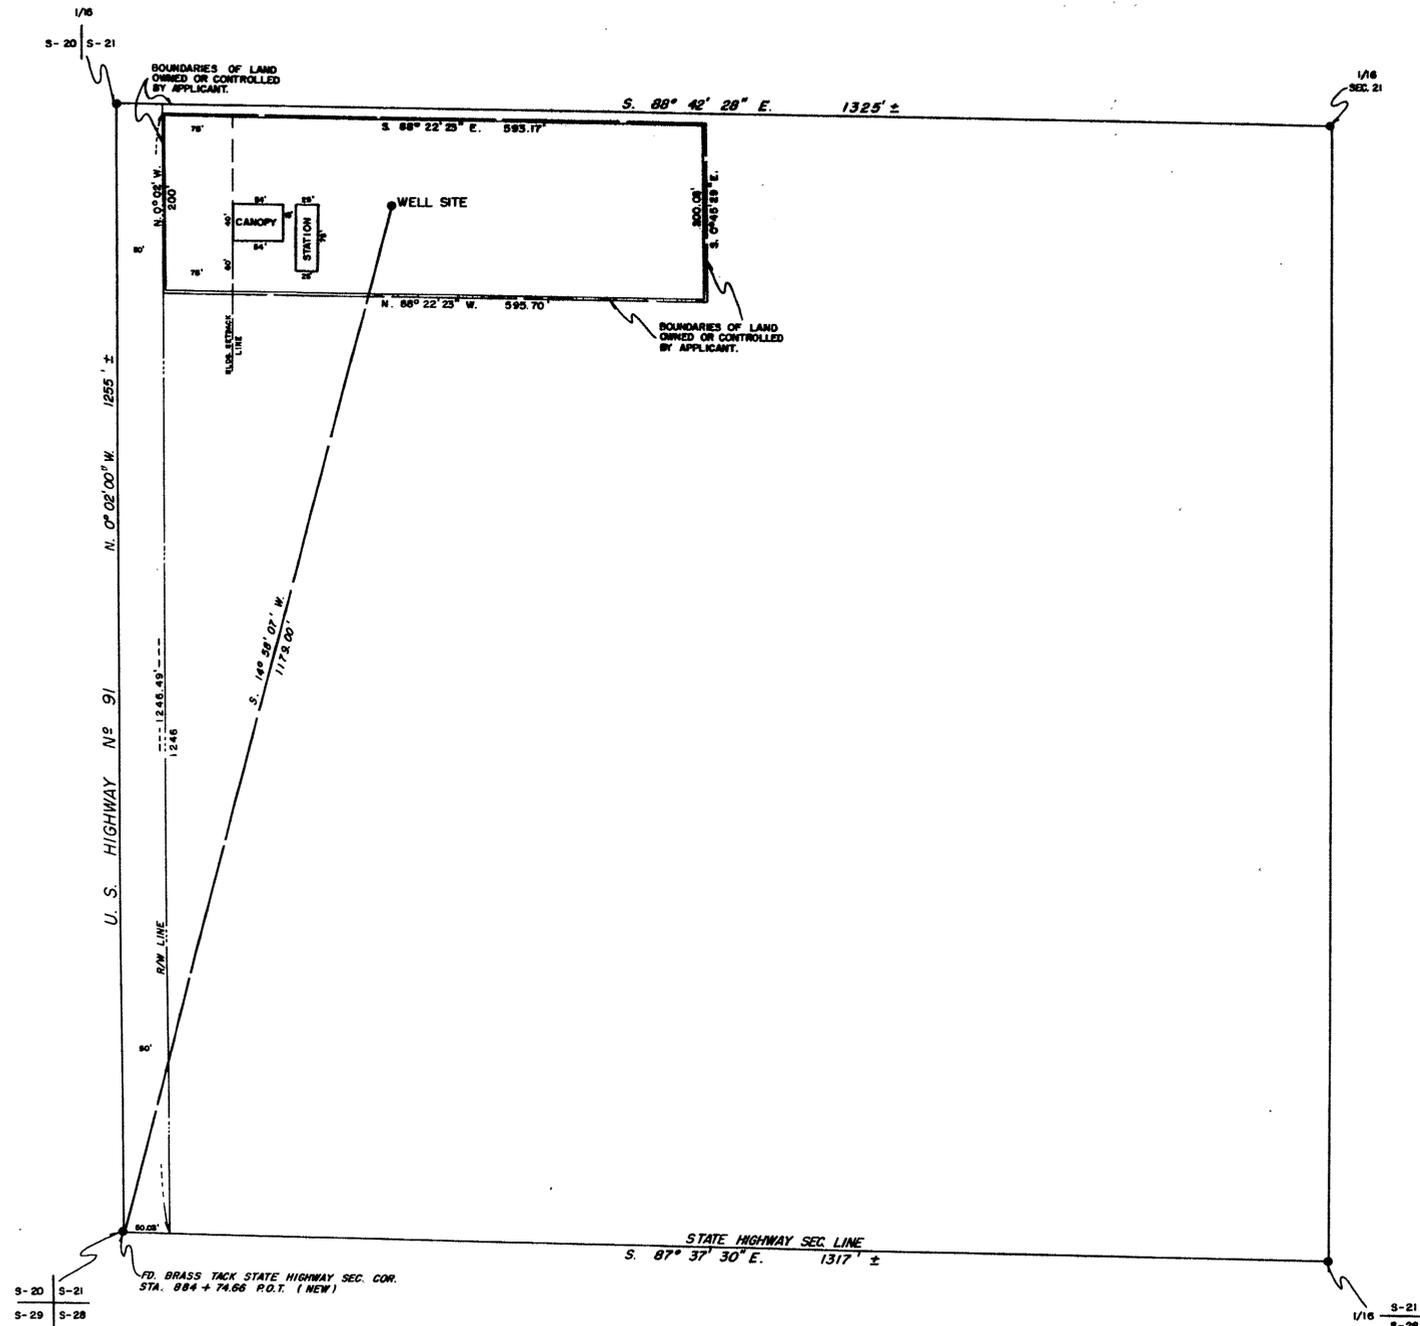

— L E G E N D —

BASIS OF BEARING: (S. 87° 37' 30\"/>

SCALE IN FEET



STATE OF NEVADA }
COUNTY OF CLARK } SS

I, L. E. TYSON, BEING FIRST DULY SWORN, DEPOSE AND SAY THAT THIS MAP, CONSISTING OF ONE SHEET, HAS BEEN CORRECTLY DRAWN TO THE DESIGNATED SCALE FROM FIELD NOTES OF A SURVEY MADE UNDER MY SUPERVISION AND DIRECTION ON THE 8TH DAY OF AUGUST, 1955, THAT IT TRULY AND CORRECTLY REPRESENTS THE PROPOSED LOCATION AND EXTENT OF THE WORKS USED TO DIVERT WATER FROM LAS VEGAS ARTESIAN BASIN, IN CLARK COUNTY, BY A. D. BABCOCK FOR COMMERCIAL USE AND THE BOUNDARIES OF THE LANDS EMBODIED IN THE TRACT OWNED OR CONTROLLED BY THE APPLICANT, AND UPON WHICH IT IS PROPOSED TO USE THE WATER APPLIED FOR, AND ARE FULLY AND CORRECTLY DESIGNATED THEREON.

L. E. Tyson
STATE WATER RIGHT SURVEYOR

SUBSCRIBED AND SWORN TO BEFORE ME THIS 8 DAY OF Aug, 1955.

Helen Jew
NOTARY PUBLIC IN AND FOR CLARK COUNTY, NEVADA
MY COMMISSION EXPIRES Nov. 12, 1956

FILED
Aug. 15, 1955
STATE ENGINEER'S OFFICE

OFFICE
STATE ENGINEER

Aug 15 1955

MAP TO ACCOMPANY
APPLICATION
FOR
COMMERCIAL USE
BY
A. D. BABCOCK
FROM
LAS VEGAS ARTESIAN BASIN

16715