


SW 1/4, SE 1/4,
SEC. 24, T. 20S, R. 60E., M.D.B & M.


POINT OF DIVERSION, SW 1/4, SE 1/4

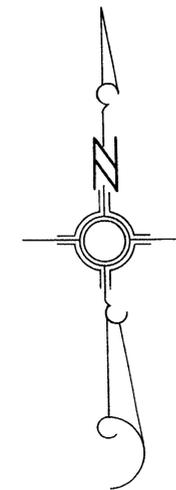

— LEGEND —

BASIS OF BEARING: (S. 89° 57' 34" W.) SOUTH LINE, SEC. 24, T. 20S., R. 60 E.
(AS RECORDED, CLARK COUNTY NEVADA).

SCALE IN FEET

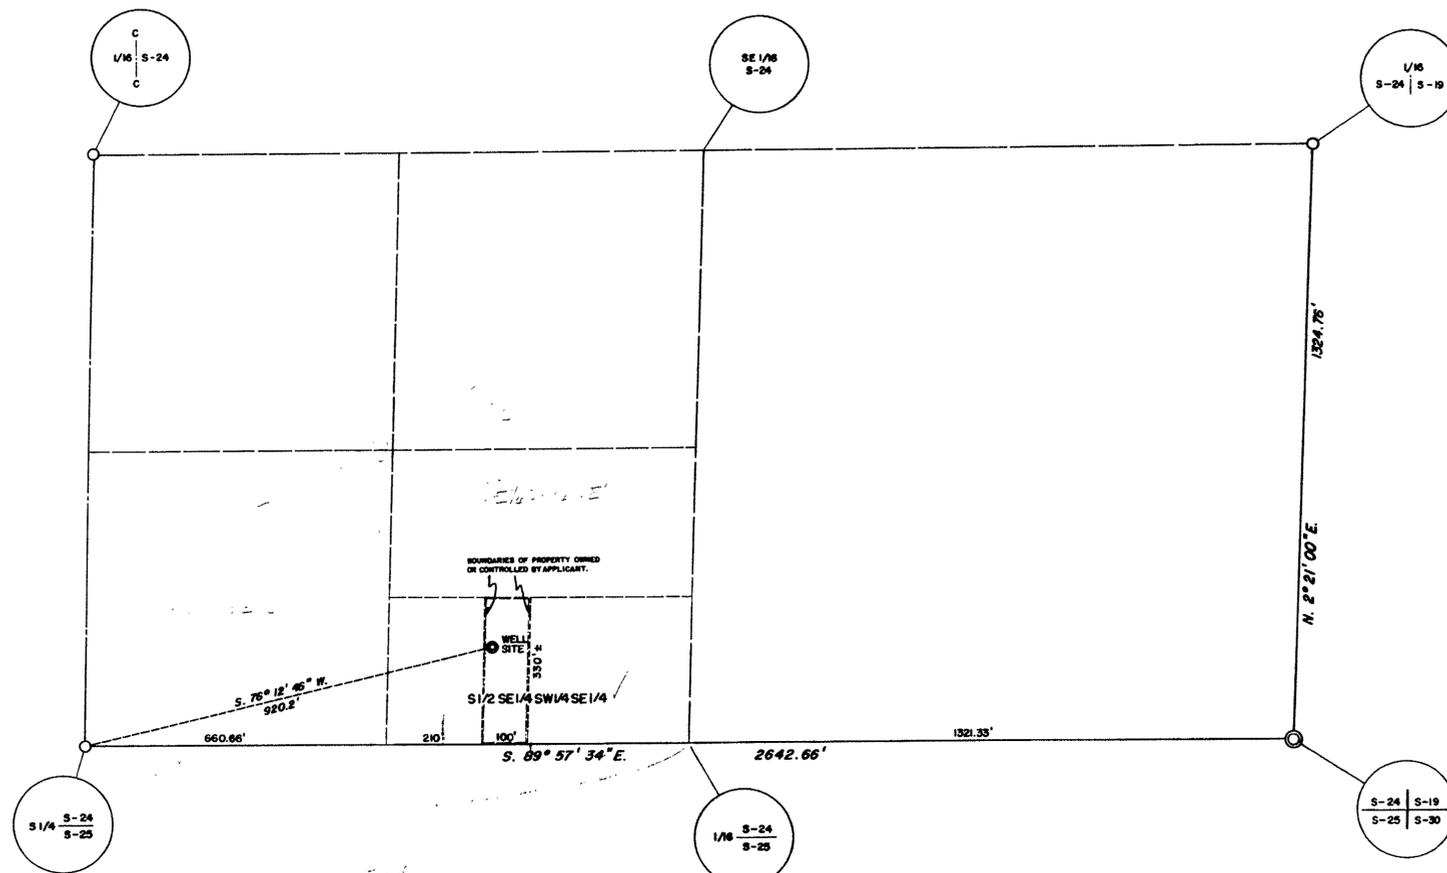

STATE OF NEVADA)
COUNTY OF CLARK) SS
I, L. E. TYSON, BEING FIRST DULY SWORN, DEPOSE AND SAY THAT THIS MAP,
CONSISTING OF ONE SHEET, HAS BEEN CORRECTLY DRAWN TO THE DESIGNATED
SCALE FROM FIELD NOTES OF A SURVEY MADE UNDER MY SUPERVISION AND
DIRECTION ON THE 20TH DAY OF SEPT, 1955; THAT IT TRULY AND CORRECTLY
REPRESENTS THE PROPOSED LOCATION AND EXTENT OF THE WORKS USED
TO DIVERT WATER FROM LAS VEGAS ARTESIAN BASIN, IN CLARK COUNTY,
BY ROBERT F. MESSICK FOR COMMERCIAL USE AND THE BOUNDARIES OF
THE LANDS EMBODIED IN THE TRACT OWNED OR CONTROLLED BY THE AP-
PLICANT, AND UPON WHICH IT IS PROPOSED TO USE THE WATER APPLIED FOR,
AND ARE FULLY AND CORRECTLY DESIGNATED THEREON.

L. E. Tyson
STATE WATER RIGHT SURVEYOR

SUBSCRIBED AND SWORN TO BEFORE ME THIS 26 DAY OF Sept, 1955

Aileen Jew

NOTARY PUBLIC IN AND FOR CLARK COUNTY, NEVADA

MY COMMISSION EXPIRES Nov. 12, 1956

FILED
STATE ENGINEER'S OFFICE

FILED
Oct 7, 1955
STATE ENGINEER'S OFFICE

OFFICE
STATE ENGINEER
1955 OCT 7 AM 10:24

MAP TO ACCOMPANY
APPLICATION
FOR
COMMERCIAL USE
BY
ROBERT F. MESSICK
FROM
LAS VEGAS ARTESIAN BASIN

17579 File Under 16760