
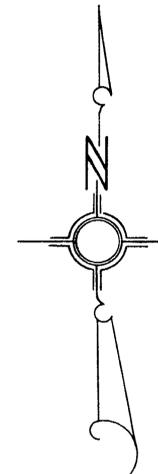


NE 1/4 SW 1/4, SEC. 20, T. 20 S. R. 62 E., M.D.B. & M.

POINT OF DIVERSION, NE 1/4, SW 1/4

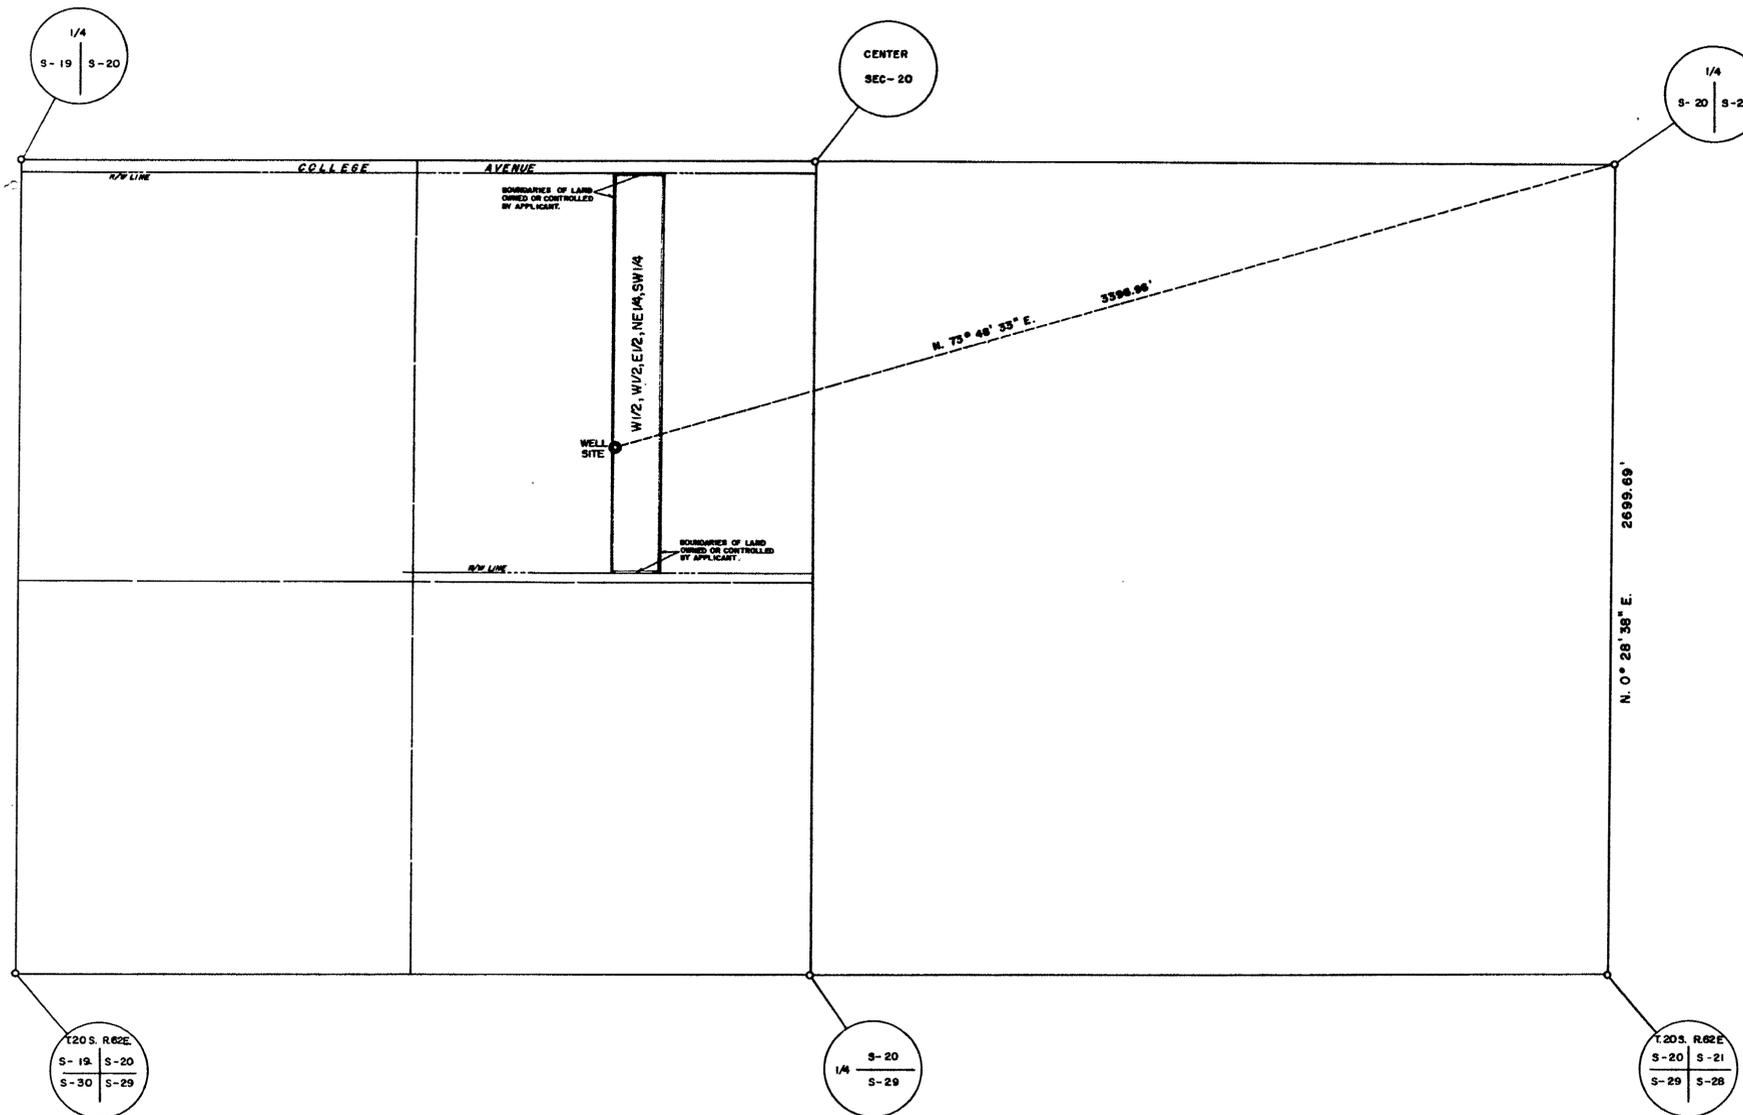

— LEGEND —

BASIS OF BEARING: (N. 0° 28' 38\"/>

SCALE IN FEET



STATE OF NEVADA }
COUNTY OF CLARK } SS

I, L. E. TYSON, BEING FIRST DULY SWORN, DEPOSE AND SAY THAT THIS MAP, CONSISTING OF ONE SHEET, HAS BEEN CORRECTLY DRAWN TO THE DESIGNATED SCALE FROM FIELD NOTES OF A SURVEY MADE UNDER MY SUPERVISION AND DIRECTION ON THE 11TH DAY OF OCT., 1955, THAT IT TRULY AND CORRECTLY REPRESENTS THE PROPOSED LOCATION AND EXTENT OF THE WORKS USED TO DIVERT WATER FROM LAS VEGAS ARTESIAN BASIN, IN CLARK COUNTY, BY J. D. WATSON, FOR COMMERCIAL USE (TRAILER COURT) AND THE BOUNDARIES OF THE LANDS EMBODIED IN THE TRACT OWNED OR CONTROLLED BY THE APPLICANT, AND UPON WHICH IT IS PROPOSED TO USE THE WATER APPLIED FOR, AND ARE CORRECTLY AND FULLY DESIGNATED THEREON.

L. E. Tyson
STATE WATER RIGHT SURVEYOR

SUBSCRIBED AND SWORN TO BEFORE ME THIS 12 DAY OF October, 1955

Robert Herr
NOTARY PUBLIC IN AND FOR CLARK COUNTY, NEVADA
MY COMMISSION EXPIRES Nov 12, 1956

FILED
NOV 21 1955
STATE ENGINEER

OFFICE STATE ENGINEER

1955 NOV 21 AM 10 10

OFFICE STATE ENGINEER

1955 OCT 26 AM 10 23

MAP TO ACCOMPANY
APPLICATION
FOR
COMMERCIAL USE
BY
J. D. WATSON
FROM
LAS VEGAS ARTESIAN BASIN

16778