


T. 13 N., R. 18 E.



LAKE TAHOE

POINT OF DIVERSION

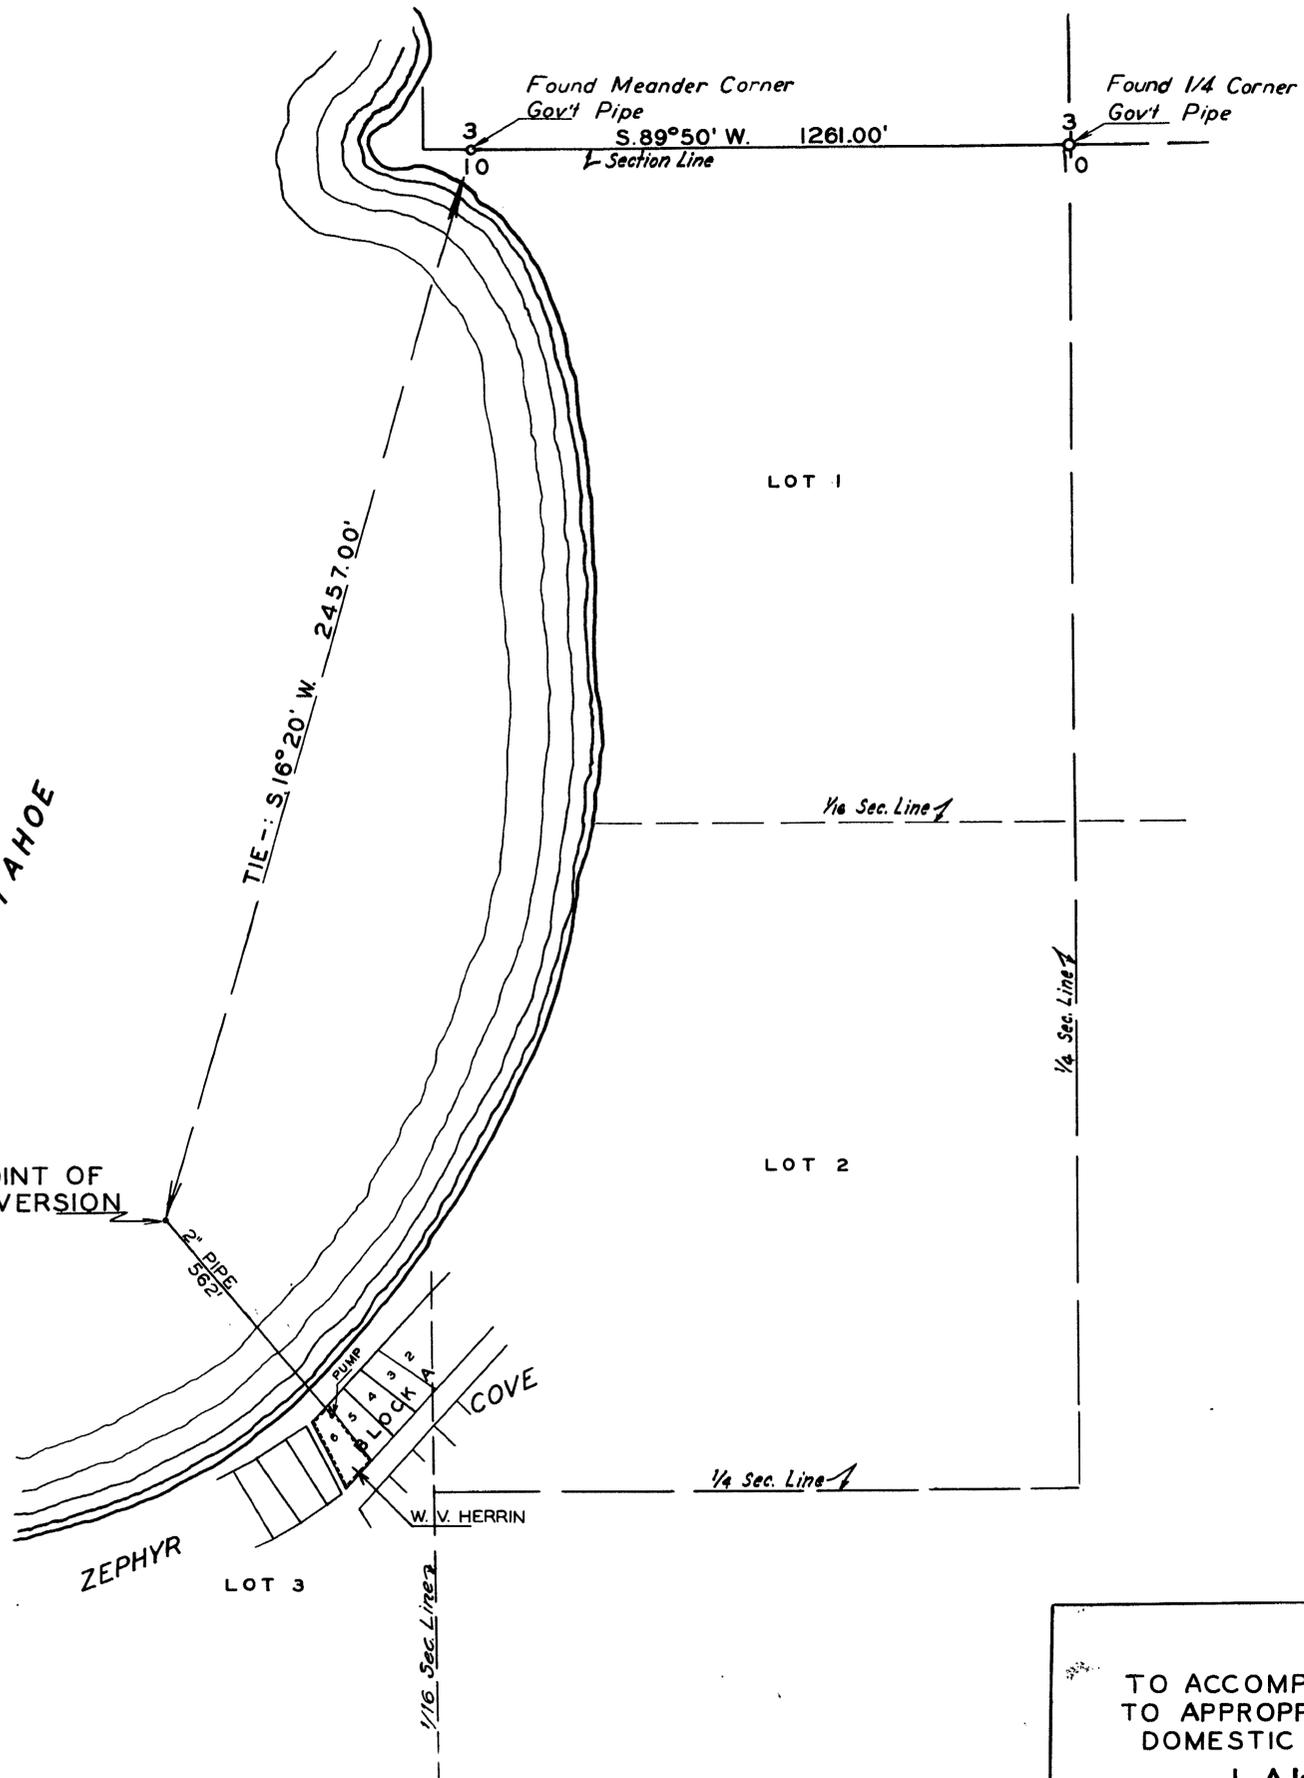

STATE OF NEVADA } ss.
COUNTY OF DOUGLAS }

I, O.L. Hussman, being first duly sworn, depose and say that this map, consisting of one sheet, has been correctly drawn to the designated scale from the field notes of a survey made by me on the 8th day of October, 1955; that it truly and correctly represents the location and extent of the proposed work used to divert water from Lake Tahoe, in Douglas County, by William V. Herrin for domestic purposes. That the proposed point of diversion, the approximate location and size of the diverting conduit, the place and manner of use, and the location and names of all other works which are crossed by, or connected with the said works, are fully and correctly designated thereon.

O.L. Hussman
State Water Right Surveyor

Subscribed and sworn to before me this 30 day of April, 1956.

Albert S. Heidtman
Notary Public in and for Douglas County, Nevada.

Certificate No. 4677 Issued
Dec. 30, 1957



MAP
TO ACCOMPANY APPLICATION
TO APPROPRIATE WATER FOR
DOMESTIC PURPOSES FROM
LAKE TAHOE
BY
WM. V. HERRIN
SCALE: - 1" = 200'