


Contour map and irrigation system
as prepared by the Soil Conservation
Service, Ely, Nevada.


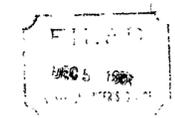


Sheet No. 1 of two sheets

OFFICE
STATE ENGINEER
1955 DEC 5 AM 11 52


Map to Accompany Application
to Store Water For
IRRIGATION
BY
EUREKA LIVESTOCK COMPANY
FROM
BULL CREEK
Surveyed By **F.W. MILLARD & SON**
December 12-14, 1952 Ely, Nevada

16800-16801

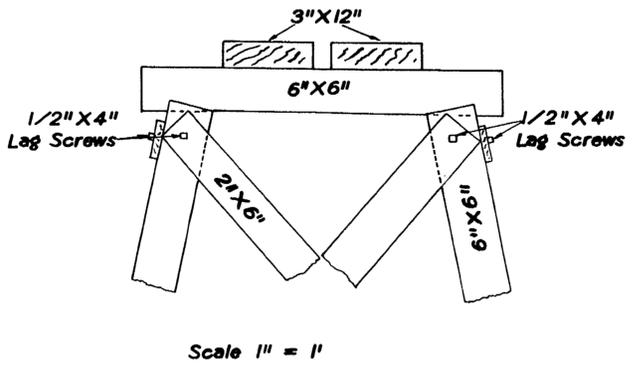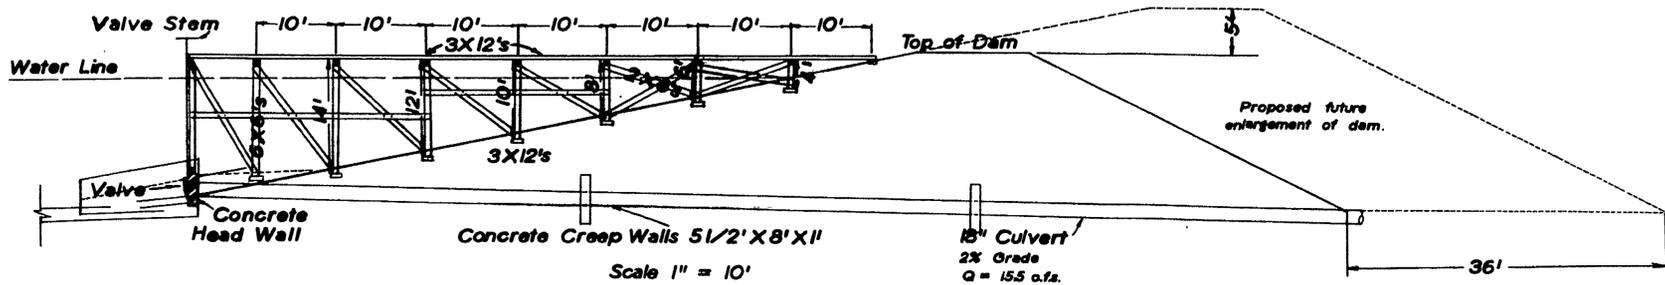

Creosote all timbers.
Use 1/2" x 4" lag screws to fasten braces to posts.
3" x 12" mud sills - 2' below the surface of dam.

- Material List**
- 8 - 6X6 - 16'
 - 2 - 6X6 - 14'
 - 8 - 6X6 - 12'
 - 12 - 2X6 - 16'
 - 4 - 2X6 - 14'
 - 12 - 2X6 - 12'
 - 8 - 3X12 - 20'
 - 4 - 3X12 - 18'
 - 6 doz. 1/2" x 4" lag screws



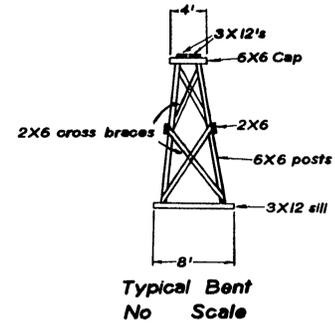


STATE OF NEVADA } ss
County of White Pine }
I, Robert W. Millard, being first duly sworn, depose and say that this map, consisting of two sheets, numbered from 1 to 2, inclusive, has been correctly drawn to the designated scales from field notes of a survey made by me between the 26th day of July and the 22nd day of November 1951; that it truly and correctly represents the proposed location and extent of the works used to divert water from the Roberts Creek Dam in Eureka County by Eureka Livestock Company for irrigation purposes. That the proposed point of diversion, the approximate location and size of the diverting channel, all reservoirs or basins, the names and locations of all other works which will cross or connect with the proposed works, and the boundary of all lands, showing 40-acre subdivisions the area to be irrigated, are fully and correctly designated thereon.

Robert W. Millard
State Water Right Surveyor

Sworn and subscribed to before me this 25th day of April, 1955.
My commission expires December 22, 1957.

F. W. Millard & Son
Notary Public in and for White Pine County

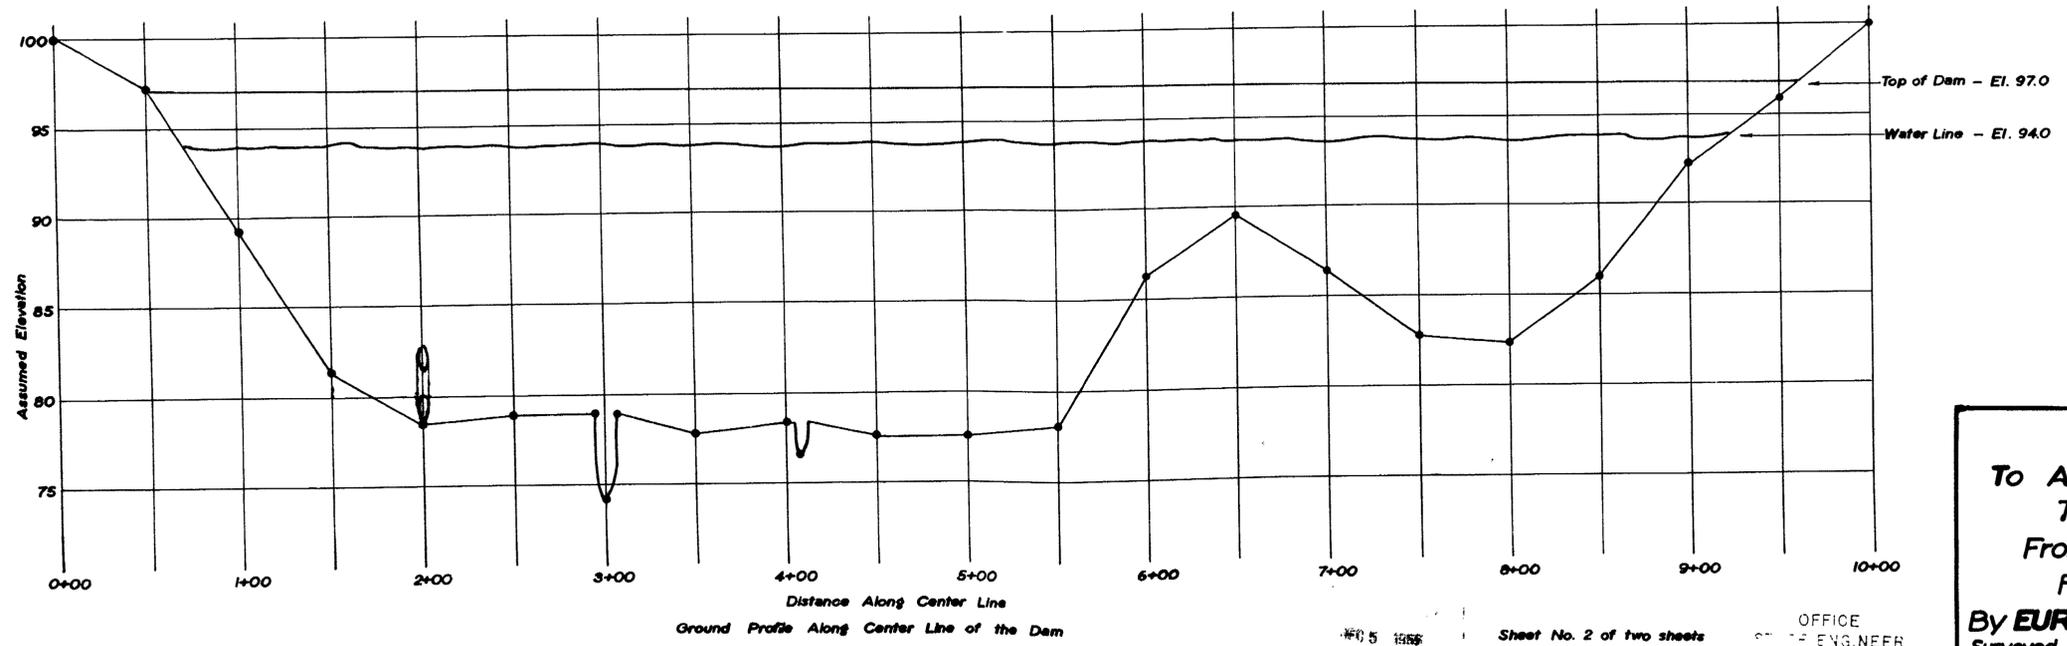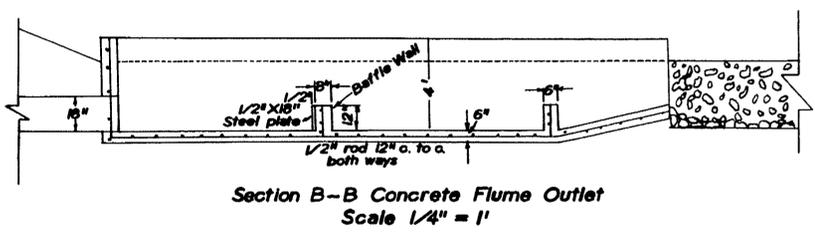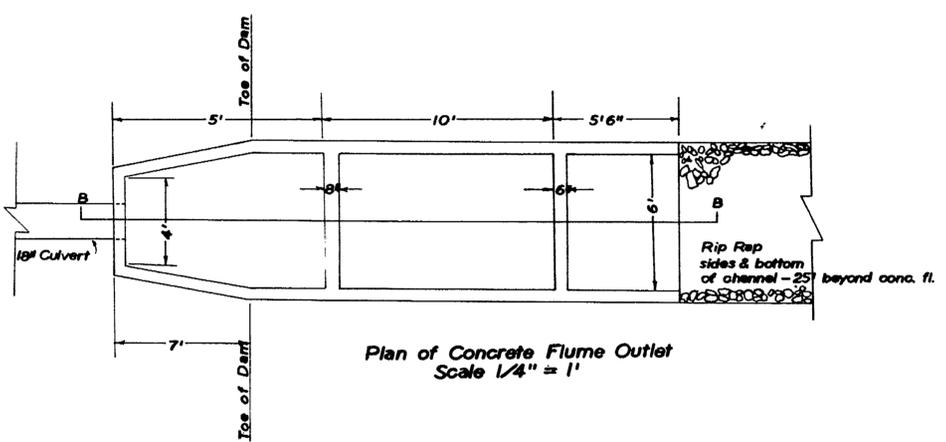

MAP
To Accompany Application
To Store Water
From ROBERTS CREEK
For IRRIGATION
By EUREKA LIVESTOCK COMPANY
Surveyed July 26 - November 22, 1951
F. W. MILLARD & SON
Ely, Nevada.

OFFICE OF ENGINEER

Sheet No. 2 of two sheets

16802-J-26