

STATE OF NEVADA }
 COUNTY OF HUMBOLDT }
 I, W.A. Wentz, being first duly sworn, depose and say that this map, consisting of two sheets, numbered from 1 to 2, inclusive, has been correctly drawn to the designated scale from field notes of a survey made by me on the 2nd day of June, 1954; that it truly and correctly represents the proposed location and extent of the works used to divert water from Rose Creek, in Pershing County, by Cecil R. Martin and May D. Martin, for irrigation purposes. That the proposed point of diversion, the approximate location and size of the diverting channel, all reservoirs or basins, the location and names of all other works which will cross or connect with the proposed works, and the boundary of all lands, showing by 40-acre subdivisions the areas proposed to be irrigated, are fully and correctly designated thereon.

W.A. Wentz
 STATE WATER RIGHT SURVEYOR

Subscribed and sworn to before me this 8th day of June, 1954


Francis D. Bell
 COUNTY CLERK - HUMBOLDT COUNTY

Scale 1 in. = 600 ft.



MAP
 TO ACCOMPANY APPLICATION TO APPROPRIATE WATER FOR IRRIGATION BY CECIL R. MARTIN AND MAY D. MARTIN FROM ROSE CREEK

OFFICE
 STATE ENGINEERS
 1955 DEC 16 PM 3 14

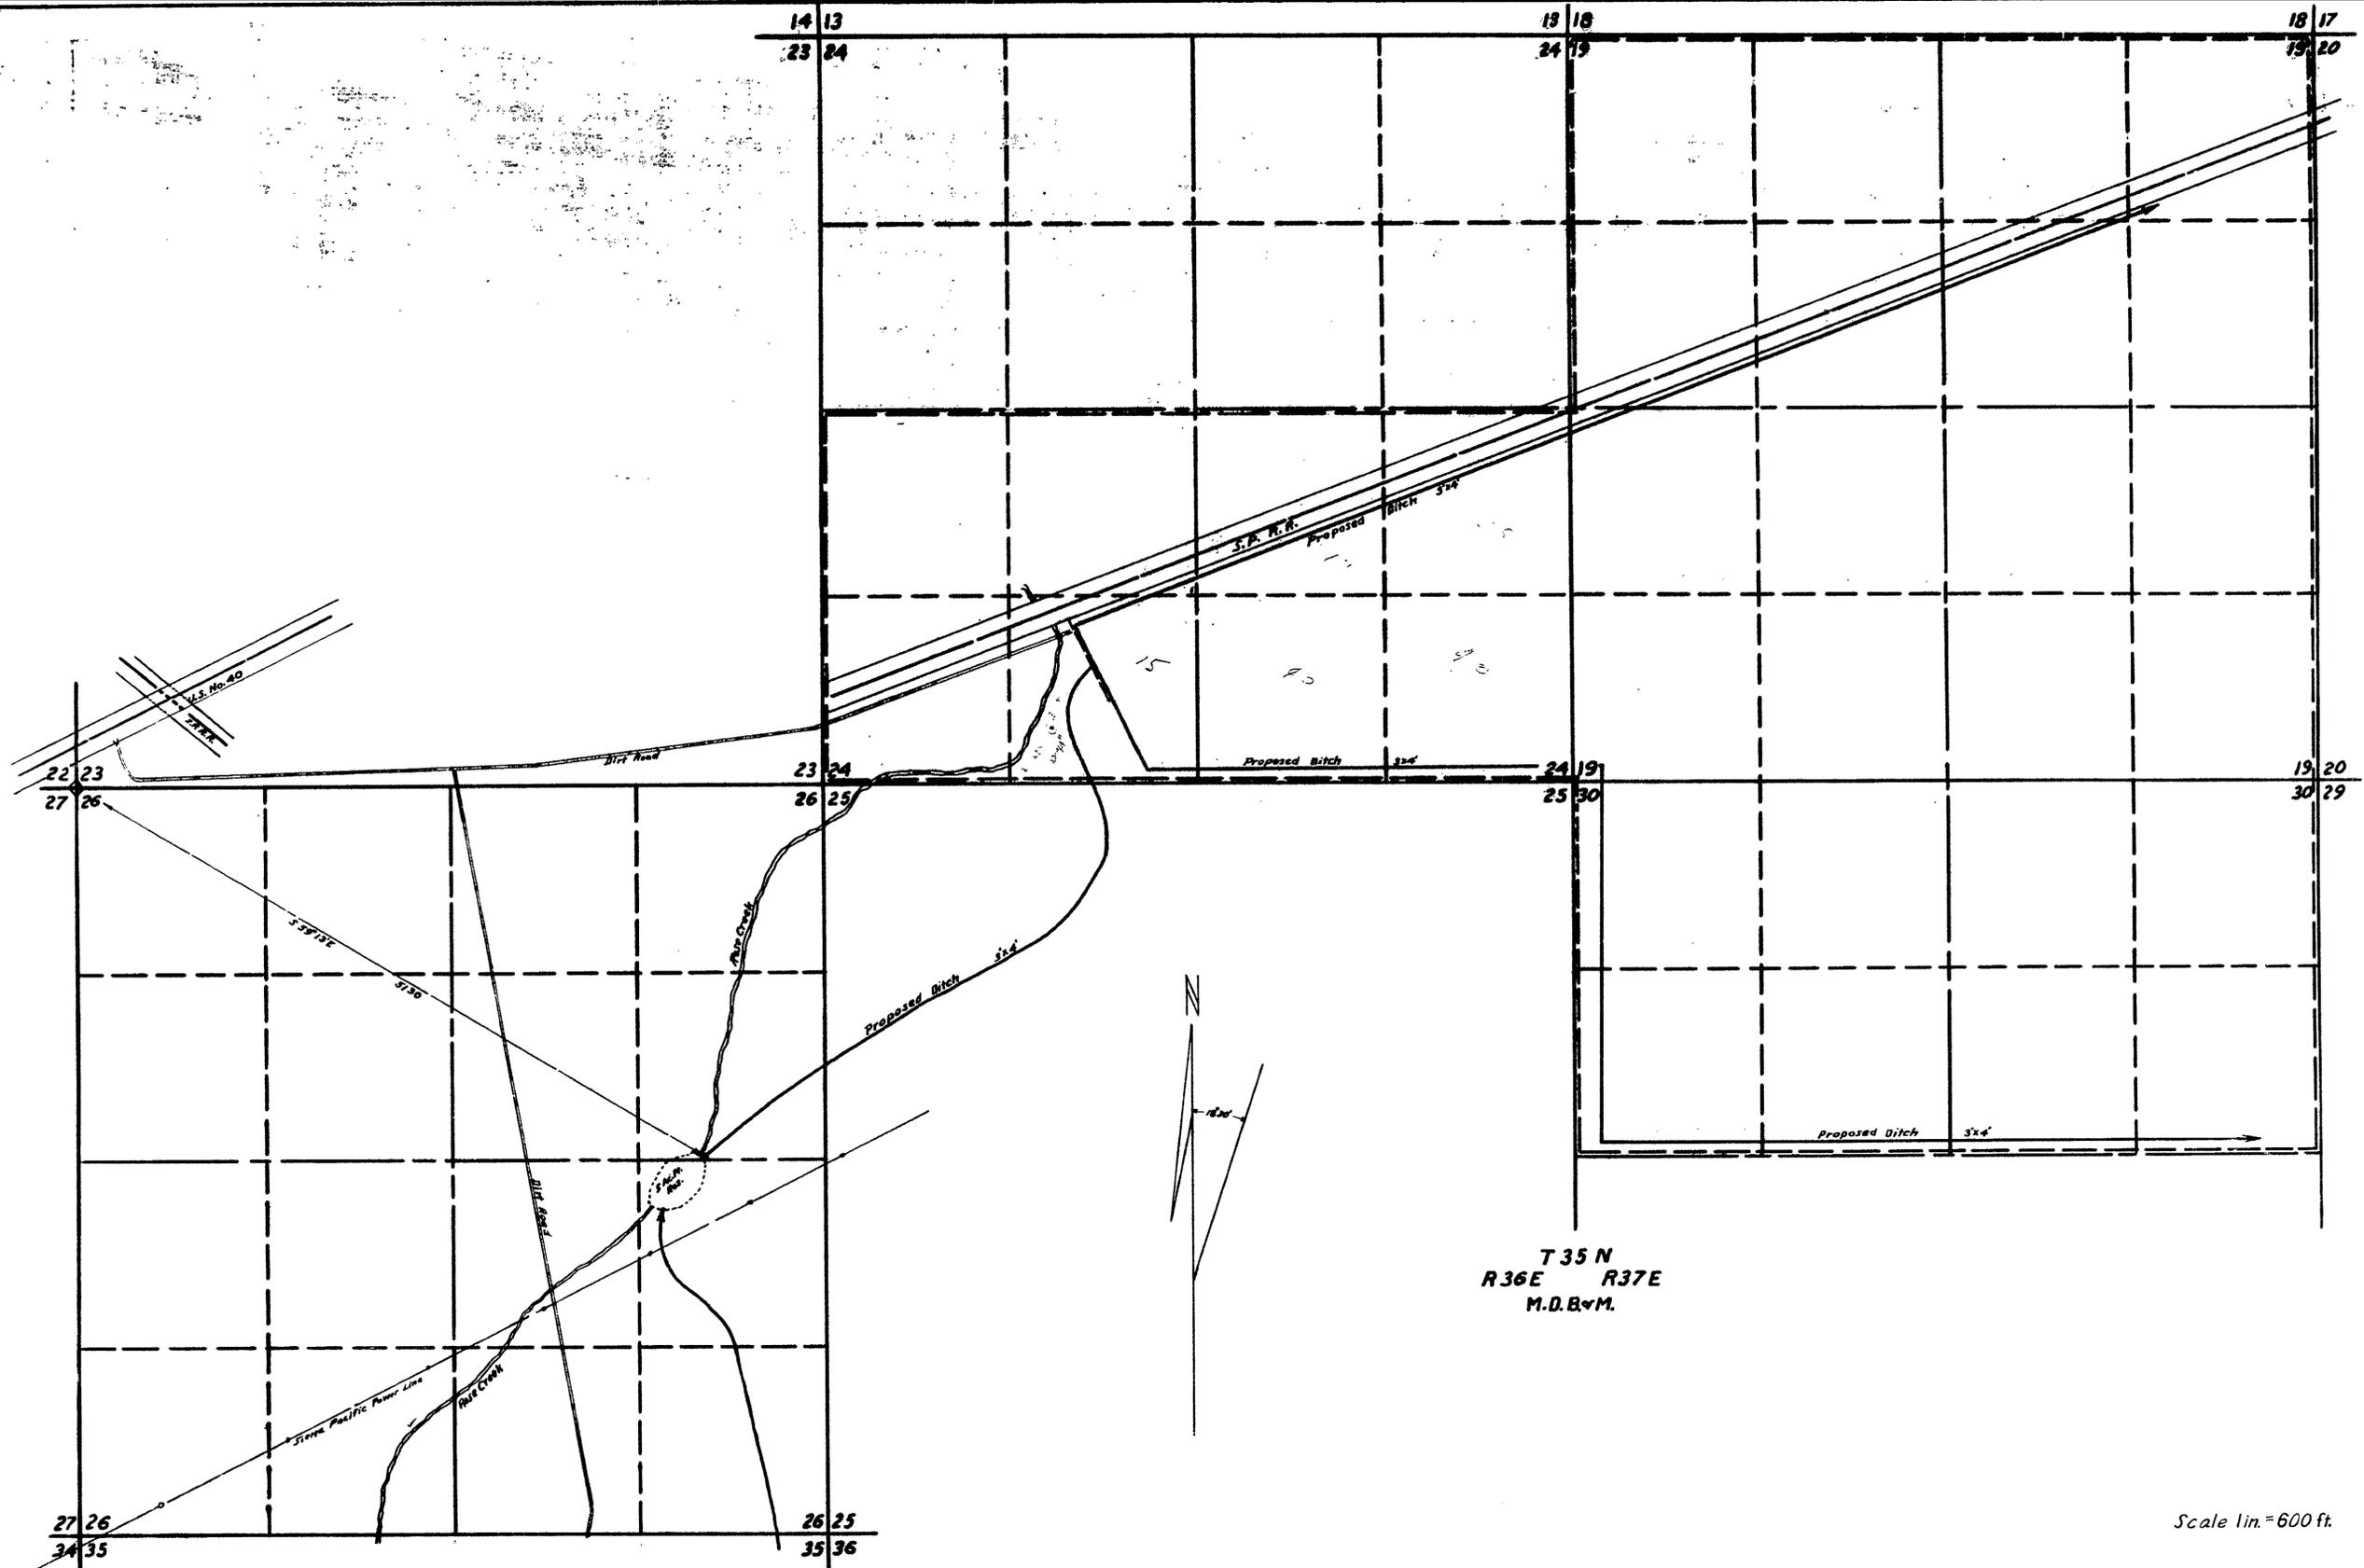

T 35 N
R 36 E R 37 E
M.D.B. & M.

Scale 1 in. = 600 ft.



MAP
To Accompany Application to Appropriate Water for
Irrigation by Cecil R. Martin and May D. Martin from
Rose Creek

OFFICE
DEC 16 1955
STATE ENGINEER
1955 DEC 16 PM 3 14