


Section	Sub-division	Town-ship	Range	Cultivated acreage	Culture
23	NE 1/4 NE 1/4	12 N.	23 E.	36.00	Grass
"	"	"	"	3.40	Brush

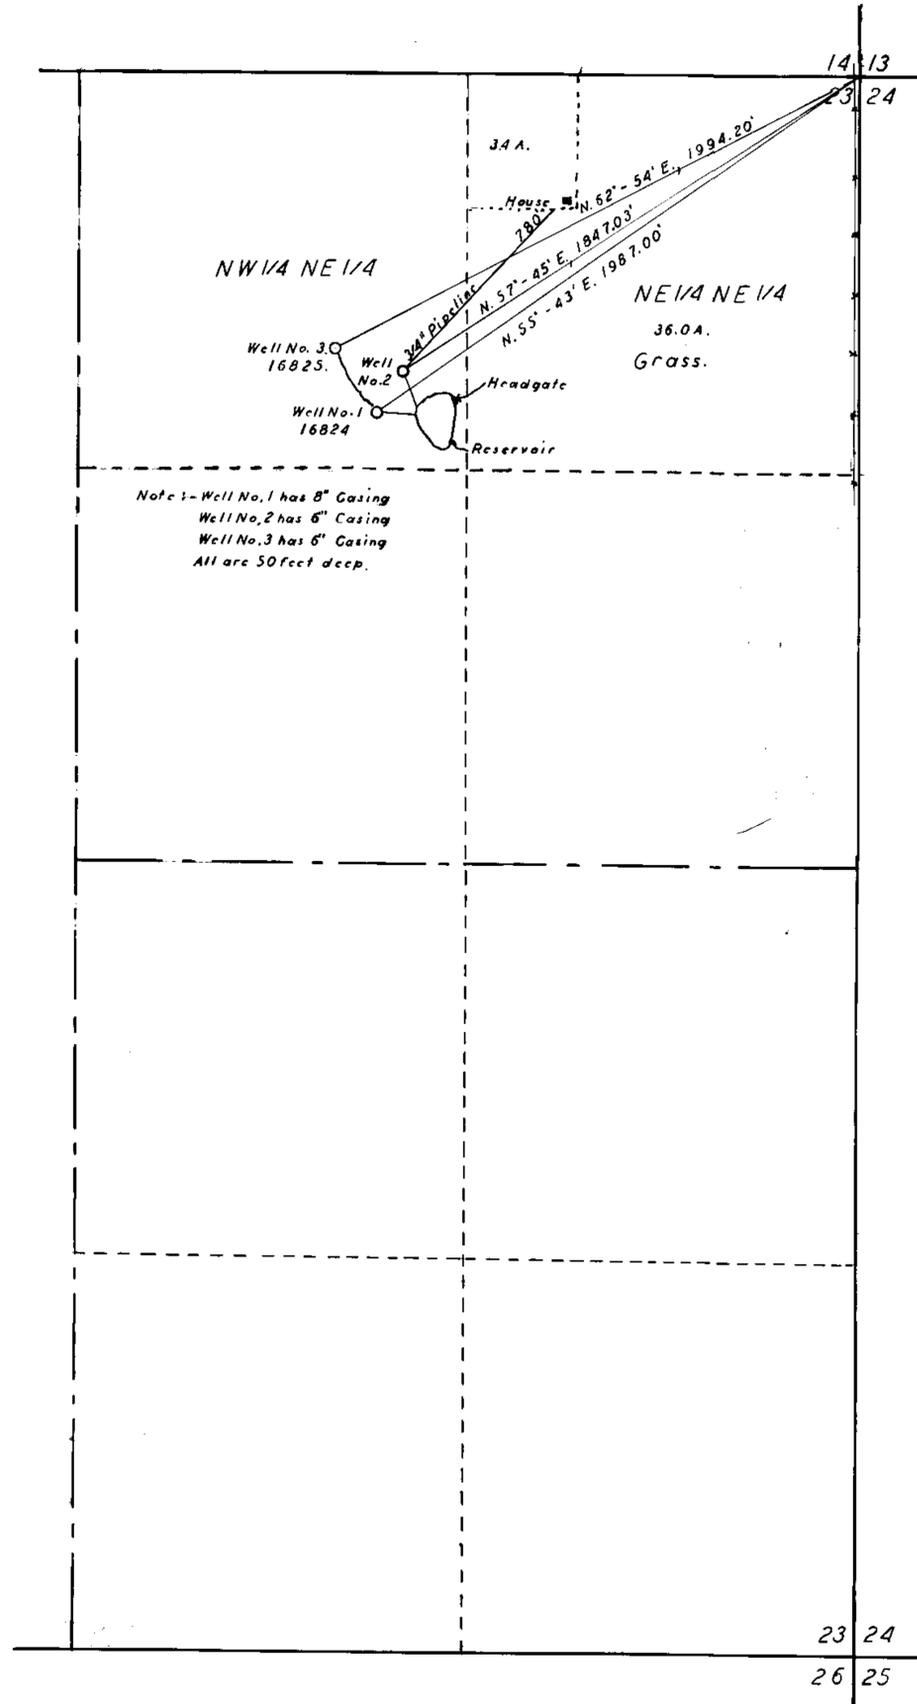

Note: - Well No. 1 has 8" Casing
 Well No. 2 has 6" Casing
 Well No. 3 has 6" Casing
 All are 50 feet deep.

STATE OF NEVADA }
 COUNTY OF ORMSBY } S.S.

I, J. A. Miller, being first duly sworn, depose and say that this map, consisting of one sheet, has been correctly drawn to the designated scale from field notes of a survey made by me on July 11, 1960; that it truly and correctly represents the location and extent of the works used to divert water from Underground Sources, in Lyon County, Nevada by C. C. Perrin and Sons, for irrigation and domestic purposes under Applications Nos. 16824 and 16825. That the point of diversion, the location and size of the wells, pipe line and reservoir, the location and extent of land owned by the applicants upon which water applied for under Applications Nos 16824 and 16825 is used, together with the area and kind of culture in each forty-acre subdivision are fully and correctly designated thereon.

J. A. Miller

State Water Right Surveyor.

Subscribed and sworn to before me this 22nd day of July 1960.

Ms. Lilla Sherwood

Notary Public in and for Ormsby County, Nevada.

My Commission Expires July 1, 1961

FILED
 July 22, 1960
 STATE ENGINEER'S OFFICE

MAP
 TO ACCOMPANY
 PROOF OF BENEFICIAL USE
 UNDER APPLICATIONS Nos. 16824 AND 16825
 FOR IRRIGATION AND DOMESTIC
 BY C.C.PERRIN AND SONS
 FROM UNDERGROUND SOURCES
 Scale :- 1 inch = 300 feet.

OFFICE
 ENGINEER
 1960 JUL 22 PM 2 36

T. 12 N., R. 23 E., M. D. B. and M.

16824 CERTIFICATE No. 5137 ISSUED June 19, 1961

16825 CERTIFICATE No. 5138 ISSUED June 19, 1961

16825 16824