



T14NR43E

Found Rock Corner.

21 22
28 27

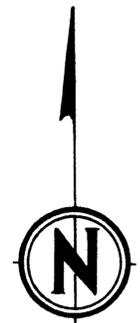

Basis of Bearings
Decl. 17° 30"
Magnetic Needle

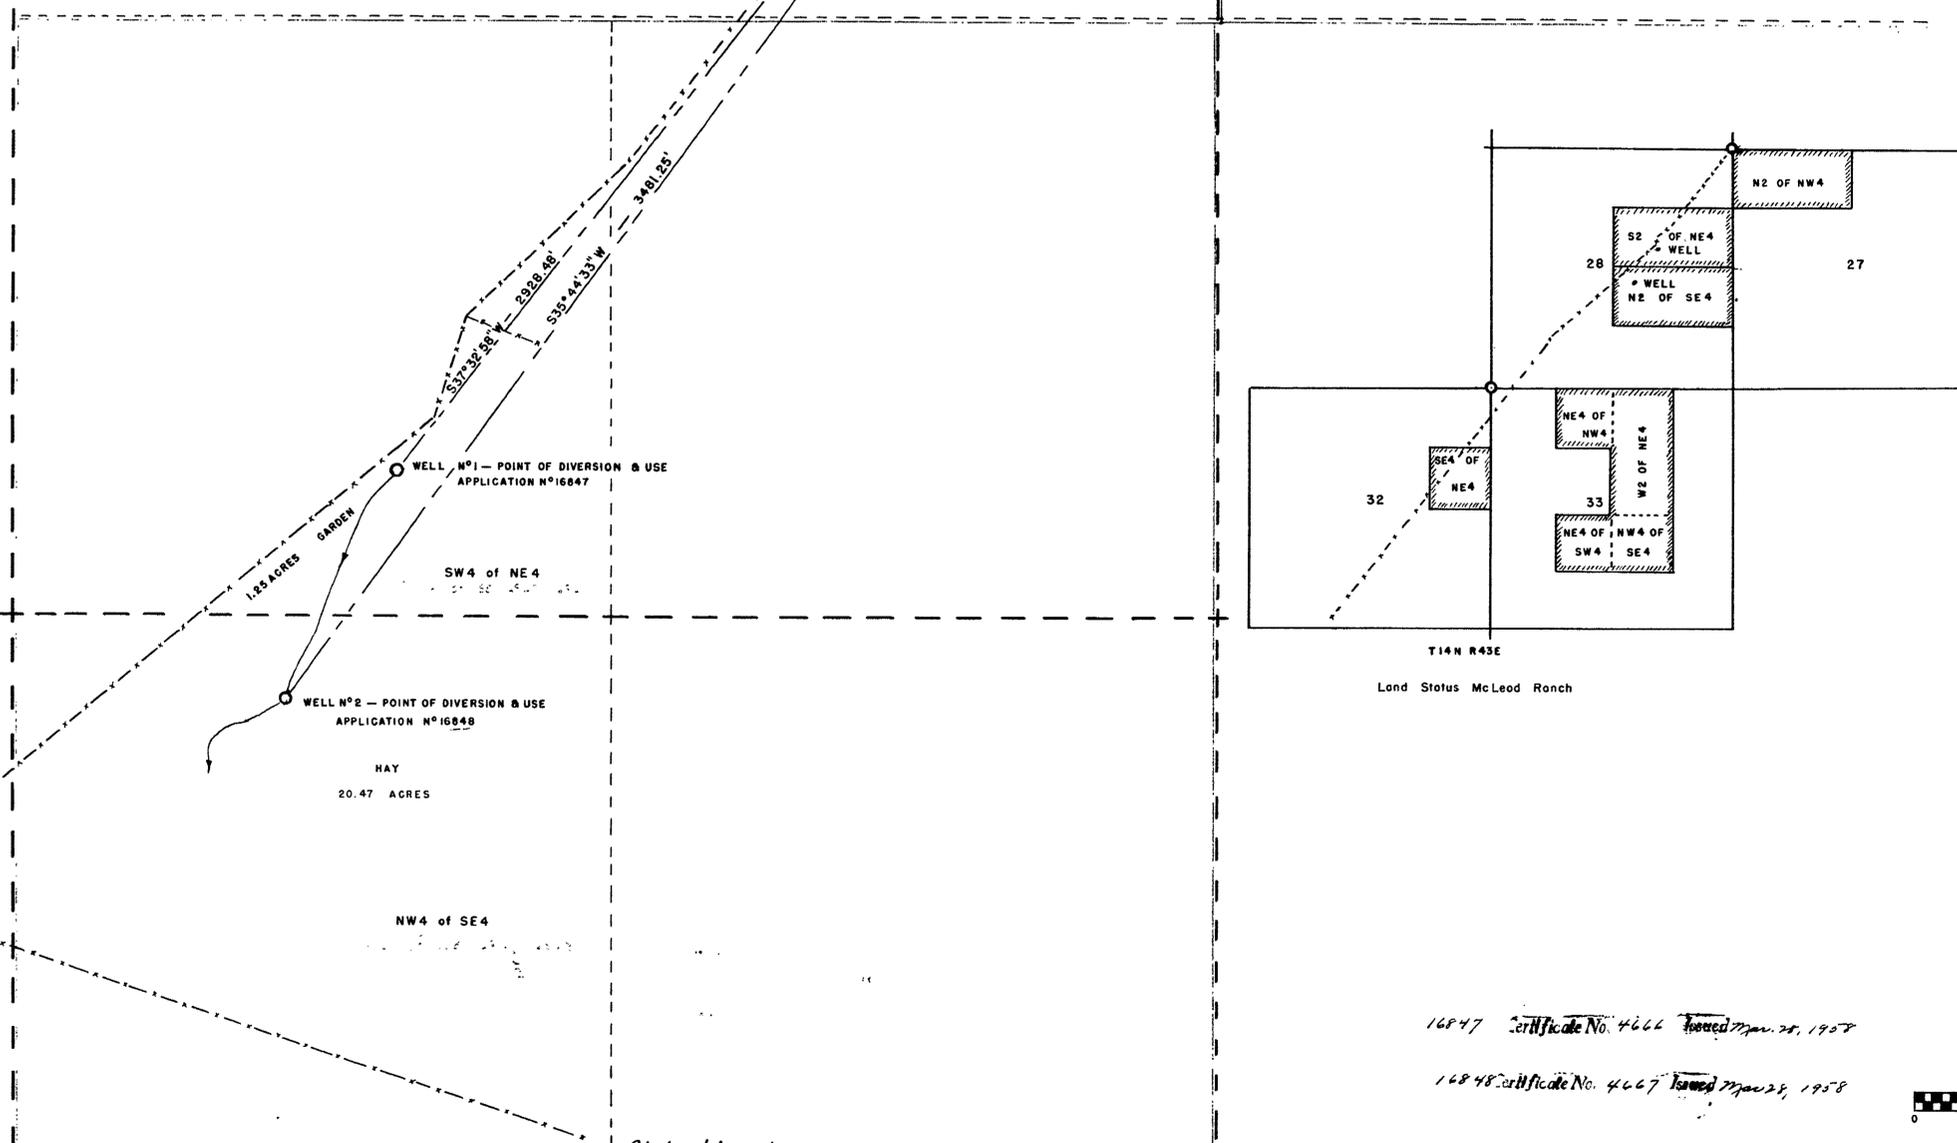

16847 Certificate No. 4666 Issued March 25, 1958

16848 Certificate No. 4667 Issued March 25, 1958



State of Nevada
County of White Pine ss.

I, J.V. Caselli, being first duly sworn, depose and say that this map, consisting of one sheet inclusive, has been correctly drawn to the designated scale from field notes of a survey made by me between the 26th day of October and the 27th day of October, 1955, that it truly and correctly represents the proposed location and extent of the works used to divert water from Wells No. 1 & 2, in Nye County, by Charles E. McLeod et al. for irrigation purposes. That the proposed point of diversion, the approximate location and size of the diverting channel, all reservoirs or basins, the location and names of all other works which will cross or connect with the proposed works, and the boundary of all lands, showing by 40 acre subdivisions the areas proposed to be irrigated, are fully and correctly designated thereon.

J. V. Caselli
State Water Right Surveyor.

Subscribed and sworn to before me this 24th day of July, 1956
Notary Public in and for White Pine County, Nevada.

FILED
JUL 25 1956
STATE ENGINEER'S OFFICE
RECEIVED
JAN 31 1956
STATE ENGINEER'S OFFICE

MAP TO ACCOMPANY
APPLICATION TO APPROPRIATE WATER
FOR
IRRIGATION
BY
CHARLES E. McLEOD et al.
TONOPAH, NEVADA

SCALE 1" = 200 FT.
From Underground Sources Wells No. 1 & 2

SURVEYED BY -
J.V. CASELLI
ELY, NEVADA

16847-16848