
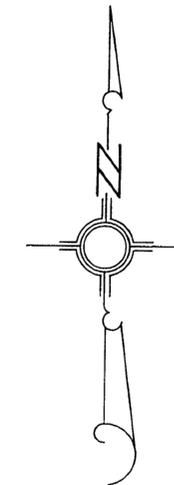


SW1/4, SEC. 20, T.20 S., R.62 E., M.D.B. & M.

POINT OF DIVERSION- NE1/4, SW1/4

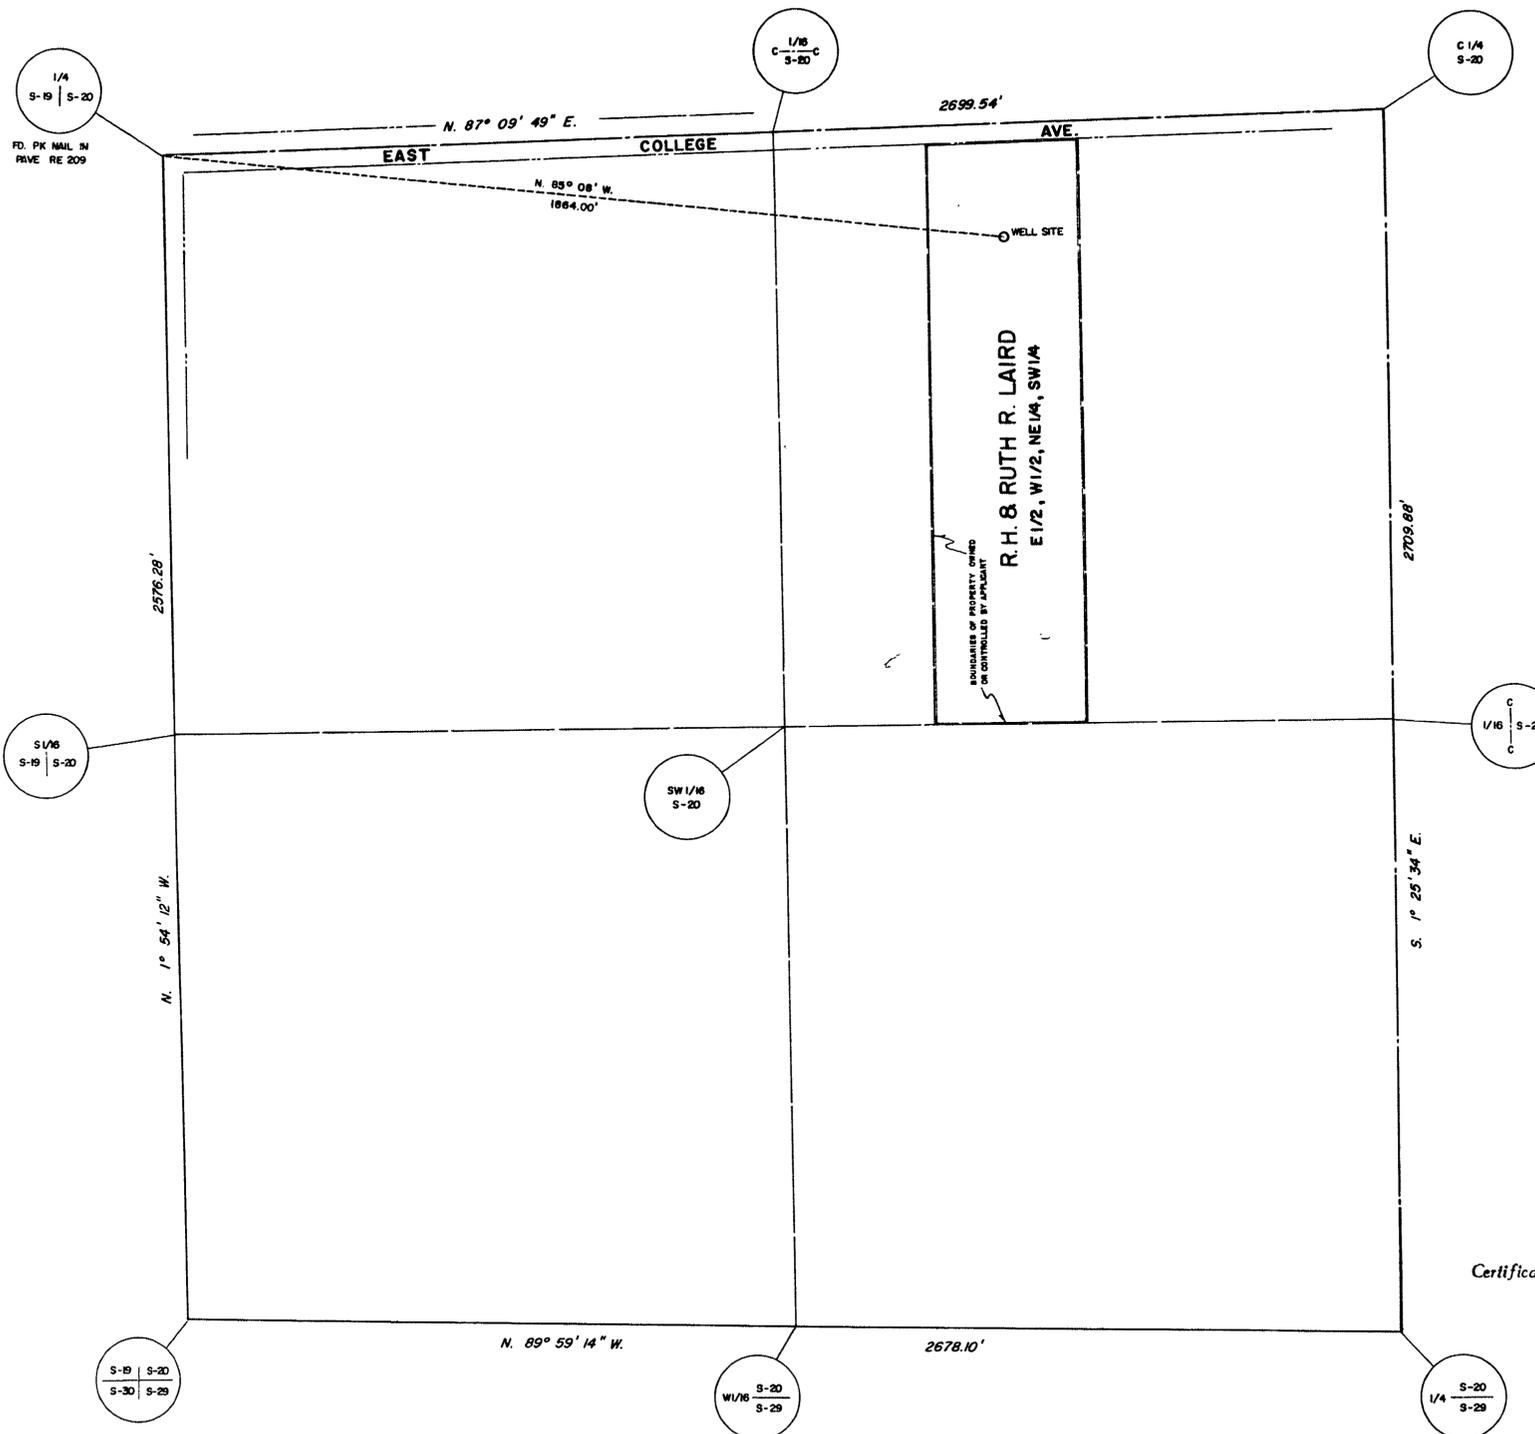

— LEGEND —

BASIS OF BEARING: (N. 89° 59' 14\" W.) SOUTH LINE SEC. 20, T.20 S., R.62 E., M.D.B. & M., RECORDED FILE 4, PAGE 37.

SCALE IN FEET



STATE OF NEVADA } SS
 COUNTY OF CLARK }
 I, L. E. TYSON, BEING FIRST DULY SWORN, DEPOSE AND SAY THAT THIS MAP, CONSISTING OF ONE SHEET, HAS BEEN CORRECTLY DRAWN TO THE DESIGNATED SCALE FROM FIELD NOTES OF A SURVEY MADE UNDER MY SUPERVISION AND DIRECTION ON THE 20TH DAY OF JANUARY 1956, THAT IT TRULY AND CORRECTLY REPRESENTS THE PROPOSED LOCATION AND EXTENT OF THE WORKS USED TO DIVERT WATER FROM LAS VEGAS ARTESIAN BASIN, IN CLARK COUNTY, BY R. H. AND RUTH R. LAIRD, FOR COMMERCIAL USE, AND THE BOUNDARIES OF THE LANDS EMBODIED IN THE TRACT OWNED OR CONTROLLED BY THE APPLICANT, AND UPON WHICH IT IS PROPOSED TO USE THE WATER APPLIED FOR, AND ARE FULLY AND CORRECTLY DESIGNATED THEREON.

L. E. Tyson
 STATE WATER RIGHT SURVEYOR

Certificate No. 7723 Issued May 5, 1958

SUBSCRIBED AND SWORN TO BEFORE ME THIS 1ST DAY OF Feb, 1956

Helen Stern
 NOTARY PUBLIC IN AND FOR CLARK COUNTY, NEVADA
 MY COMMISSION EXPIRES Nov 12, 1956

FILED
 Feb. 20, 1956
 STATE ENGINEER'S OFFICE

OFFICE
 CLERK
 1956 FEB 20 AM 8 27

MAP TO ACCOMPANY
 APPLICATION FOR
 COMMERCIAL USE
 BY
 R. H. & RUTH R. LAIRD
 FROM
 LAS VEGAS ARTESIAN BASIN