

STATE OF NEVADA }
COUNTY OF ESMERALDA } ss

I, Harry H. Hughes, being first duly sworn, depose and say that this map, consisting of one sheet, has been correctly drawn to the designated scale from field notes of a survey made by me on April 10, 1956; that it truly and correctly represents the location and extent of the proposed works used to divert water from an unnamed spring in Esmeralda County, by Philip M. Gardiner, for Mining and Domestic purposes. That the proposed point of diversion and return, the location of the mine, the approximate size and capacity of the diverting channel, and the location and names of all other works or streams which are crossed by or connected with said works, are fully and correctly designated hereon.



Harry H. Hughes
State Water Right Surveyor

Subscribed and sworn to before me this 16th day of April, 1956 A.D.

My Commission expires

My Commission Expires
November 3, 1958

Francis A. Learson
Notary Public in and for
Esmeralda County, Nevada

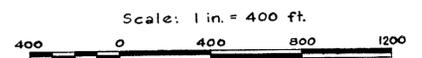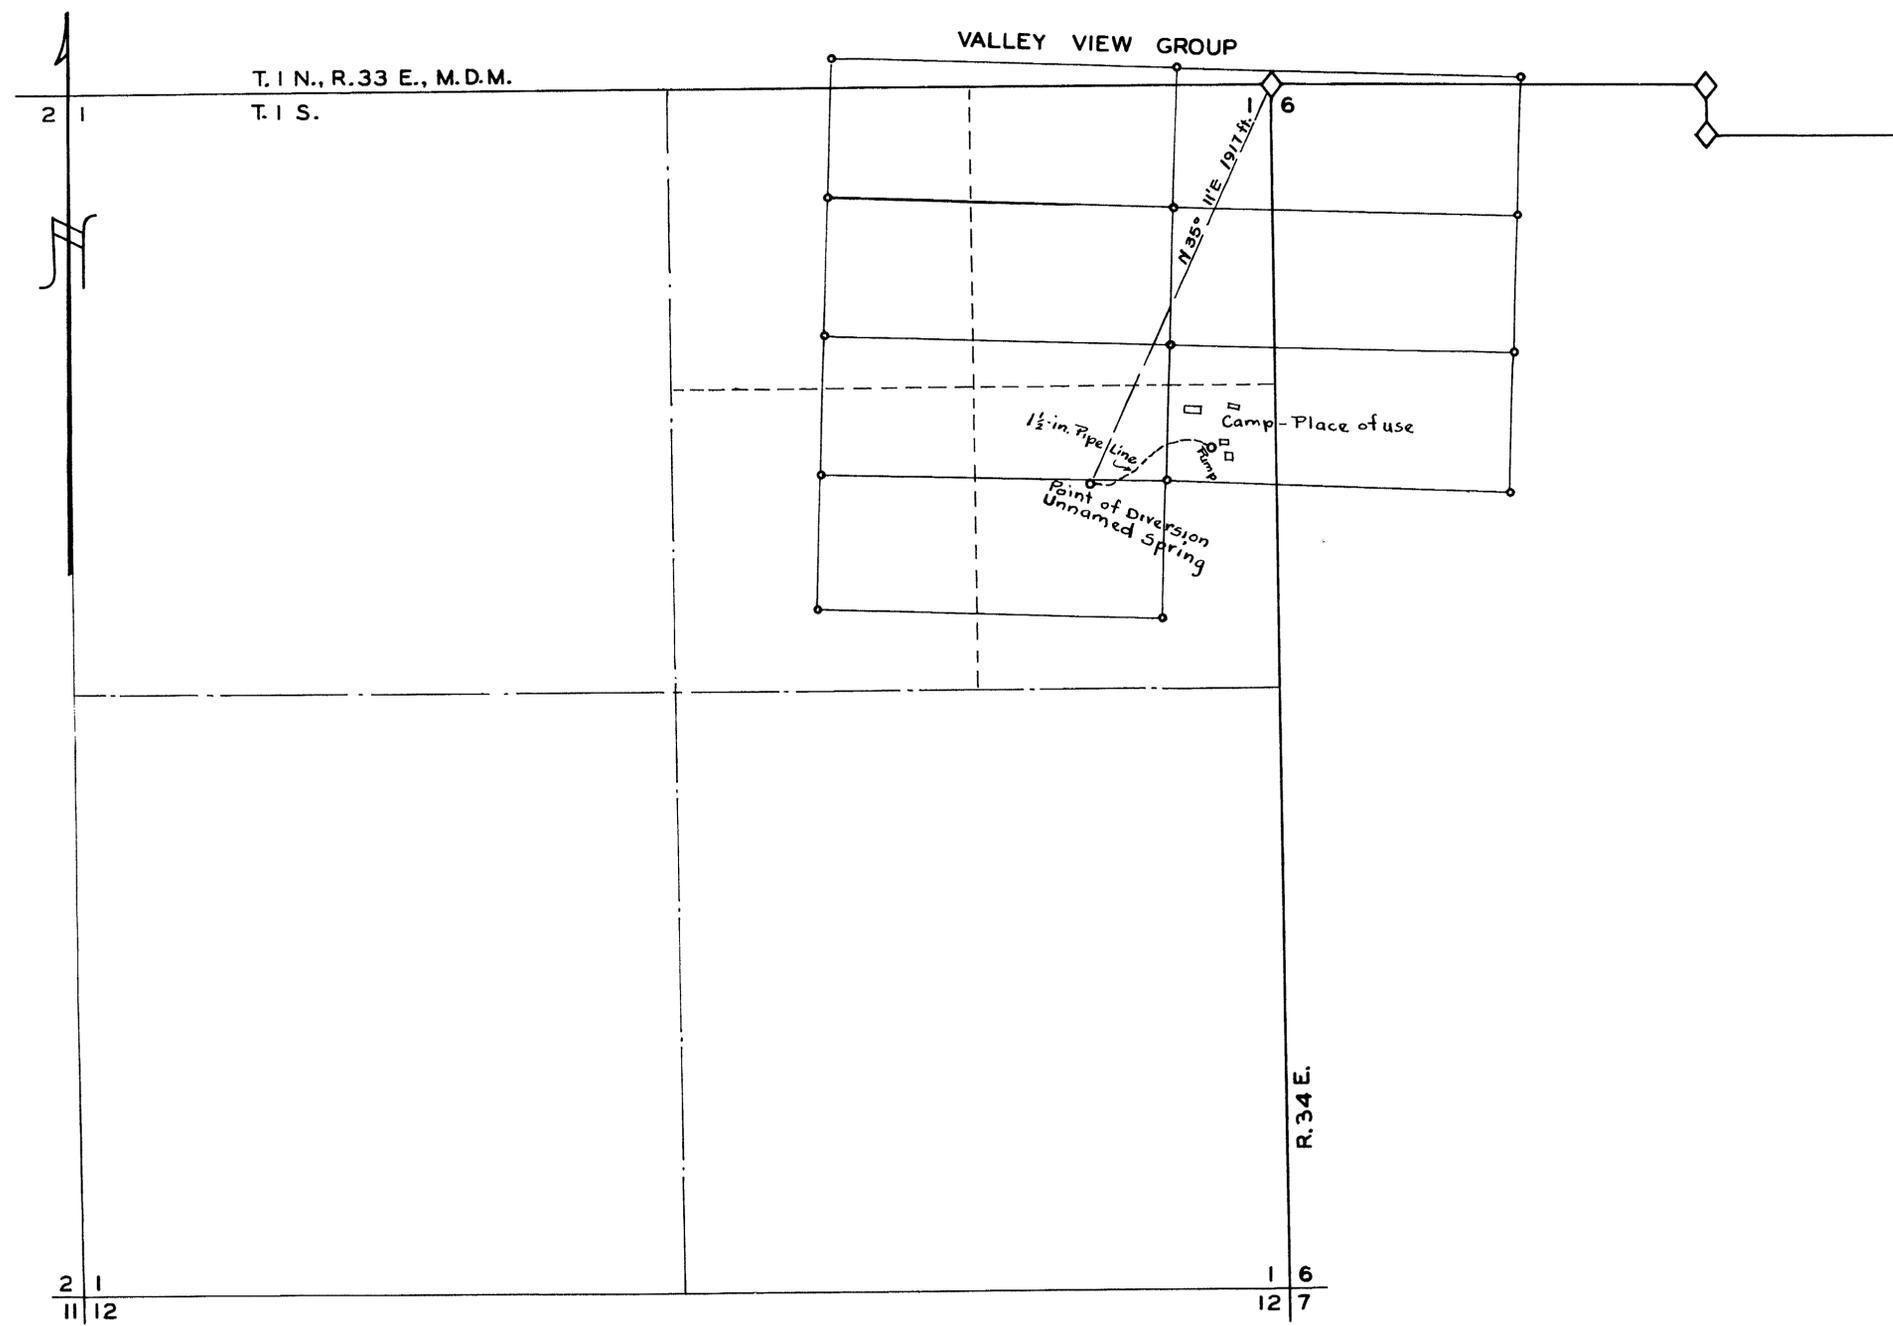

FILED
APR 17 1956
STATE ENGINEER'S OFFICE

MAP TO ACCOMPANY
APPLICATION TO APPROPRIATE WATER
FOR
MINING AND DOMESTIC
BY
PHILIP M. GARDINER
FROM
UNNAMED SPRING

CERTIFICATE No. 4903 ISSUED 7/17/57

16882