


SECTION 23 T19N; R19E; M.D.B. & M.

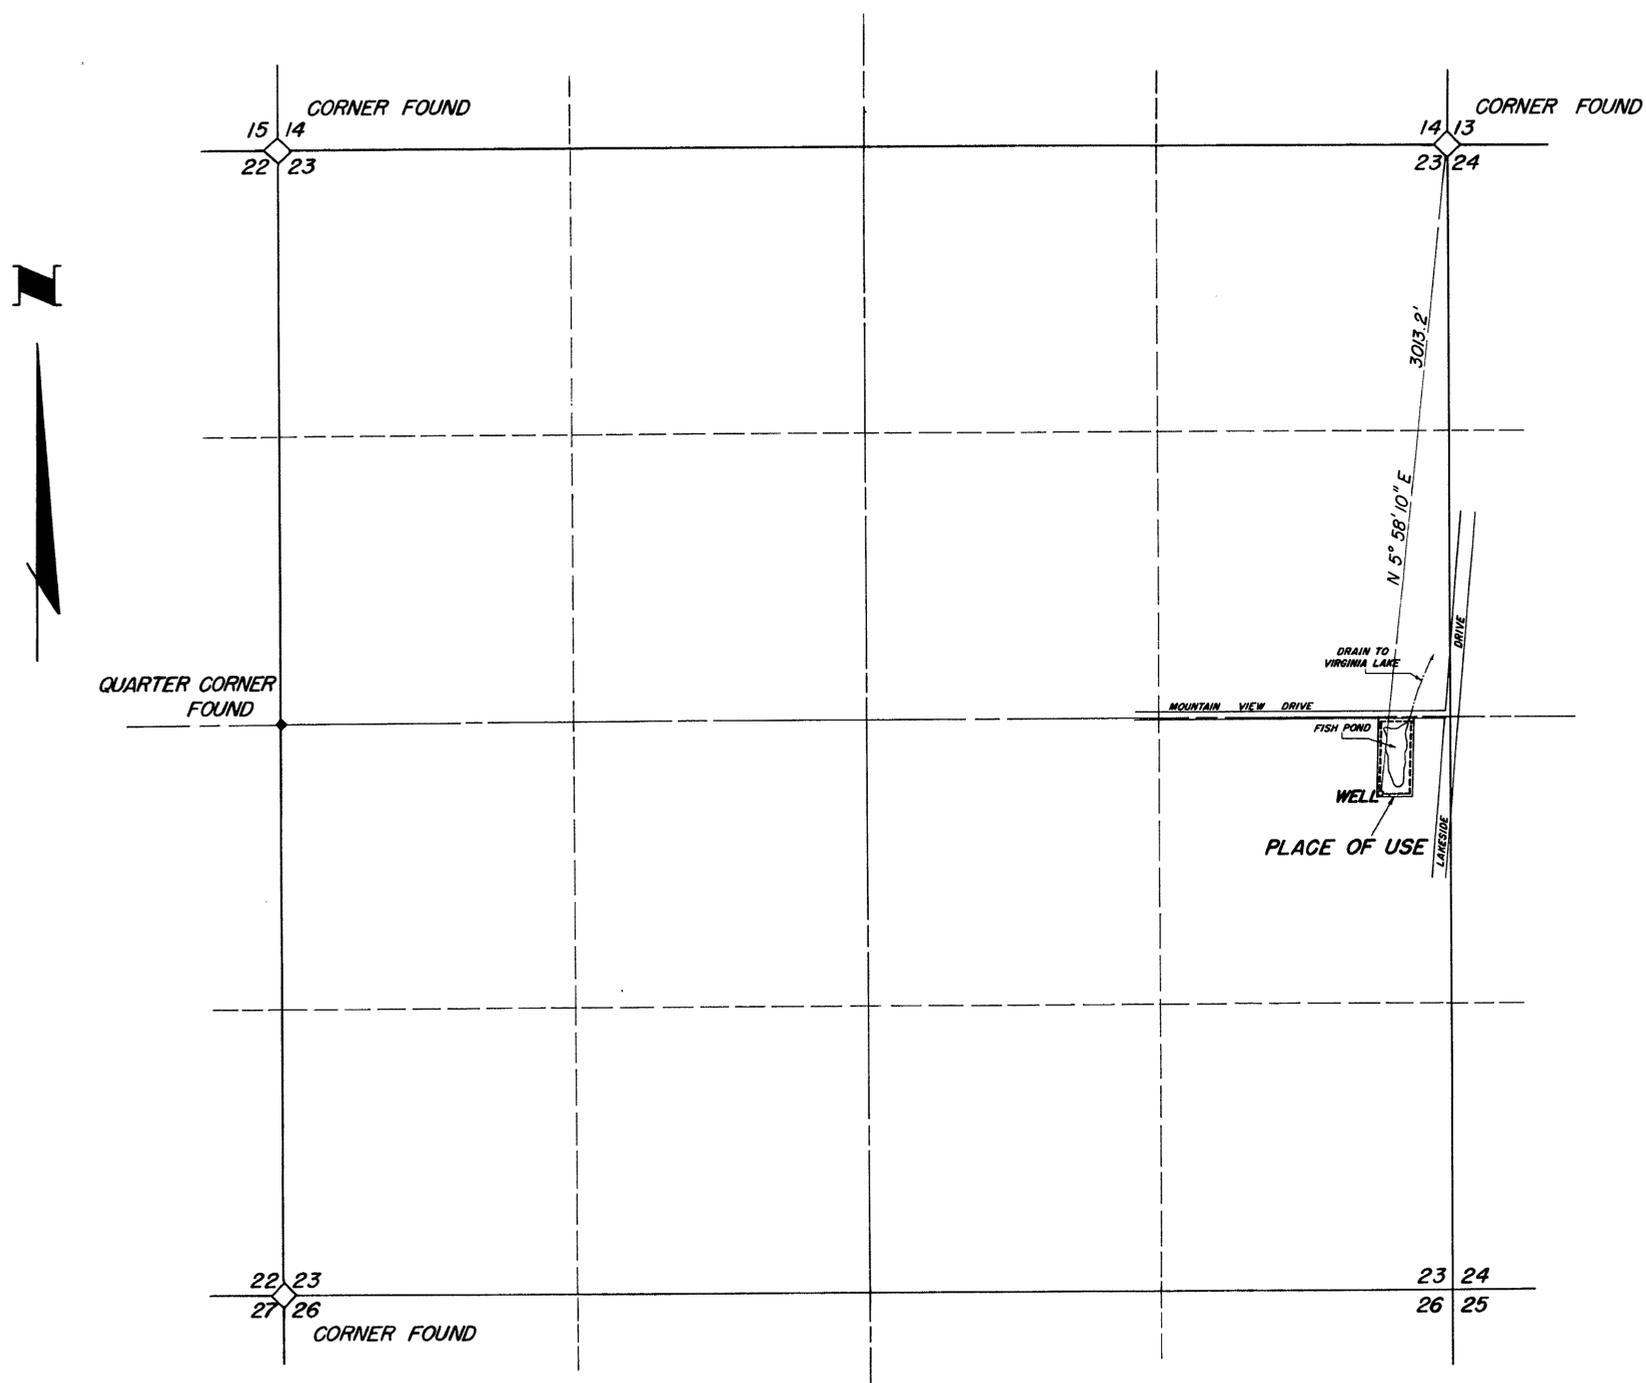

I, A. E. HOLGATE, BEING FIRST DULY SWORN, DEPOSE AND SAY THAT THIS MAP, CONSISTING OF ONE SHEET, HAS BEEN CORRECTLY DRAWN TO THE DESIGNATED SCALE FROM FIELD NOTES OF A SURVEY MADE UNDER MY SUPERVISION ON THE 8TH DAY OF MARCH 1956; THAT IT TRULY AND CORRECTLY REPRESENTS THE PROPOSED LOCATION AND EXTENT OF THE WORKS PROPOSED TO BE USED TO DIVERT WATER FROM UNDERGROUND SOURCES IN WASHOE COUNTY, NEVADA BY WASHOE COUNTY GAME MANAGEMENT BOARD FOR FISH CULTURE USE PURPOSES; THAT THE PROPOSED POINT OF DIVERSION, THE APPROXIMATE LOCATION AND SITE OF DIVERTING CHANNEL, ALL RESERVOIRS OR BASINS, THE LOCATION AND NAMES OF ALL OTHER WORKS WHICH WILL CROSS OR CONNECT WITH THE PROPOSED WORKS AND THE BOUNDARY OF ALL LANDS SHOWING BY 40-ACRE LEGAL SUBDIVISIONS THE AREAS PROPOSED TO BE SUPPLIED, ARE FULLY AND CORRECTLY DESIGNATED HEREON

A. E. Holgate
STATE WATER RIGHT SURVEYOR

SUBSCRIBED AND SWORN TO BEFORE ME THIS 16TH DAY OF MARCH 1956

Clara L. Washburn
NOTARY PUBLIC IN AND FOR WASHOE COUNTY, NEVADA

SCALE: 1 INCH = 400 FEET



Certificate No. 4604 Issued Dec. 29, 1957

FILED
March 23, 1956
STATE ENGINEERS OFFICE

MAP TO ACCOMPANY
APPLICATION
TO APPROPRIATE WATER FOR
FISH CULTURE
BY
**WASHOE COUNTY
GAME MANAGEMENT BOARD**
SECTION 23, T19N, R19E, M.D.B. & M.
WASHOE COUNTY, NEVADA