


5 4
8 9



Section Corner Found
Pile of Rock 4 3
9 10

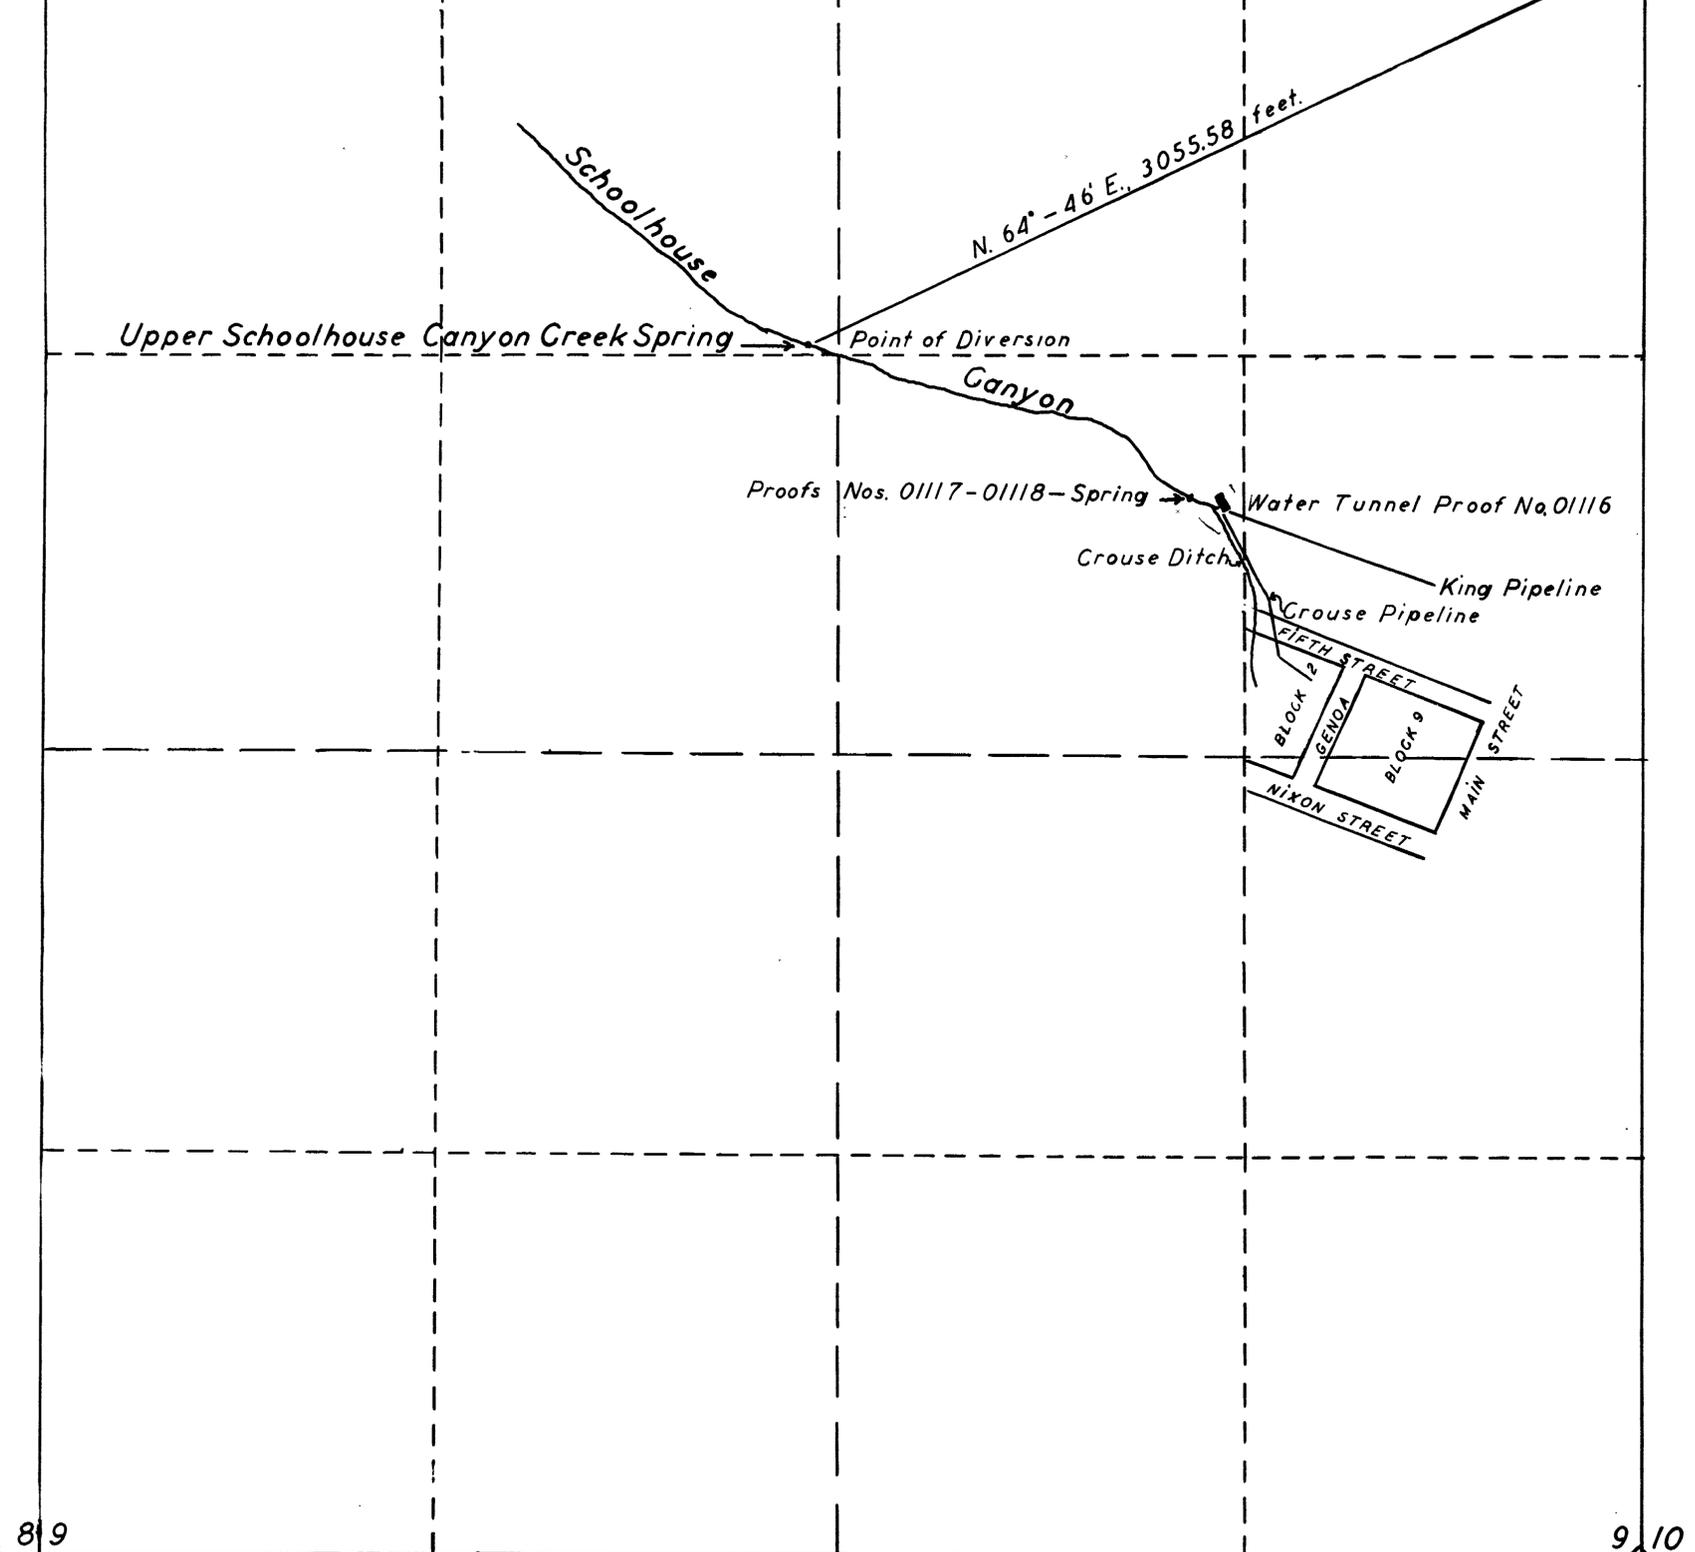

8 9
17 16

T. 13 N., R. 19 E., M. D. B. and M.

Section Corner Found
Pile of Rock Located
75 Feet SW of Gravel Pit. 16 15

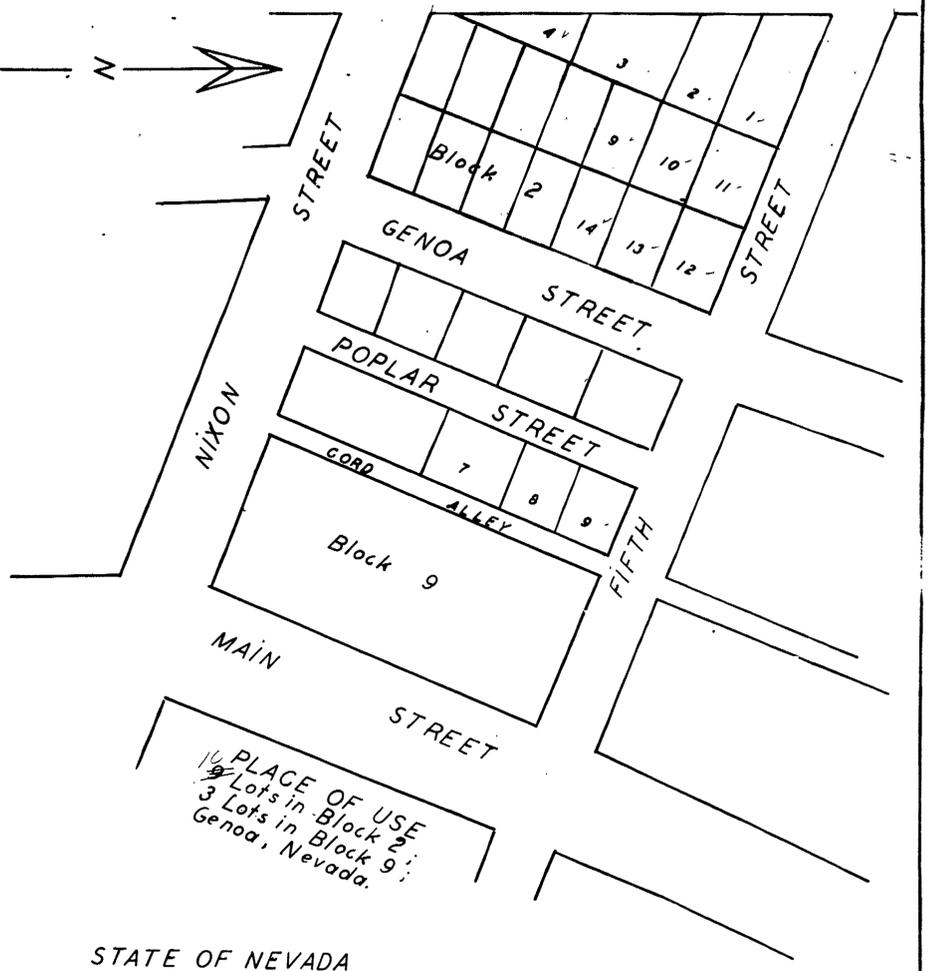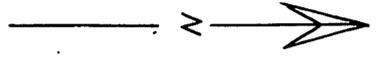

STATE OF NEVADA SS
COUNTY OF ORMSBY

I, J. A. Miller being first duly sworn, depose and say that this map consisting of one sheet, has been correctly drawn to the designated scale from field notes of a survey made by me on April 22, 1956; that it truly and correctly represents the location and extent of the proposed works used to divert water from Upper Schoolhouse Canyon Creek Spring in Douglas County, Nevada, by Ralph Grouse and Elizabeth Grouse, for irrigation and domestic purposes.

That the proposed point of diversion, the approximate location and size of the pipeline, the place and manner of use and the location and names of all other works which are connected with said works, are fully and correctly designated thereon.

J. A. Miller
State Water Right Surveyor.

Subscribed and sworn to before me this 28th day of April, 1956.

Notary Public in and for Ormsby County, Nevada.

My Commission Expires July 6, 1957

MAP
TO ACCOMPANY APPLICATION
TO APPROPRIATE WATER FROM
UPPER SCHOOLHOUSE CANYON CREEK SPRING
FOR IRRIGATION AND DOMESTIC PURPOSES
BY RALPH AND ELIZABETH GROUSE
SCALE: 1 INCH = 300 FEET

FILED
APR 27 1956
STATE ENGINEER'S OFFICE

STATE ENGINEER No. 5783 ISSUED Aug. 14, 1941