


T.19N., R.19E.

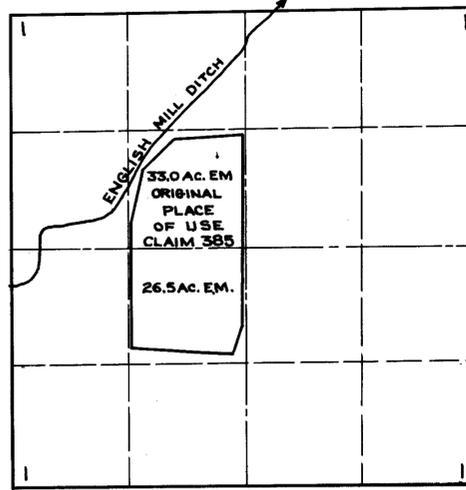

T.19N., R.19E.

STATE OF NEVADA } ss.
COUNTY OF ORMSBY }


I, WALTER G. REID, BEING FIRST DULY SWORN, DEPOSE AND SAY THAT THIS MAP CONSISTING OF ONE SHEET HAS BEEN CORRECTLY TO THE DESIGNATED SCALE FROM FIELD NOTES OF A SURVEY MADE BY ME BETWEEN THE 20TH DAY OF FEBRUARY AND THE 1ST DAY OF MARCH, 1956; THAT IT TRULY AND CORRECTLY REPRESENTS THE PROPOSED LOCATION AND EXTENT OF THE WORKS USED TO DIVERT WATER FROM THE TRUCKEE RIVER, IN WASHOE COUNTY, BY THE UNIVERSITY OF NEVADA FOR IRRIGATION PURPOSES. THAT THE POINT OF DIVERSION, THE APPROXIMATE LOCATION OF THE DIVERTING CHANNEL, THE LOCATION AND NAMES OF ALL OTHER WORKS WHICH WILL CROSS OR CONNECT WITH THE PROPOSED WORKS, AND THE BOUNDARY OF ALL LANDS, SHOWING BY 40-ACRE SUBDIVISIONS THE AREAS IRRIGATED, ARE FULLY AND CORRECTLY DESIGNATED THEREON

Walter G. Reid
STATE WATER RIGHT SURVEYOR

SUBSCRIBED AND SWORN TO BEFORE ME THIS 6th DAY OF April, 1956

Edith
NOTARY PUBLIC IN AND FOR
ORMSBY COUNTY, NEVADA

My Commission Expires June 8, 1957

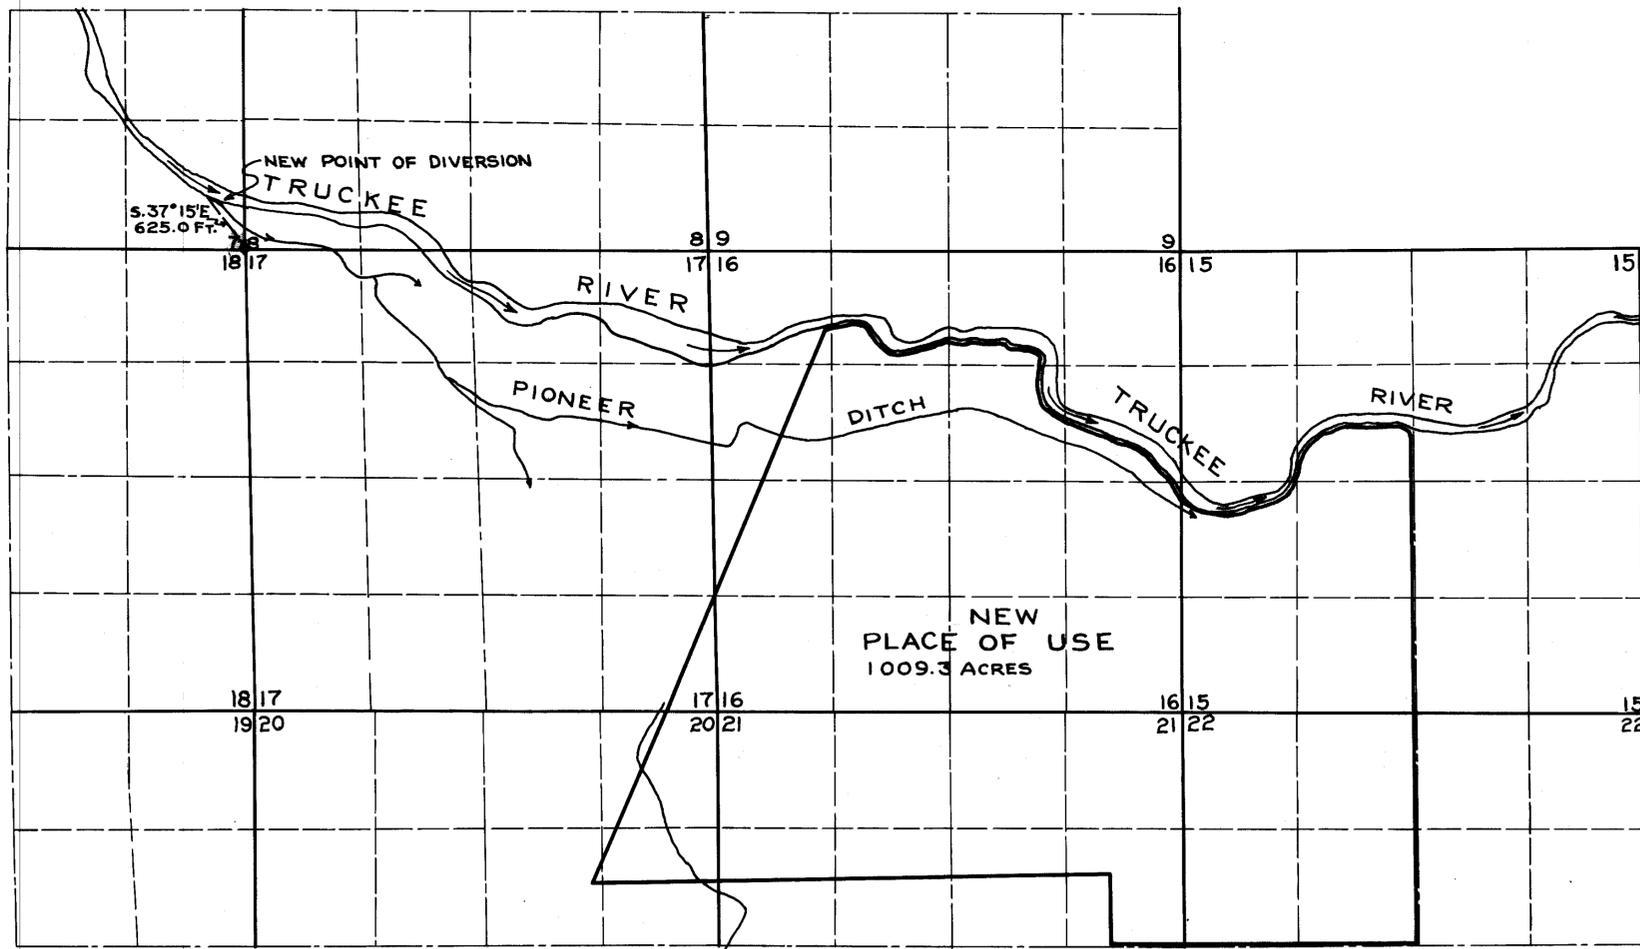

T.19N., R.20E.



SCALE: 1" = 1000'

FILED
APR 8 1956
STATE SURVEYOR'S OFFICE

NOTICE
APR 6 AM 8 31

MAP
TO ACCOMPANY APPLICATION TO
CHANGE POINT OF DIVERSION
AND PLACE OF USE
TRUCKEE RIVER
BY UNIVERSITY OF NEVADA
FOR IRRIGATION PURPOSES

75040 63670 58970 16900