

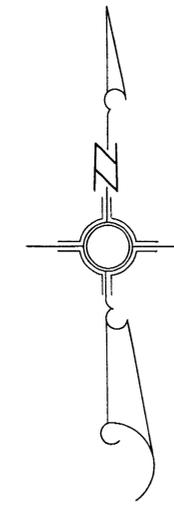


POR. T20S, R.61E.  
M.D.B.&M.  
PT. OF DIVERSION - NW1/4, NE1/4, SEC. 15

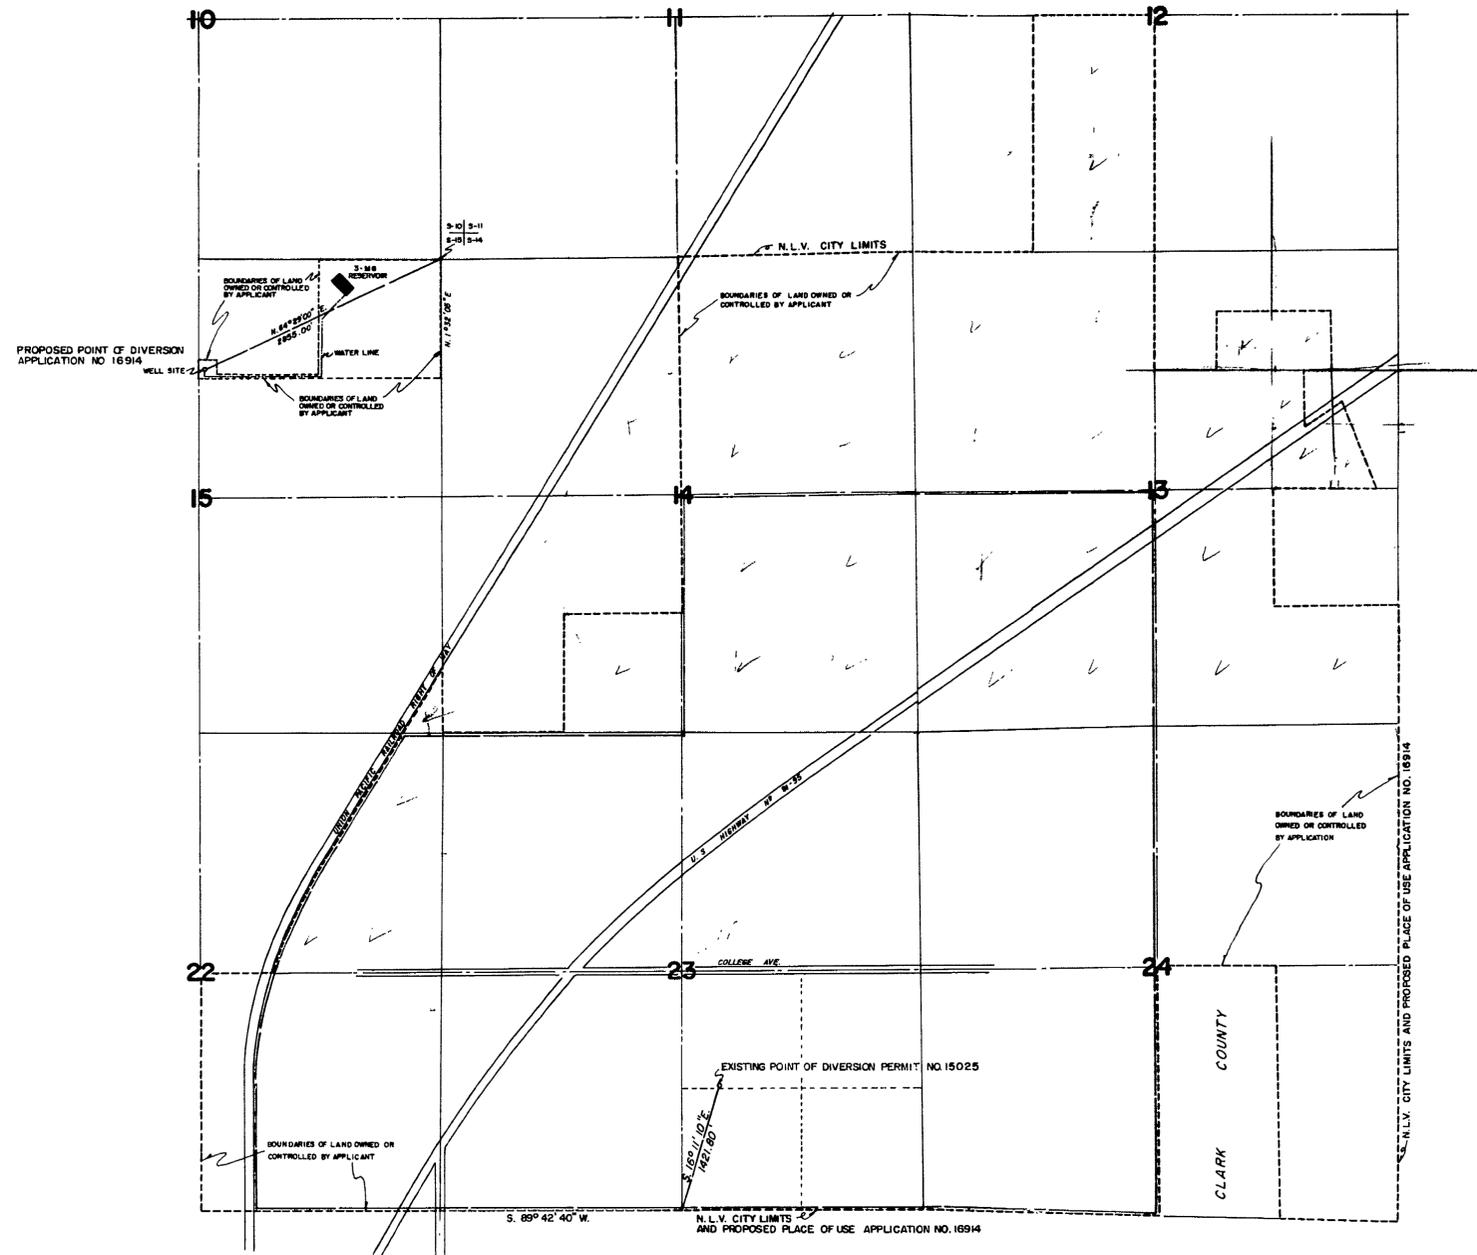

— L E G E N D —

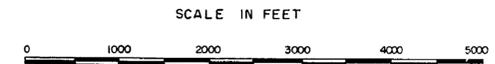

STATE OF NEVADA )  
COUNTY OF CLARK )  
I, L. E. TYSON, BEING FIRST DULY SWORN, DEPOSE AND SAY THAT THIS MAP, CONSISTING OF ONE SHEET, HAS BEEN CORRECTLY DRAWN TO THE DESIGNATED SCALE FROM FIELD NOTES OF A SURVEY MADE UNDER MY SUPERVISION AND DIRECTION ON THE 19TH DAY OF APRIL, 1956, THAT IT TRULY AND CORRECTLY REPRESENTS THE LOCATION AND EXTENT OF THE WORKS USED TO DIVERT WATER FROM THE LAS VEGAS ARTESIAN BASIN, IN CLARK COUNTY, BY THE CITY OF NORTH LAS VEGAS FOR MUNICIPAL USE, AND THE BOUNDARIES OF THE LANDS EMBODIED IN THE TRACT OWNED OR CONTROLLED BY THE APPLICANT, AND UPON WHICH IT IS PROPOSED TO USE THE WATER APPLIED FOR, ARE FULLY AND CORRECTLY DESIGNATED HEREON.

*L. E. Tyson*  
STATE WATER RIGHT SURVEYOR

SUBSCRIBED AND SWORN TO BEFORE ME THIS 20 DAY OF April, 1956  
*Helen Herber*  
NOTARY PUBLIC IN AND FOR CLARK COUNTY, NEVADA  
MY COMMISSION EXPIRES Nov. 12 1956

NOTE: SEE MAP ON N° 15025 FOR ORIGINAL POINT OF DIVERSION.  
— — — — — EXISTING BOUNDARIES, PLACE OF USE PERMIT NO. 15025

CERTIFICATE No. 4982 ISSUED February 19, 1960

FILED  
JUN 7 1956  
CLERK COUNTY CLERK

MAP TO ACCOMPANY APPLICATION FOR PERMISSION TO CHANGE POINT OF DIVERSION AND PLACE OF USE FOR MUNICIPAL USE BY CITY OF NORTH LAS VEGAS FROM LAS VEGAS ARTESIAN BASIN