

The area in green has an adjudicated Right under Proof No. 00171 Humboldt River. It is proposed to augment the flow of water from the Humboldt River during short water years from Wells No. 1 and No. 2 and use same on area shown in green to the extent of 16cfs covering 1140 acres. Also to use same to produce pasture at the time.

State of Nevada } S.S.
 County of Elko }
 I, W.H. Settelmeyer, being first duly sworn, depose and say that this map, consisting of two sheets, numbered from 1 to 2, inclusive, has been correctly drawn to the designated scale from field notes of a survey made by me on the 5th day of November, 1956; that it truly and correctly represents the proposed location and extent of the works used to divert water from an underground source, in Eureka and Lander County, by the TS Ranch, for irrigation and domestic purposes. That the proposed points of diversion, the approximate location and size of all diverting channels, the location and names of all other works which will cross or connect with proposed works, and the boundary of all lands, showing by 40-acre subdivisions the areas proposed to be irrigated, fully and correctly designated thereon.


W.H. Settelmeyer
 State Water Right Surveyor

Subscribed and sworn to before me this 16th day of November, 1956.

Estelle W. Barney
 Notary Public in and for Elko County, Nevada.

Note:
 The topography and county line on this map was taken from cultural maps on file under proof No. 00171 in the Humboldt River Adjudication and is on file in the Sixth Judicial District Court in and for the County of Humboldt, State of Nevada.

MAP
 TO ACCOMPANY APPLICATION TO APPROPRIATE WATER FOR IRRIGATION AND DOMESTIC USE FROM AN UNDERGROUND SOURCE IN EUREKA AND LANDER COUNTY BY THE TS RANCH.

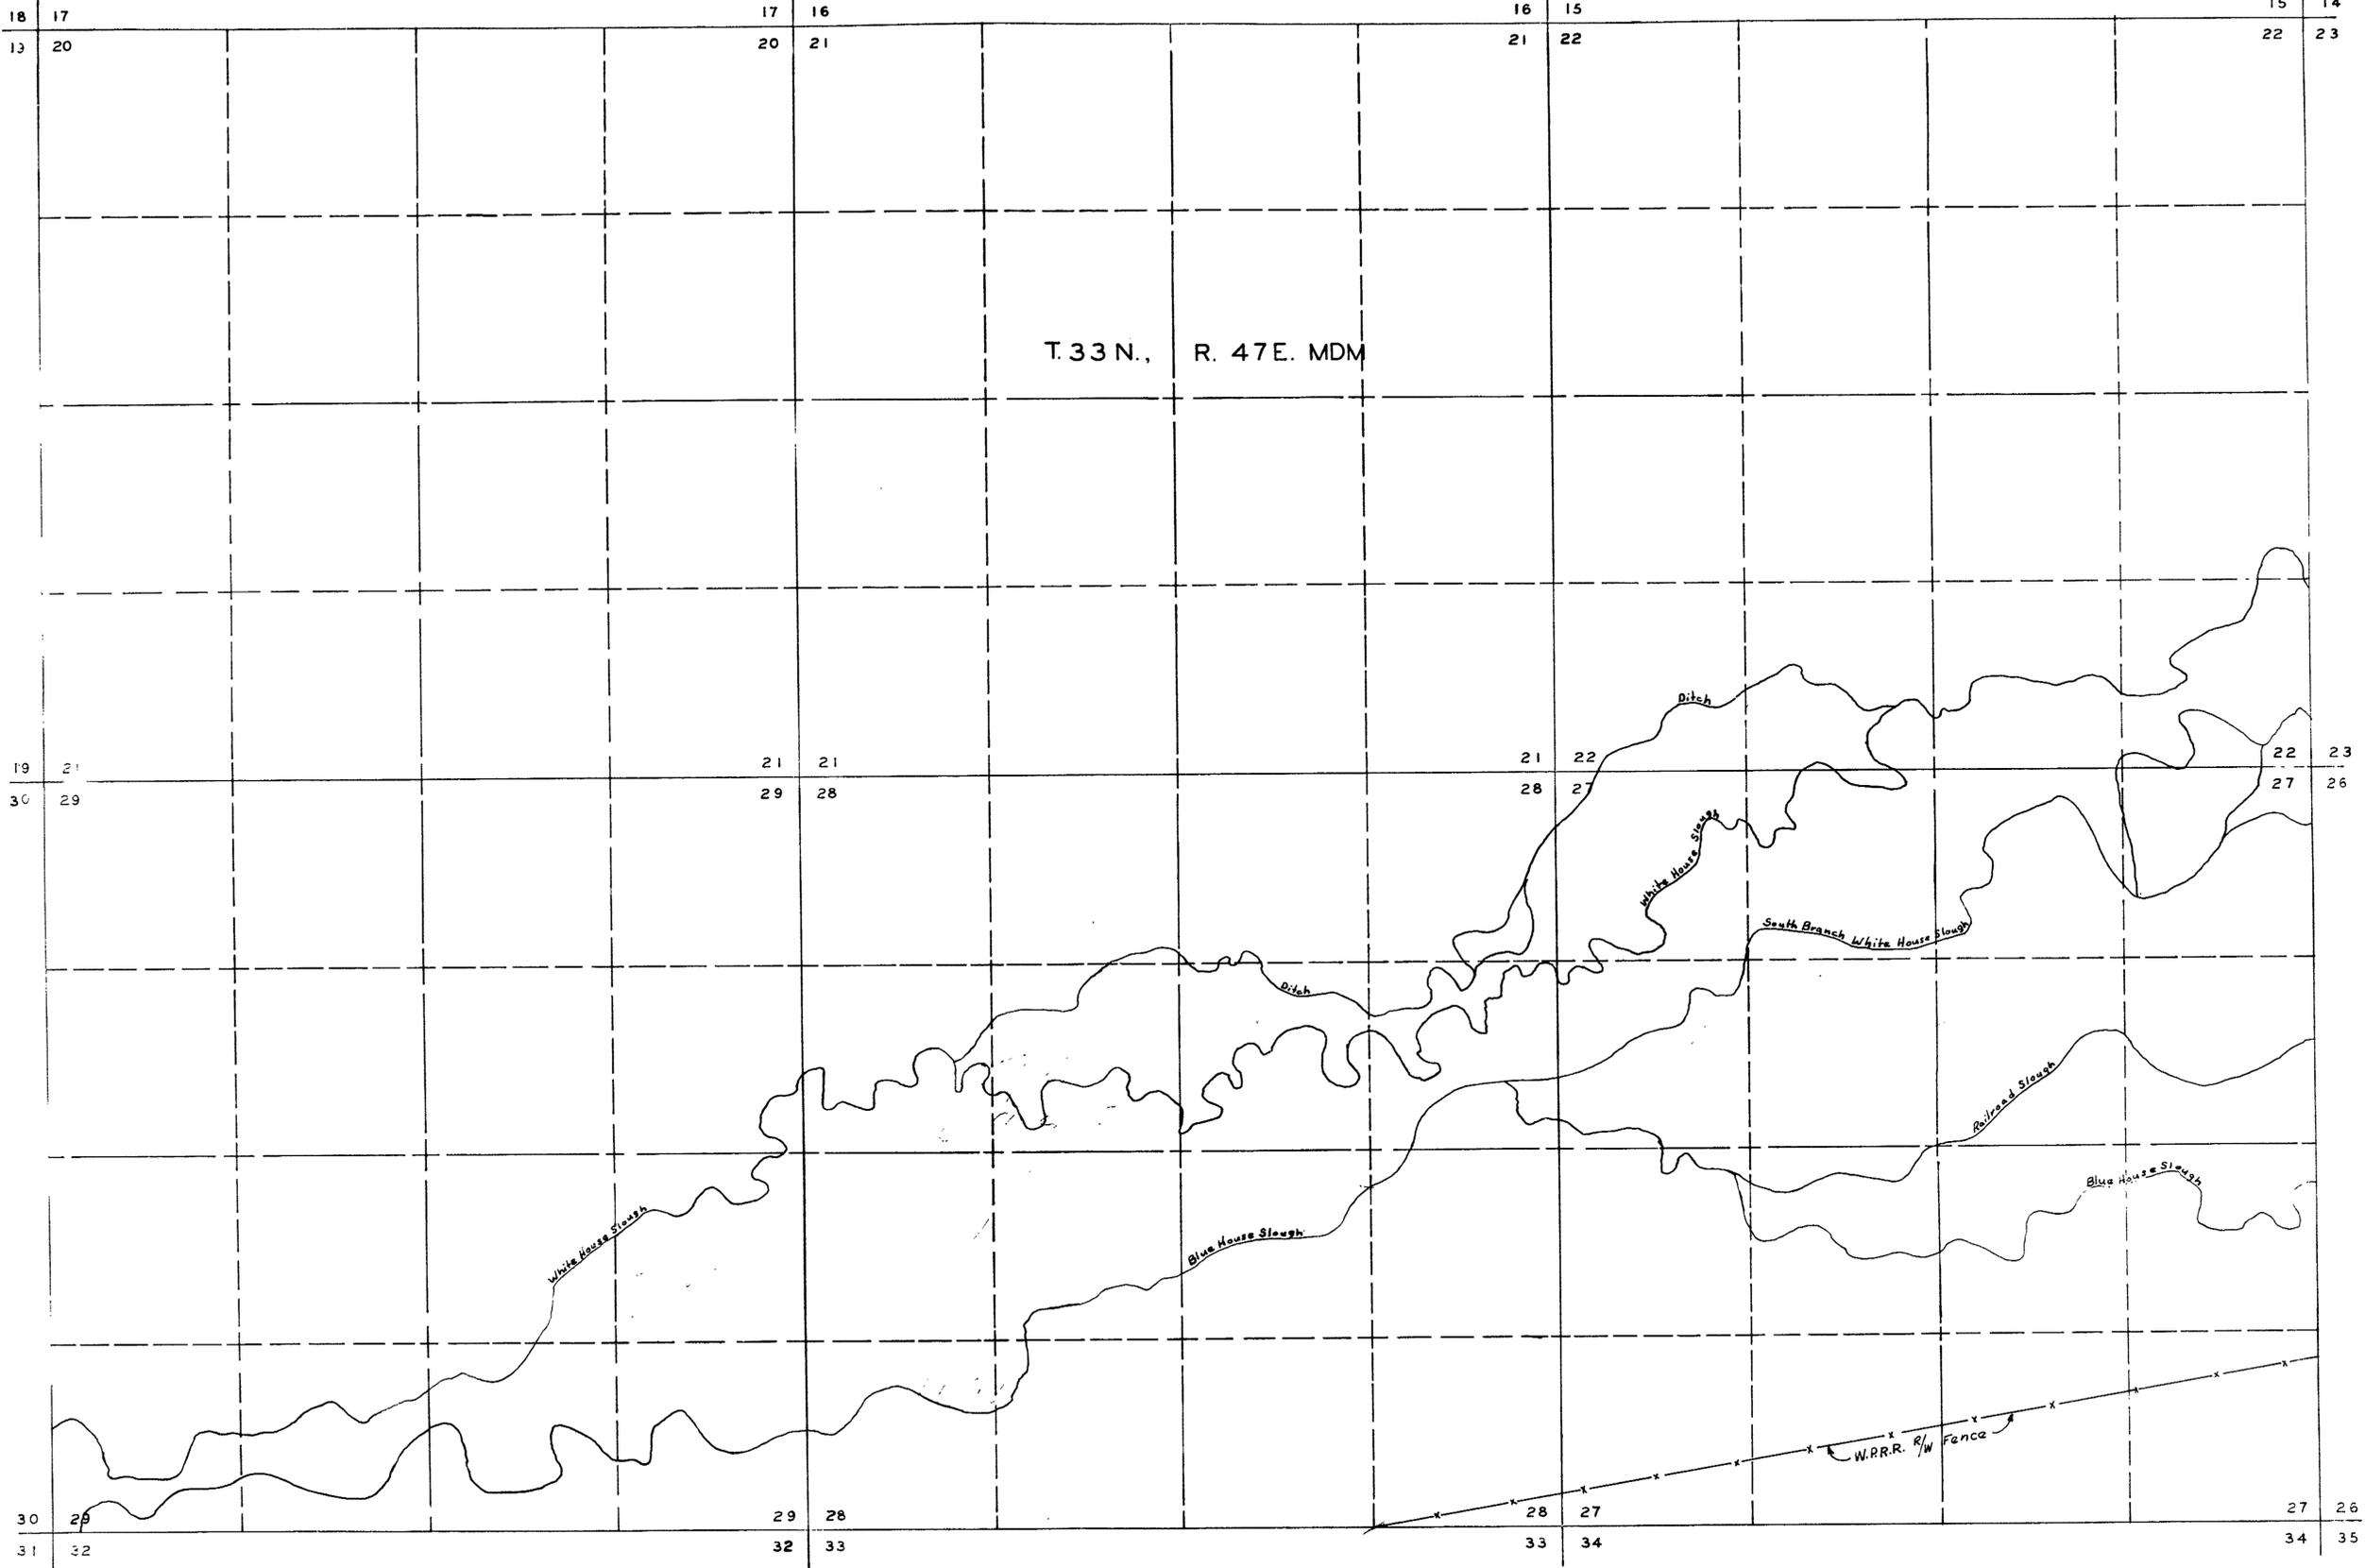

T. 33 N., R. 47 E. MDM

Note:
Same as Sheet No. 1

MAP
TS RANCH
SHEET NO. 2 OF 2 SHEETS

Place in 16949-16950