

State of Nevada } ss
 County of Lander }



I, Harry H. Hughes, being first duly sworn, depose and say that this map has been correctly drawn to the designated scale from field notes of a survey made by me between the 7th day of May, 1956 and the 18th day of May, 1956; that it truly and correctly represents the location and extent of the proposed works used to divert water from Spring No 1 in South Fork Veatch Canyon and Spring No 2 in Veatch Canyon, in Lander County, by Apex Uranium, Inc., for milling purposes. That the proposed point of diversion and return, the location of the mill, the approximate size and capacity of the diverting conduit and the locations and names of all other works or streams which are crossed by or connected with said works, are fully and correctly designated hereon.

Harry H. Hughes
 State Water Right Surveyor


Subscribed and sworn to before me this 22nd day of May, 1956 A.D.

My Commission expires
 7 March 1960

Bert Ceres
 Notary Public in and for
 Lander County, Nevada

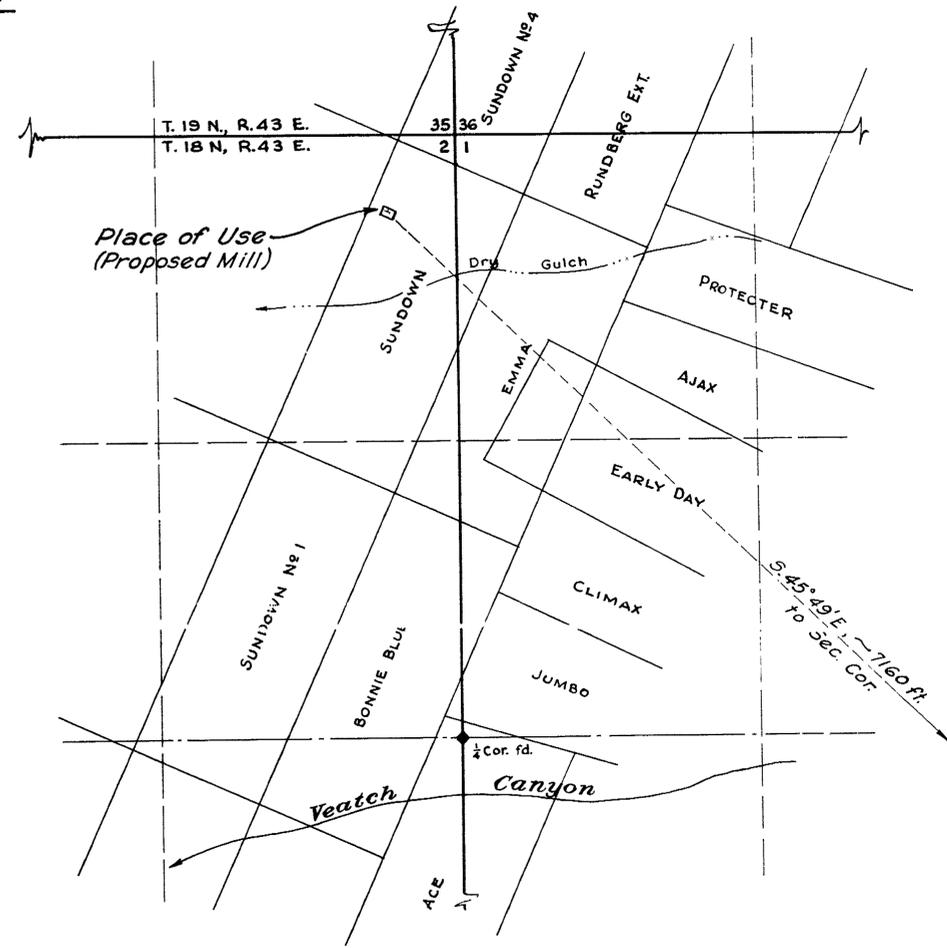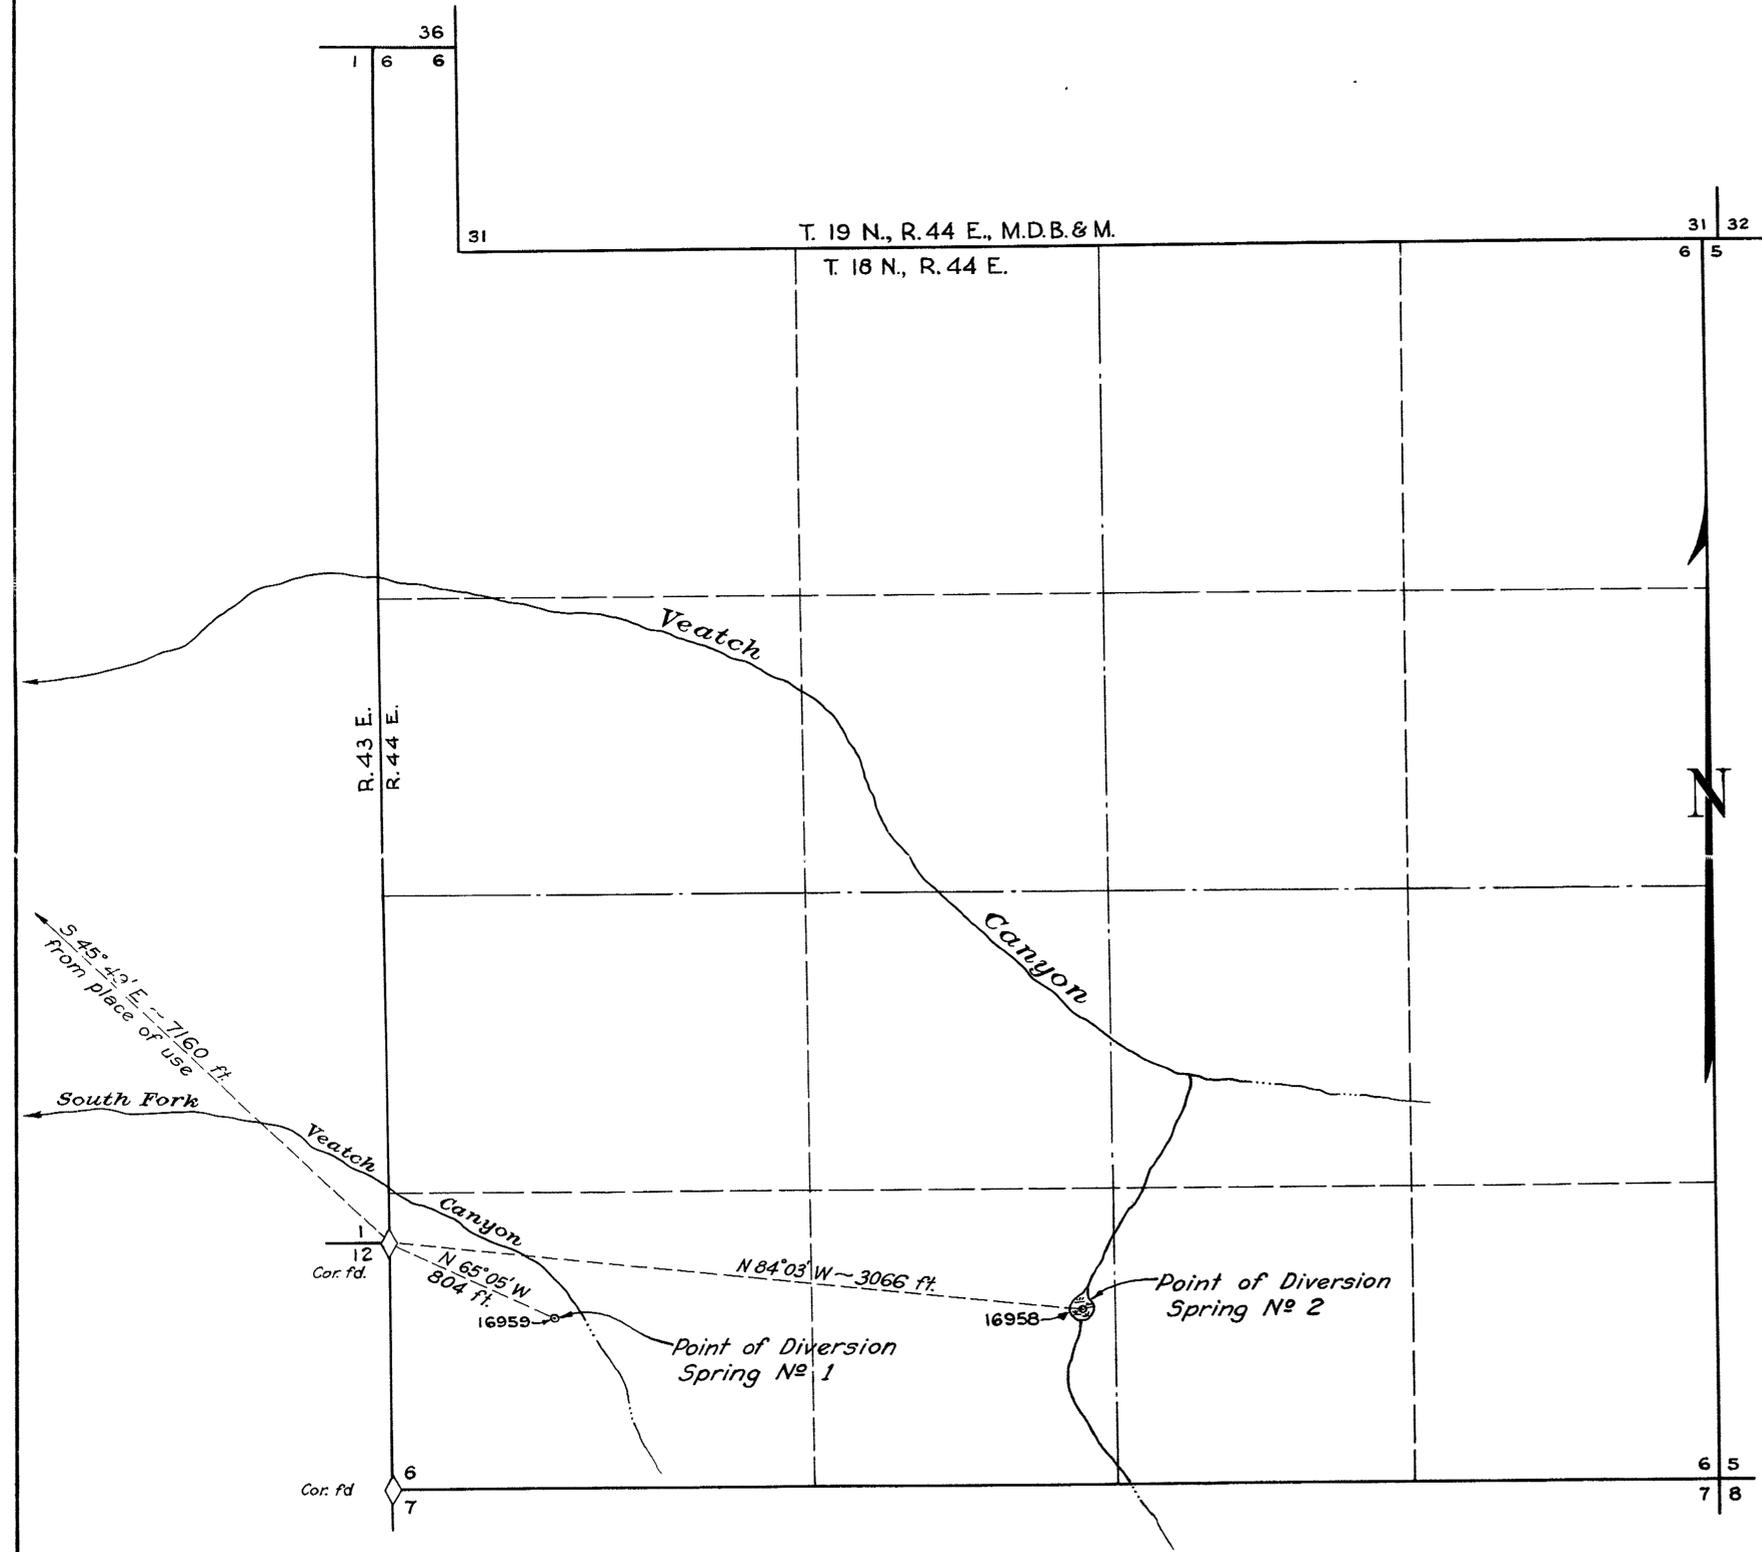

SKETCH SHOWING PLACE OF USE

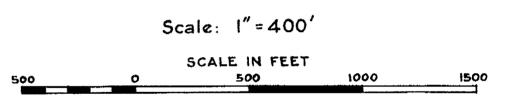

FILED
 JUL 30 1956
 STATE ENGINEERS OFFICE

OFFICE ENGINEER
 1956 JUL 30 AM 11 36

OFFICE ENGINEER
 1956 JUL 18 PM 2 58

MAP TO ACCOMPANY
 APPLICATION TO APPROPRIATE WATER FOR
MILLING
 BY
APEX URANIUM, INC.
 FROM
VEATCH CANYON SPRINGS

16958-16959