
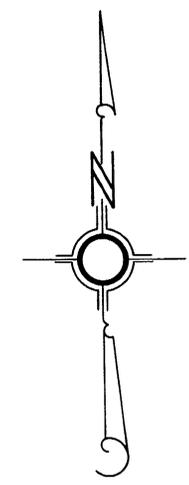



NW1/4, NE1/4, SEC. 35, T.21 S. R.61 E., M.D.B. & M.

POINT OF DIVERSION, NW1/4, NE1/4

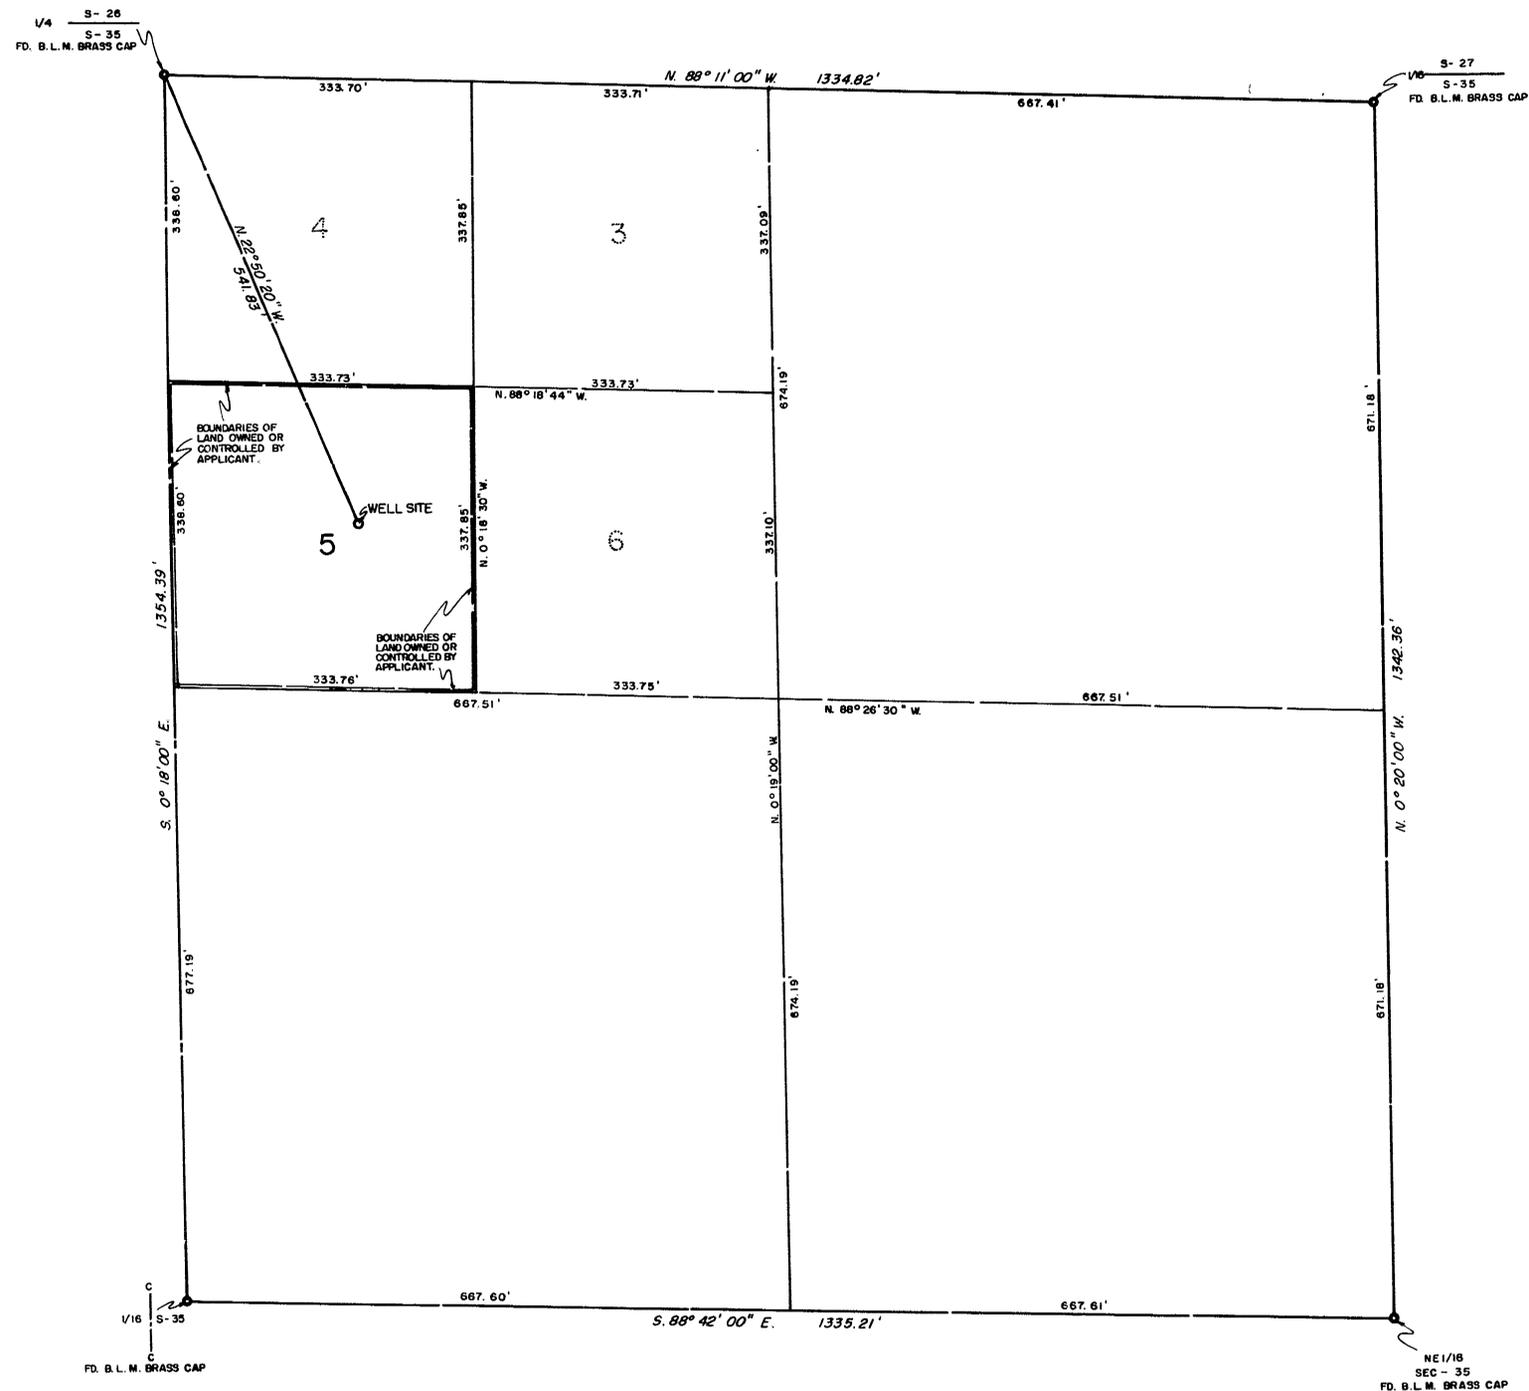

— LEGEND —

BASIS OF BEARING: ( N. 88° 11' 00\" W. ) NORTH LINE SEC. 35, T.21 S. R. 61 E.

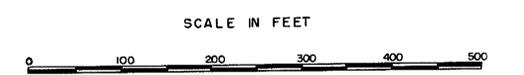

STATE OF NEVADA )  
 COUNTY OF CLARK ) SS  
 I, L. E. TYSON, BEING FIRST DULY SWORN, DEPOSE AND SAY THAT THIS MAP, CONSISTING OF ONE SHEET, HAS BEEN CORRECTLY DRAWN TO THE DESIGNATED SCALE FROM FIELD NOTES OF A SURVEY MADE UNDER MY SUPERVISION AND DIRECTION ON THE 15TH DAY OF JUNE, 1956, THAT IT TRULY AND CORRECTLY REPRESENTS THE PROPOSED LOCATION AND EXTENT OF THE WORKS USED TO DIVERT WATER FROM LAS VEGAS ARTESIAN BASIN, IN CLARK COUNTY, BY VAN NESS & LEAH TAYLOR, FOR COMMERCIAL USE, AND THE BOUNDARIES OF THE LANDS EMBODIED IN THE TRACT OWNED OR CONTROLLED BY THE APPLICANT, AND UPON WHICH IT IS PROPOSED TO USE THE WATER APPLIED FOR, AND ARE FULLY AND CORRECTLY DESIGNATED THEREON.

*L. E. Tyson*  
 STATE WATER RIGHT SURVEYOR

SUBSCRIBED AND SWORN TO BEFORE ME THIS 22 DAY OF June, 1956

*Susan Herr*

NOTARY PUBLIC IN AND FOR CLARK COUNTY, NEVADA  
 MY COMMISSION EXPIRES Nov 12 '56

FILED  
 JUL 3 1956  
 STATE ENGINEER'S OFFICE

1956 JUL 3 AM 10 58

MAP TO ACCOMPANY  
 APPLICATION  
 FOR  
 COMMERCIAL USE  
 BY  
 VAN NESS & LEAH TAYLOR  
 FROM  
 LAS VEGAS ARTESIAN BASIN

16974