

STATE OF NEVADA S.S.
 County of White Pine



I, Robert W. Millard, being first duly sworn, depose and say that this map, consisting of one sheet, has been correctly drawn to the designated scale from field notes of a survey made under my supervision and direction between the 6th and 8th days of September, 1956; that it truly and correctly represents the location and extent of the proposed works used to divert water from ROUND SPRING, in White Pine County, by JESSE GARDNER for stockwatering purposes. That the proposed point of diversion, the approximate location and size of the diverting channel or other conduit, the place and manner of use, and the location and names of all other works or streams which are crossed by, or connected with the said works, are fully and correctly designated thereon.

Robert W. Millard
 State Water Right Surveyor

Suscribed and sworn to before me this 12th day of September, 1956.

F. W. Millard & Son

Notary Public in and for White Pine County, Nevada.
 My commission expires December 22, 1957.

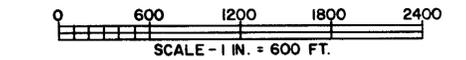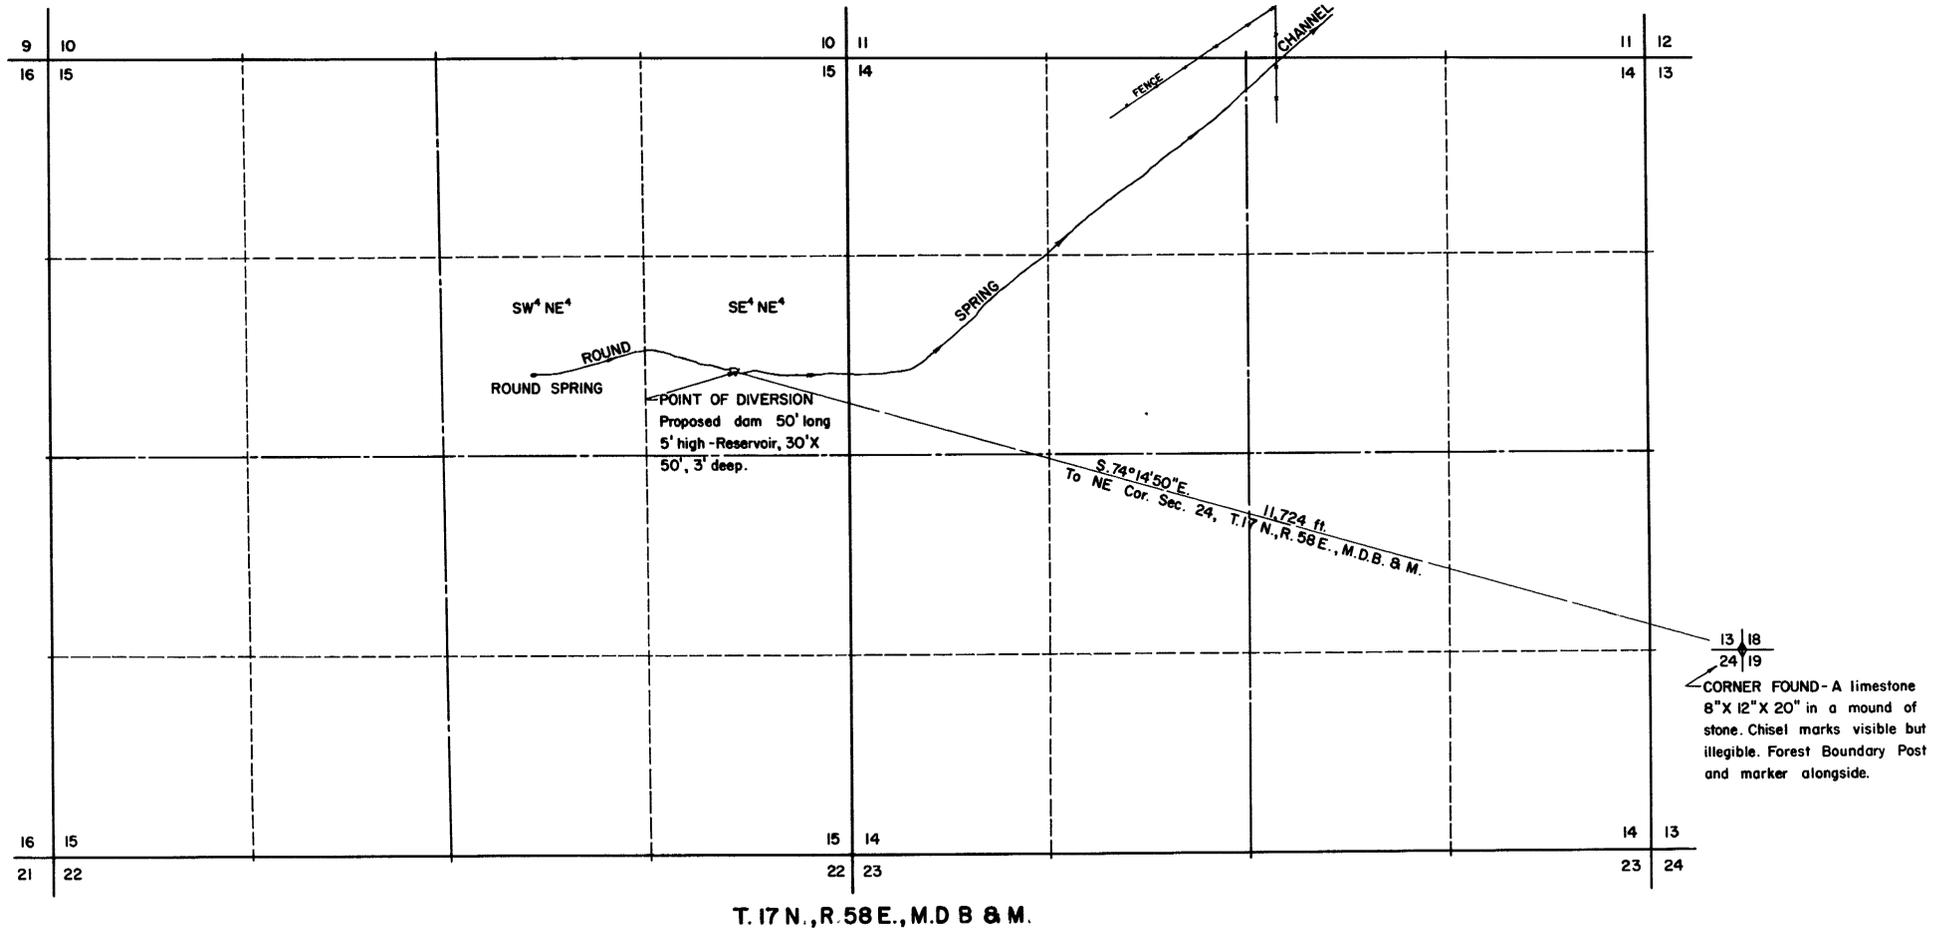

FILED
 SEP 14 1956
 STATE ENGINEER'S OFFICE
 ELI GREEN

MAP TO ACCOMPANY APPLICATION
 TO APPROPRIATE WATER
 FOR STOCKWATERING
 BY JESSE GARDNER
 FROM ROUND SPRING
 SURVEYED BY F. W. MILLARD & SON ELY, NEVADA

RECORDED SEP 14 AM 10 22