



State of Nevada ss.
 County of Washoe

I, Robert F. Guinn, being first duly sworn, depose and say that this map has been correctly drawn to the designated scale from field notes of a survey made by me between the 21st day of July and the 22nd day of July, 1956, that it truly and correctly represents the proposed location and extent of the works to be used to divert water from Three T's Springs for quasi-municipal purposes under Application No. 16984, and to change place and manner of use of water from Thirty Springs and Milk or Anderson Springs from stockwatering to quasi-municipal purposes under Applications No. 16983 and 16982 in Washoe County by A.E. Anderson. That the location of the points of diversion, the approximate location and size of the proposed diverting devices, the location and extent of lands owned or controlled by the applicant upon which water applied for under Applications No. 16984, 16983 and 16982 is to be used, and the location and names of all other works or streams crossed by or connected with said works are fully and correctly designated thereon.

Robert F. Guinn
 State Water Right Surveyor

Subscribed and sworn to before me this 20th day of July, 1956.

J. H. ...
 Notary Public in and for Washoe County, Nevada.
 My commission expires April 27, 1957.

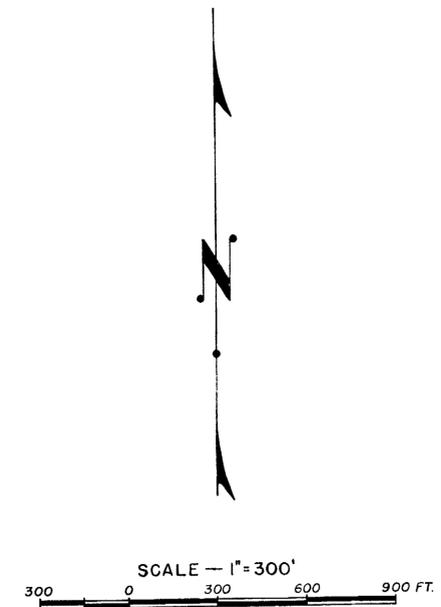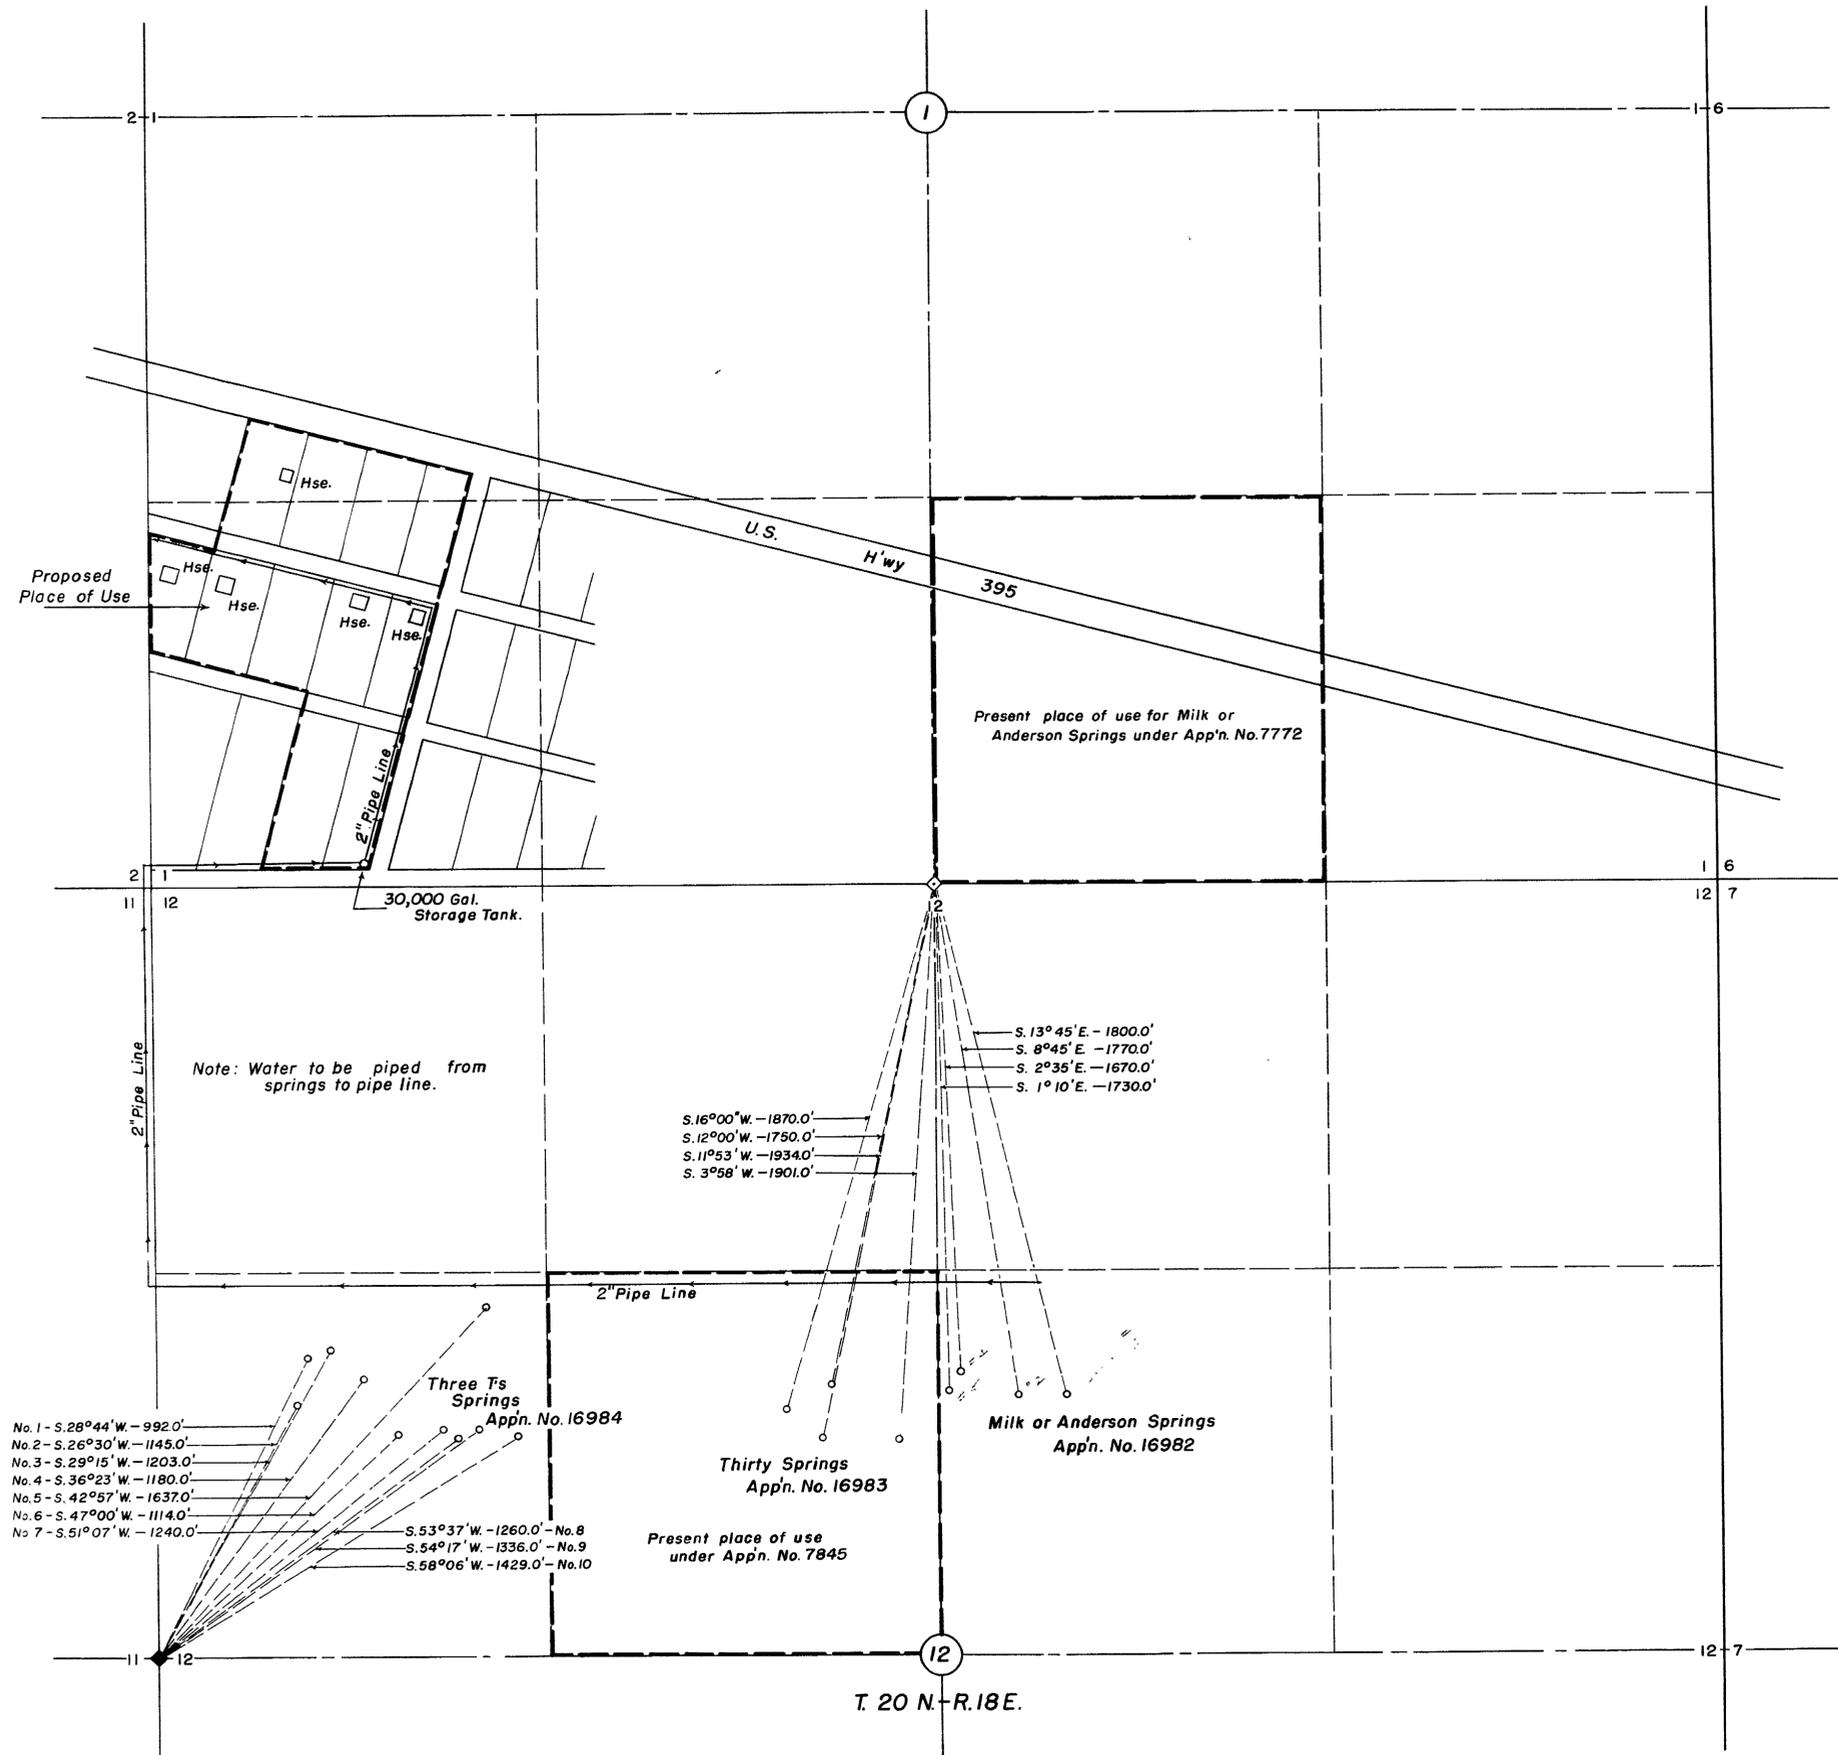

- No. 1 - S. 28° 44' W. - 992.0'
- No. 2 - S. 26° 30' W. - 1145.0'
- No. 3 - S. 29° 15' W. - 1203.0'
- No. 4 - S. 36° 23' W. - 1180.0'
- No. 5 - S. 42° 57' W. - 1637.0'
- No. 6 - S. 47° 00' W. - 1114.0'
- No. 7 - S. 51° 07' W. - 1240.0'

- S. 16° 00' W. - 1870.0'
- S. 12° 00' W. - 1750.0'
- S. 11° 53' W. - 1934.0'
- S. 3° 58' W. - 1901.0'
- S. 13° 45' E. - 1800.0'
- S. 8° 45' E. - 1770.0'
- S. 2° 35' E. - 1670.0'
- S. 1° 10' E. - 1730.0'

- S. 53° 37' W. - 1260.0' - No. 8
- S. 54° 17' W. - 1336.0' - No. 9
- S. 58° 06' W. - 1429.0' - No. 10

FILED
 AUG 1 1956

MAP TO ACCOMPANY APPLICATION NO. 16984 TO APPROPRIATE WATER FROM THREE T'S SPRINGS FOR QUASI-MUNICIPAL USE AND APPLICATION NO'S. 16983 & 16982 TO CHANGE PLACE AND MANNER OF USE OF WATER FROM THIRTY SPRINGS AND MILK OR ANDERSON SPRINGS FROM STOCKWATERING TO QUASI-MUNICIPAL USE - ALL BY A.E. ANDERSON IN WASHOE COUNTY

17254 ^{Place} _{IN} 16982-16983-16984