


T. 12 N., R. 23 E., M.D. B. and M.

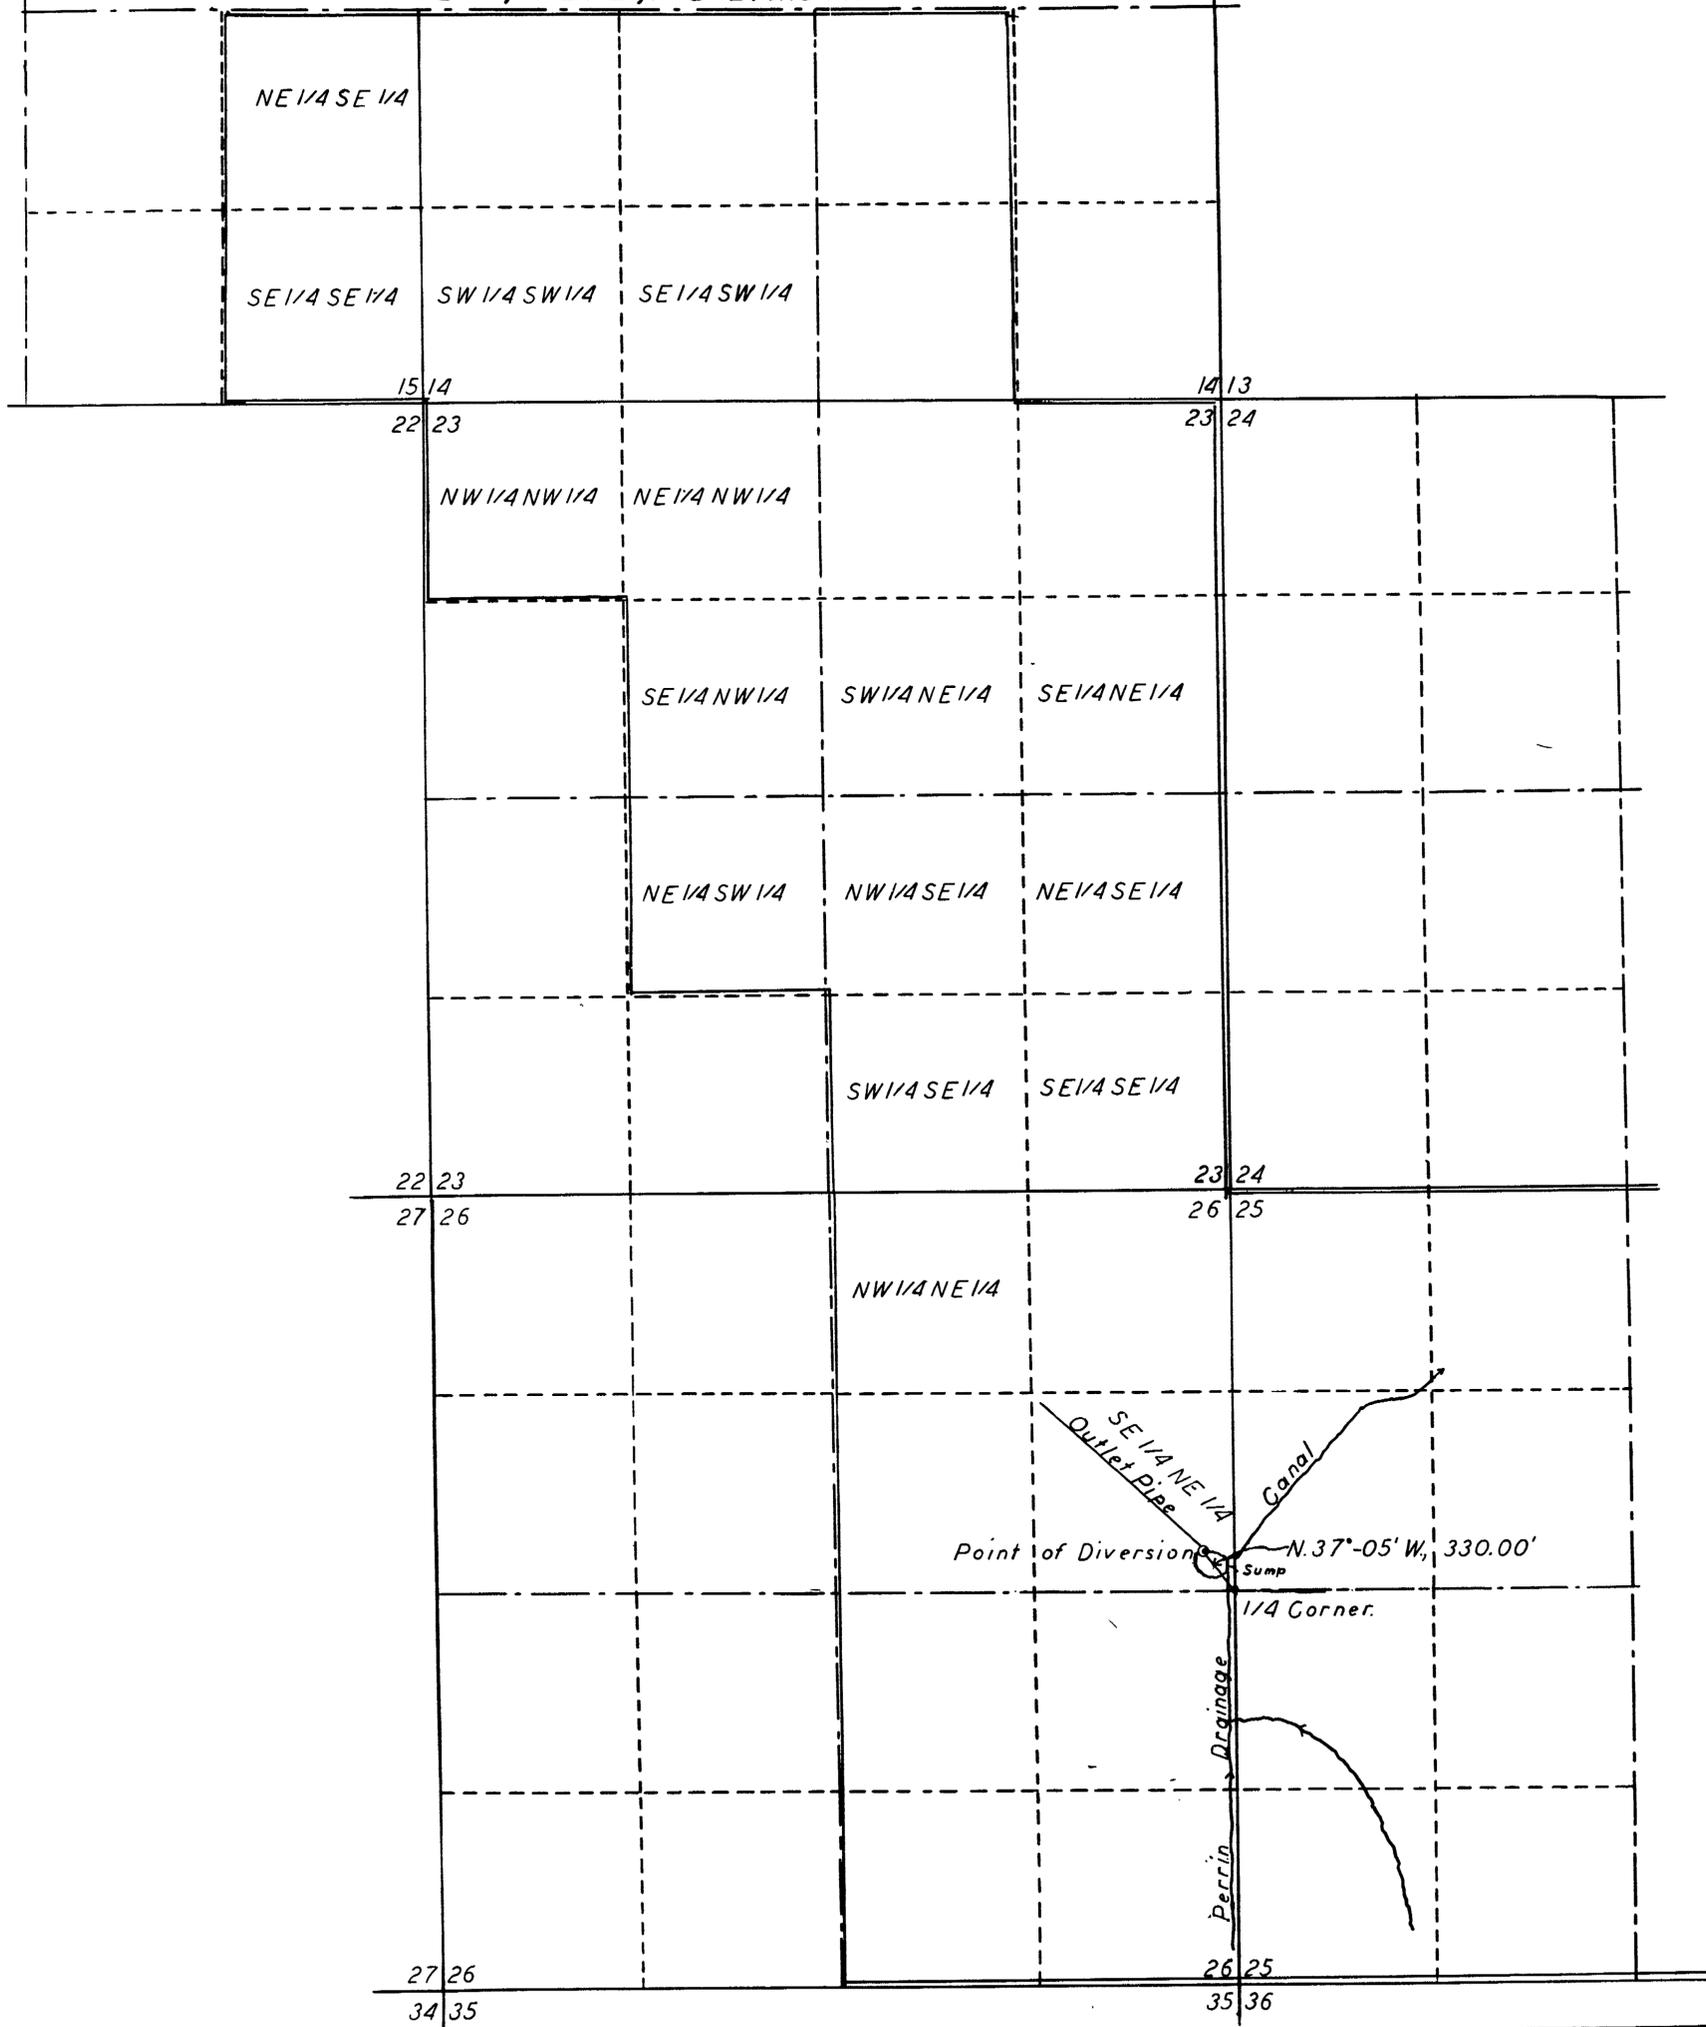

State of Nevada :SS
 County of Ormsby

I, J.A. Millar, being first duly sworn, depose and say that this map, consisting of one sheet, has been correctly drawn to the designated scale from field notes of a survey made by me on October 3, 1956; that it truly and correctly represents the proposed location and extent of the works used to divert water from the Perrin Drainage Canal in Lyon County, Nevada, by C.C. Perrin and Sons, for irrigation and domestic purposes. That the proposed point of diversion, the size and location of the sump, the size and length of the outlet pipe line, the conveyor ditches, and the boundaries of all lands, showing by 40-acre subdivisions, the areas to be irrigated, are fully and correctly designated thereon.

J. A. Millar

State Water Right Surveyor

Subscribed and sworn to before me this 29th day of October 1956.

Notary Public in and for Ormsby County, Nevada.

OCT 1956

MAP
 TO ACCOMPANY APPLICATION
 TO APPROPRIATE WATER FROM
 PERRIN DRAINAGE CANAL
 FOR IRRIGATION AND DOMESTIC
 BY C.C. PERRIN AND SONS
 Scale :- 1 inch = 600 feet