
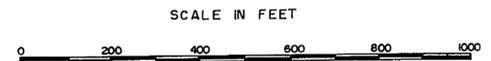


SW1/4, SEC. 20, T. 20S. R. 61E., M.D.B. & M.

POINT OF DIVERSION, SW1/4, SW1/4

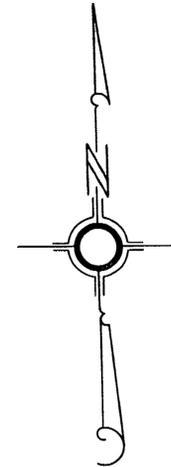

LEGEND
BASIS OF BEARING: (SOUTH LINE OF SECTION 20, T. 20S. R. 61E., M.D.B. & M.
(RECORDED BEARING OF N. 89° 52' 24" W.)



STATE OF NEVADA)
COUNTY OF CLARK) SS
I, L. E. TYSON, BEING FIRST DULY SWORN, DEPOSE AND SAY THAT THIS MAP,
CONSISTING OF ONE SHEET, HAS BEEN CORRECTLY DRAWN TO THE DESIGNATED
SCALE FROM FIELD NOTES OF A SURVEY MADE UNDER MY SUPERVISION AND
DIRECTION ON THE 10TH DAY OF AUGUST, 1956, THAT IT TRULY AND CORRECTLY
REPRESENTS THE PROPOSED LOCATION AND EXTENT OF THE WORKS USED
TO DIVERT WATER FROM LAS VEGAS ARTESIAN BASIN, IN CLARK COUNTY,
BY WM. G. & HELEN SCHMID FOR COMMERCIAL USE AND THE BOUNDARIES
OF THE LANDS EMBODIED IN THE TRACT OWNED OR CONTROLLED BY THE APP-
LICANT, AND UPON WHICH IT IS PROPOSED TO USE THE WATER APPLIED FOR,
AND ARE FULLY AND CORRECTLY DESIGNATED THEREON.

L. E. Tyson
STATE WATER RIGHT SURVEYOR

SUBSCRIBED AND SWORN TO BEFORE ME THIS 17th DAY OF August, 1956

Claude P. McKeenan
NOTARY PUBLIC IN AND FOR CLARK COUNTY, NEVADA

MY COMMISSION EXPIRES June 17, 1960

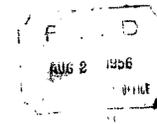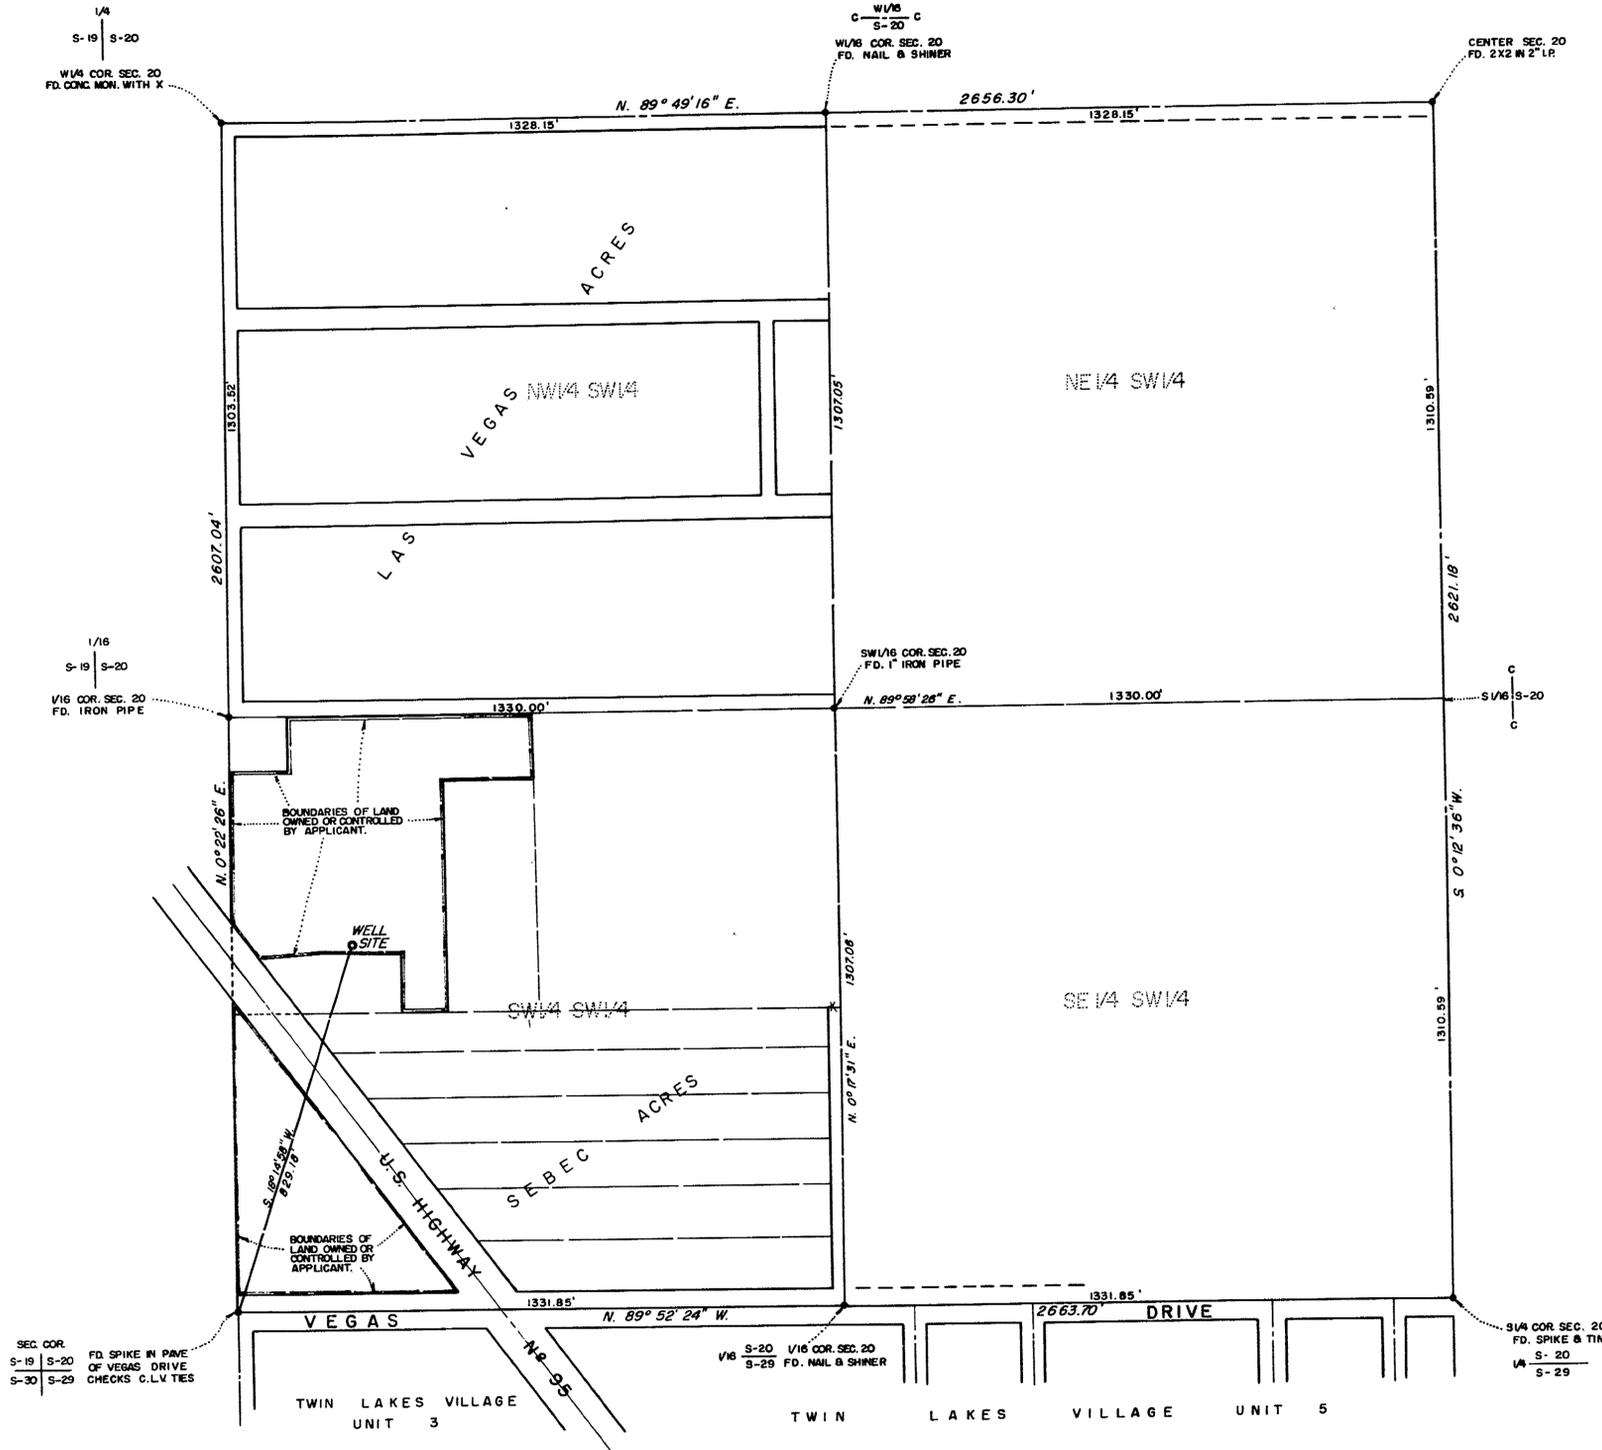

MAP TO ACCOMPANY
APPLICATION
FOR
COMMERCIAL USE
BY
WM. G. & HELEN SCHMID
FROM
LAS VEGAS ARTESIAN BASIN

CERTIFICATE No. 4970 ISSUED 1/15/60

17020