


STATE OF NEVADA S.S.
County of White Pine

I, Robert W. Millard, being first duly sworn, depose and say that this map, consisting of one sheet, has been correctly drawn to the designated scale from field notes of a survey made under my supervision and direction between the 16th and 18th days of November, 1956; that it truly and correctly represents the location and extent of the proposed works used to divert from UNDERGROUND SOURCES, in White Pine County, by BRUCE HANCHETT and ALFRED A. FOTHERGILL, for mining, milling and domestic purposes. That the proposed point of diversion and return, the location of the mill and mine, the approximate size and capacity of the diverting conduit, and the location and names of all other works or streams which are crossed by or connected with said works, are fully and correctly designated hereon.

R. W. Millard
State Water Right Surveyor

Subscribed and sworn to before me this 21st day of November, 1956.

J. W. [Signature]
Notary Public in and for White Pine County, Nevada.
My commission expires December 22, 1957.

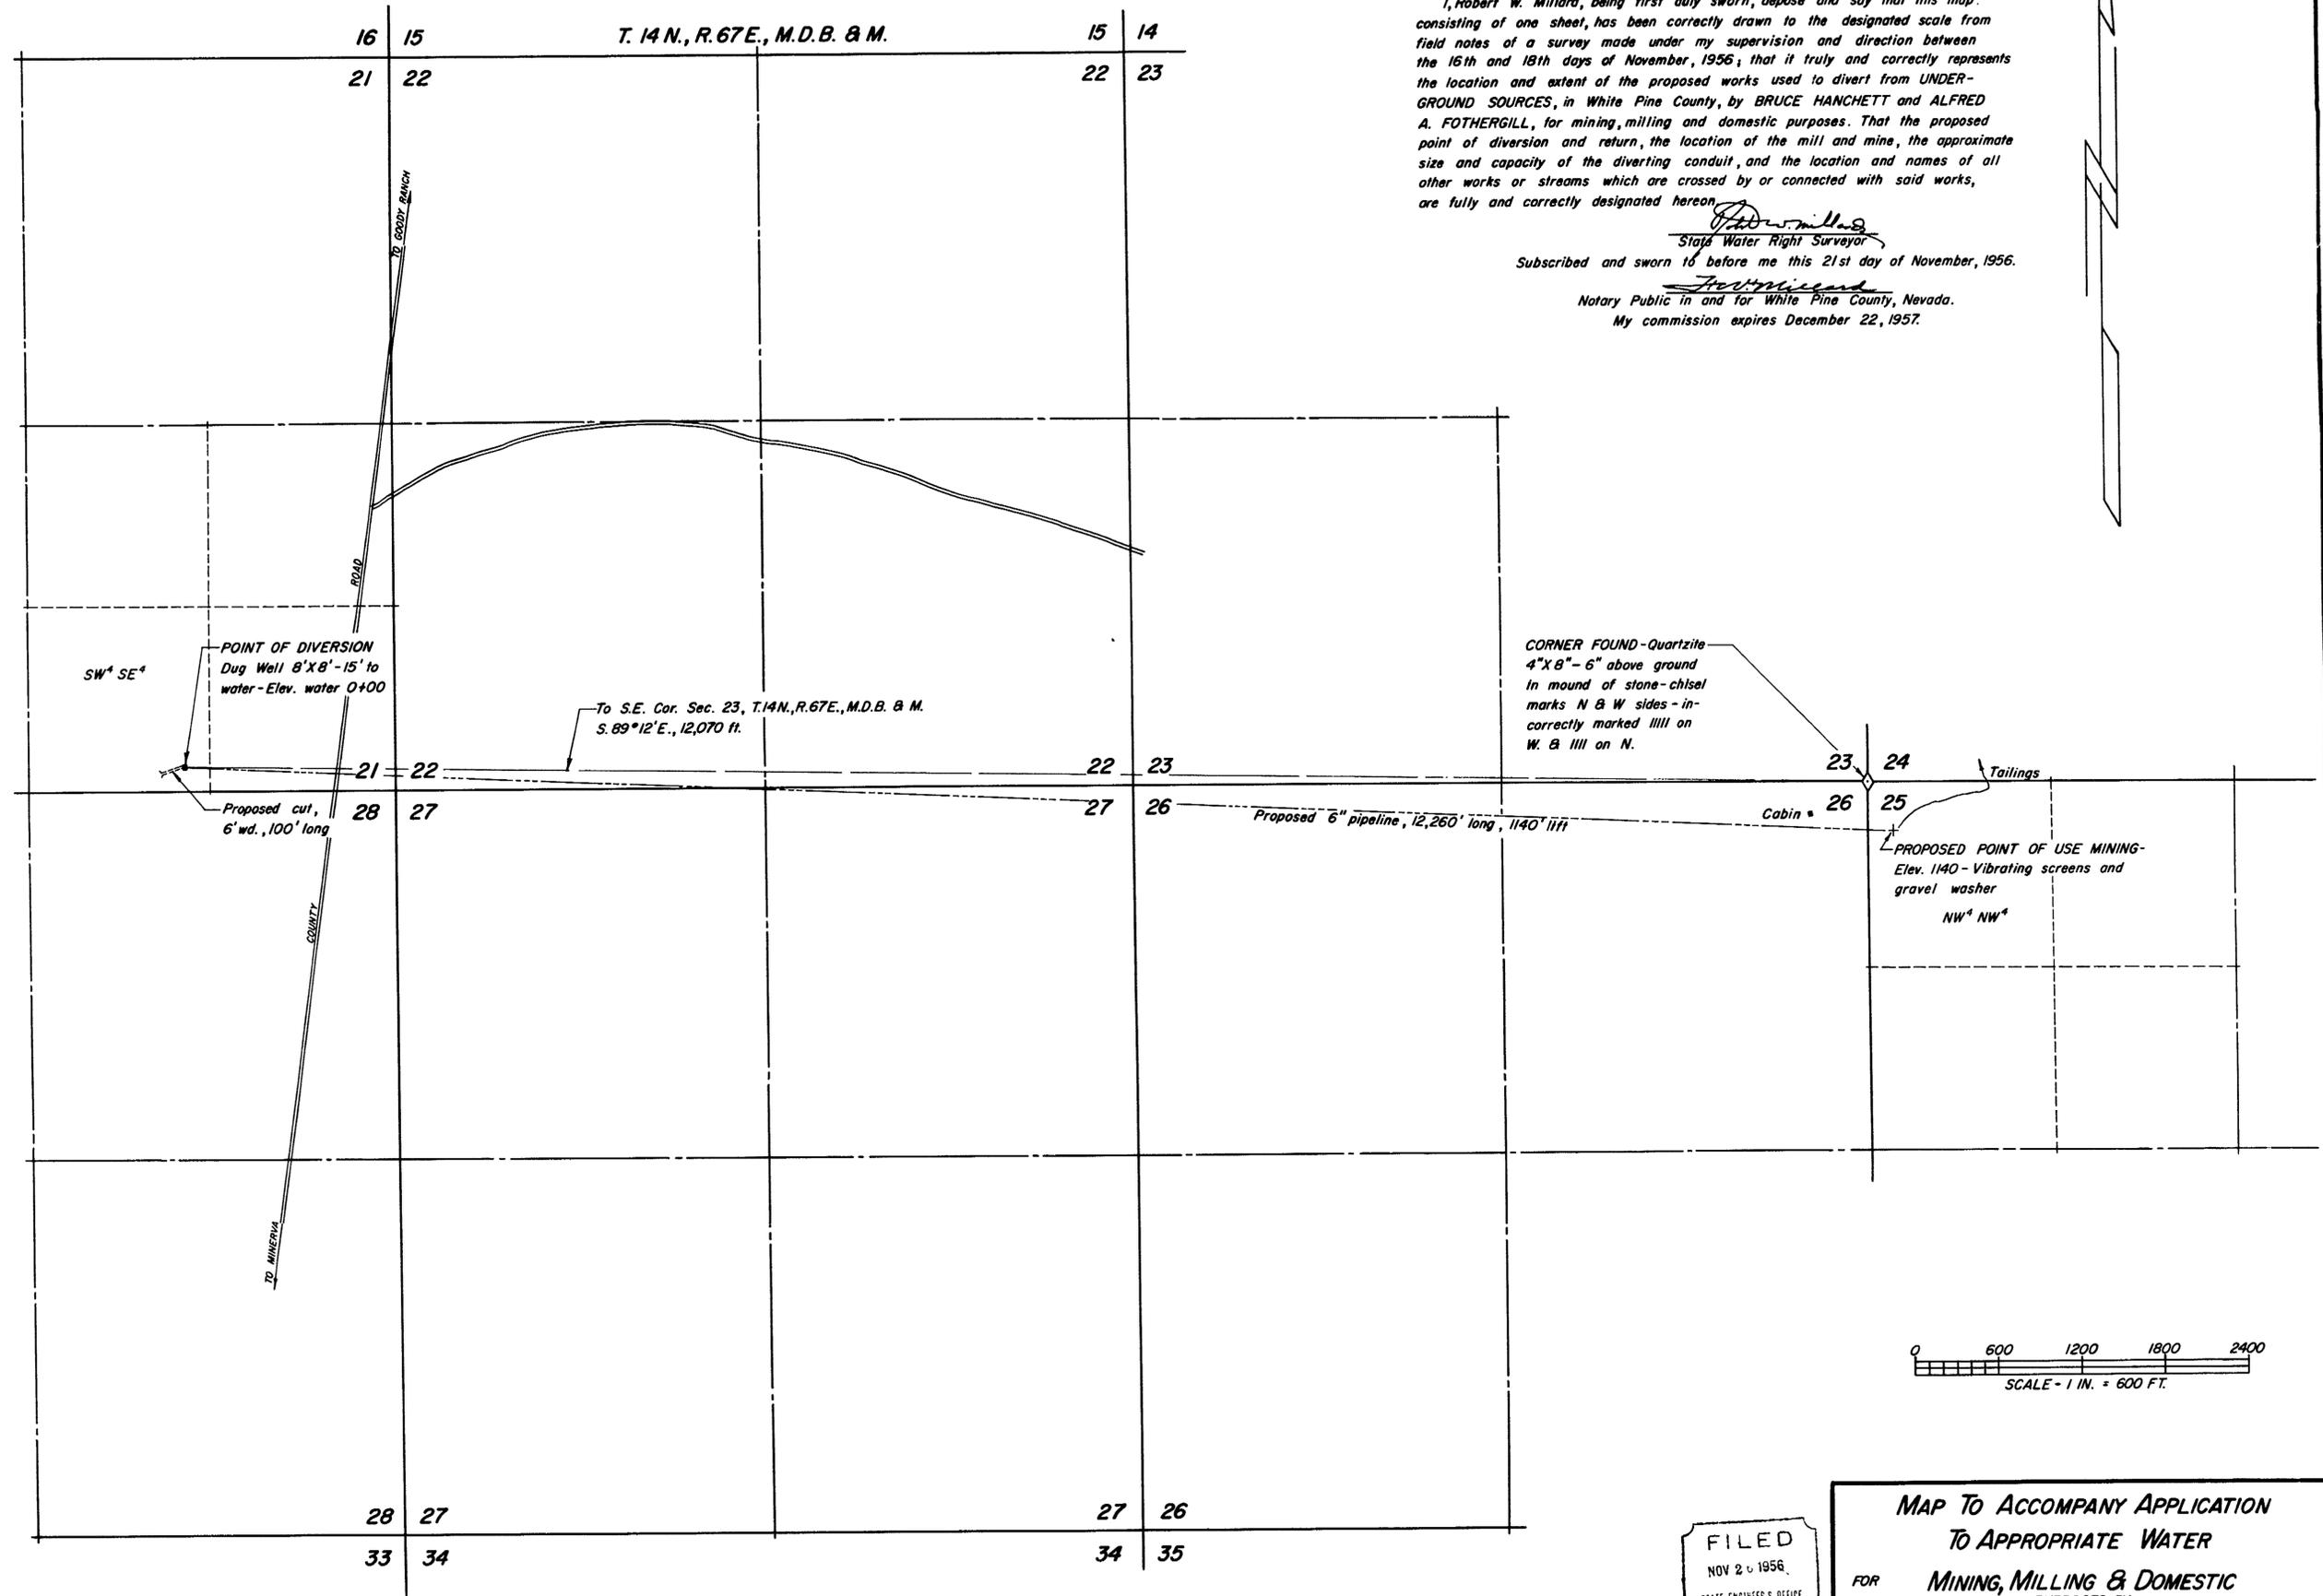

FILED
NOV 20 1956
STATE ENGINEER'S OFFICE

MAP TO ACCOMPANY APPLICATION
TO APPROPRIATE WATER
FOR MINING, MILLING & DOMESTIC
PURPOSES BY
BRUCE HANCHETT & ALFRED A. FOTHERGILL
FROM UNDERGROUND SOURCE
SURVEYED BY **F. W. MILLARD & SON** ELY, NEVADA
NOVEMBER 17, 1956