


Note

Nos. 12259 and 12260 inscribed within the designated subdivisions indicate former points of diversion and places of use.
 Nos. 17051, 17052 and 17053 inscribed within the designated subdivisions indicate proposed points of diversion and places of use.

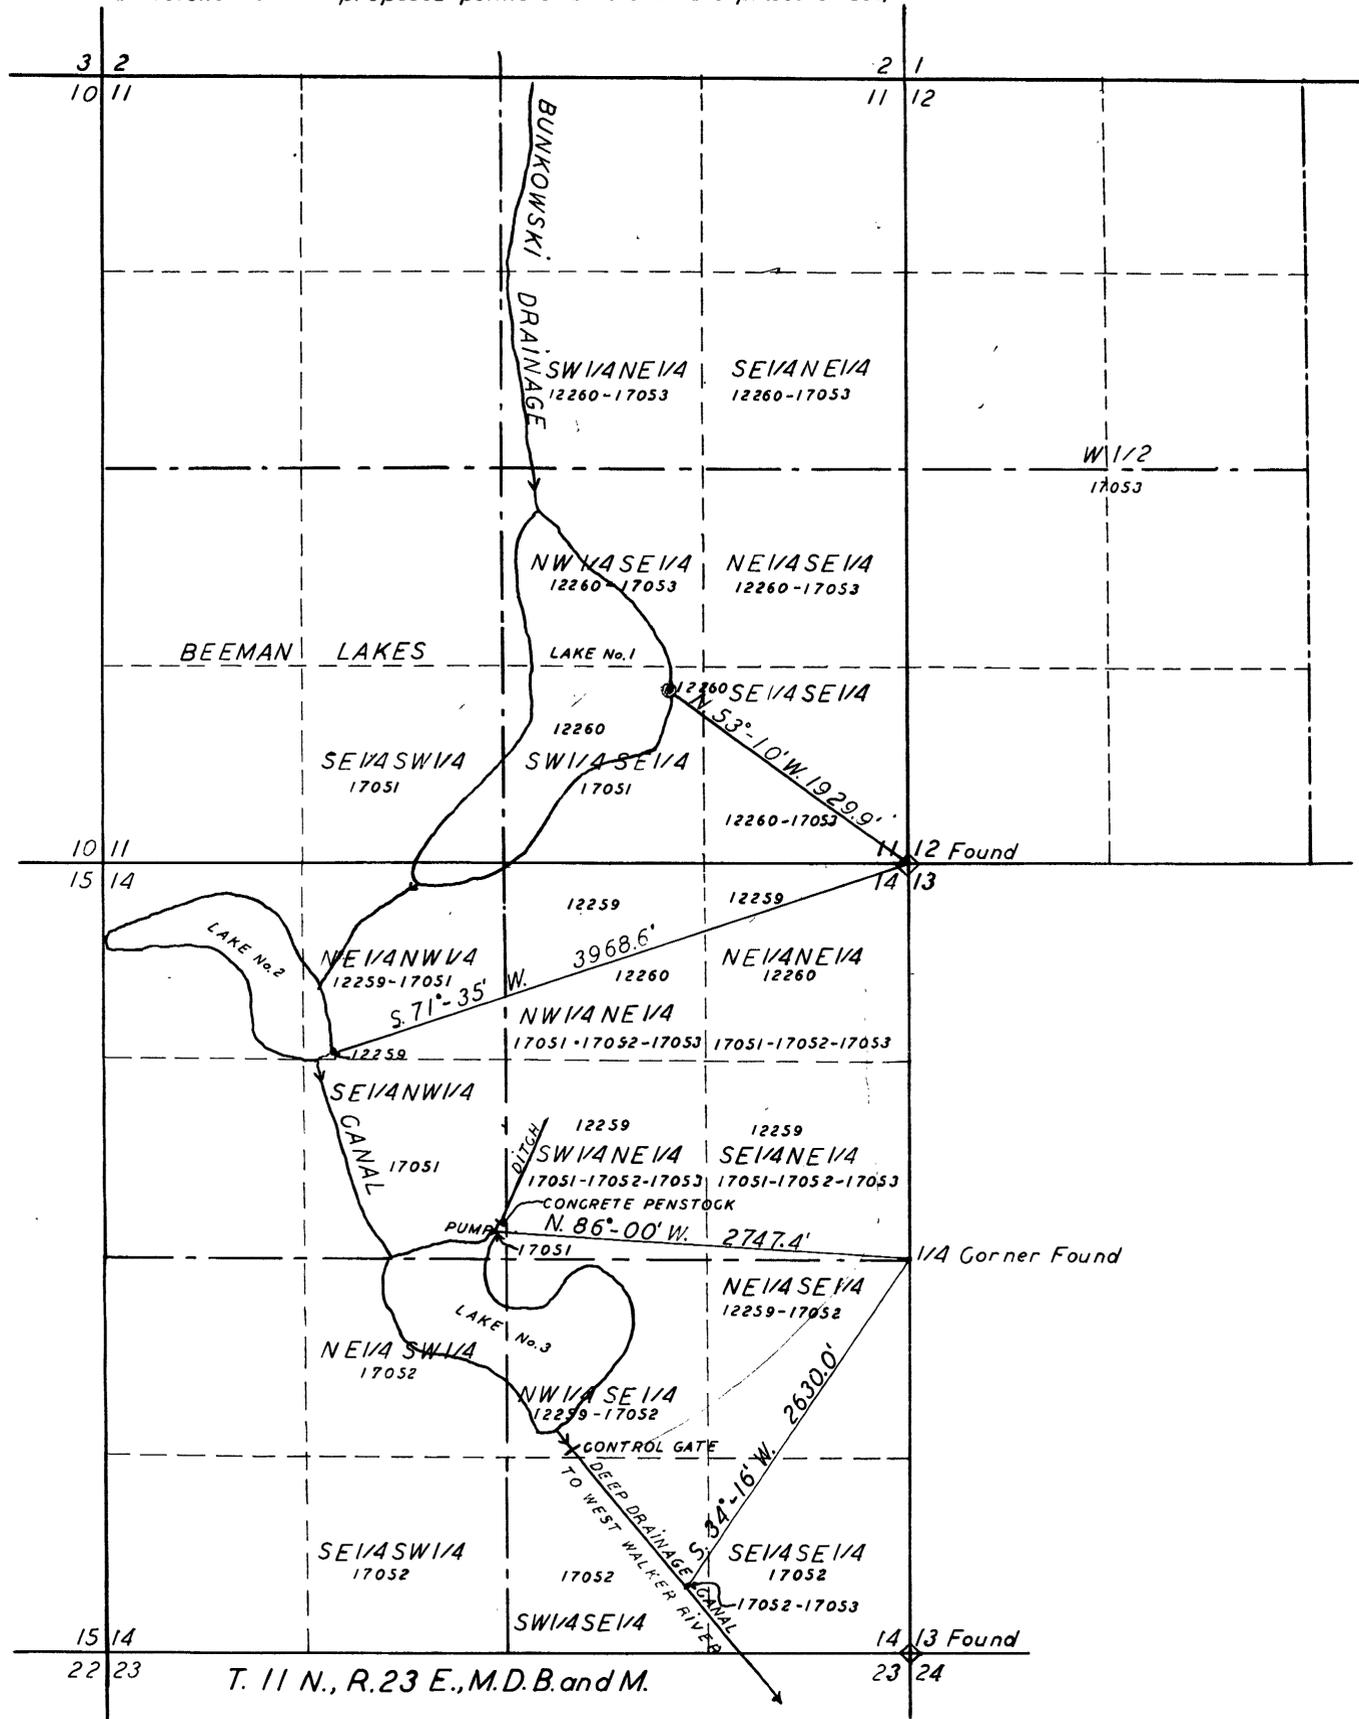

State of Nevada SS.
 County of Ormsby

I, J.A. Millar, being first duly sworn, depose and say that this map, consisting of one sheet, has been correctly drawn to the designated scale from field notes of a survey made by me on September 4, 1956, and from a print of a map supporting Permit No. 12259 and Permit No. 12260; that it truly and correctly represents the new proposed locations and extent of the works used to divert water from Bunkowski Drainage Canal in Lyon County, Nevada, by August Bunkowski, for irrigation purposes.

That the location of the points of diversion and places of use under Permits No. 12259 and No. 12260; the location of the proposed points of diversion and places of use; the approximate location of the pumps and diverting channels; all lakes and drainage channels; and the boundaries of all land proposed to be changed, showing by 40-acre subdivisions, the area proposed to be irrigated, are fully and correctly designated thereon.

J. A. Millar
 State Water Right Surveyor.

Subscribed and sworn to before me this day of September, 1956.

Notary Public in and for Ormsby County, Nevada.

MAP
 TO ACCOMPANY APPLICATIONS
 TO CHANGE THE POINTS OF DIVERSION
 AND PLACES OF USE OF THE WATERS
 OF BUNKOWSKI DRAINAGE CANAL
 APPROPRIATED UNDER PERMIT NO. 12259
 AND PERMIT NO. 12260, FOR IRRIGATION
 BY AUGUST BUNKOWSKI
 Scale: 1 inch = 600 feet.