


T12 N, R29E, M.D.B. & M. (SURVEYED)
 T11 N, R29E, M.D.B. & M. (SURVEYED)

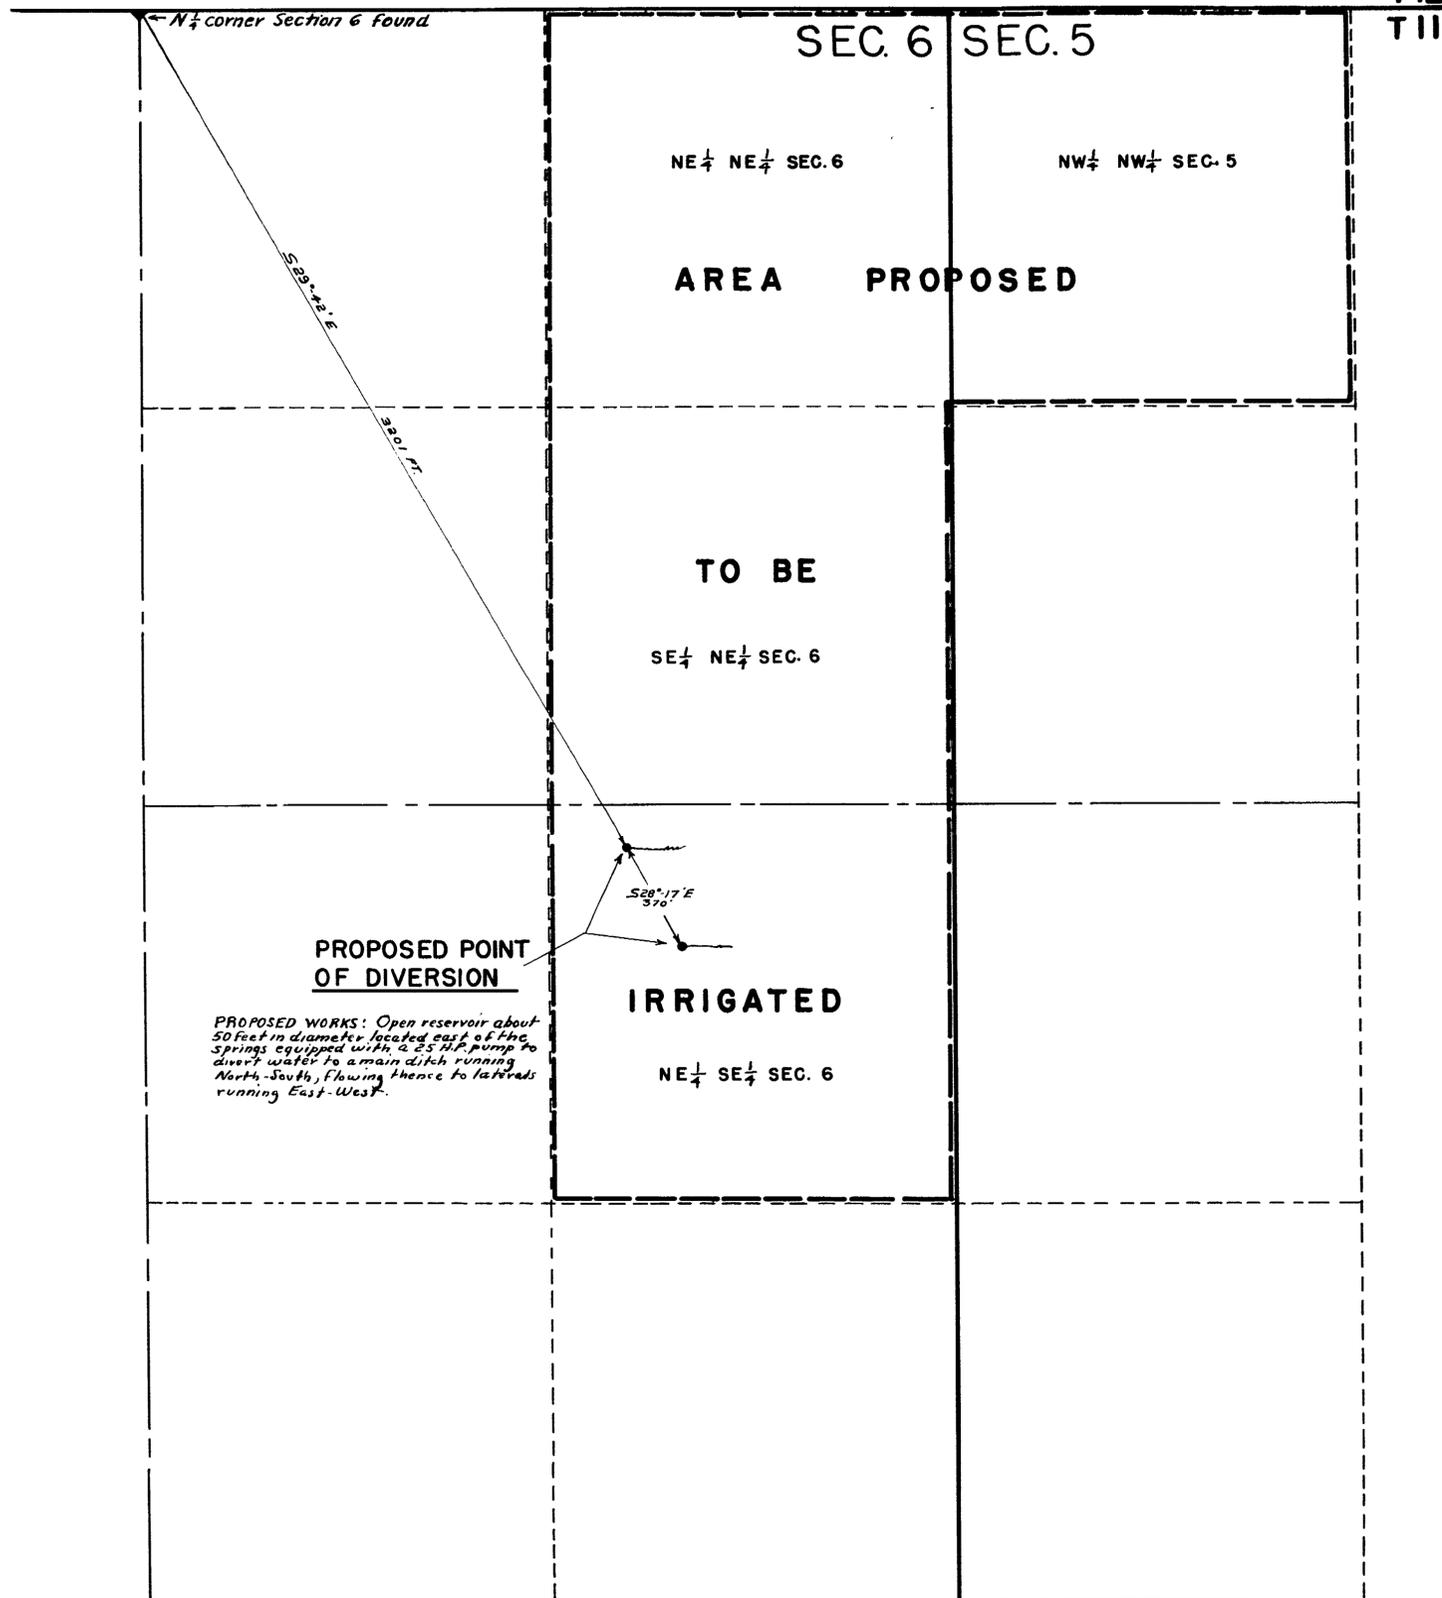

**PROPOSED POINT
 OF DIVERSION**

PROPOSED WORKS: Open reservoir about 50 feet in diameter located east of the springs equipped with a 25 H.P. pump to divert water to a main ditch running North-South, flowing thence to laterals running East-West.

IRRIGATED

NE 1/4 SE 1/4 SEC. 6

TO BE

SE 1/4 NE 1/4 SEC. 6

NE 1/4 NE 1/4 SEC. 6

NW 1/4 NW 1/4 SEC. 5

SEC. 6 SEC. 5

AREA PROPOSED

STATE OF NEVADA } S.S.
 COUNTY OF NYE

I, T.M. Cahill, being first duly sworn, depose and say that this map, consisting of one sheet, has been correctly drawn to the designated scale from field notes of a survey made by me between the 21 day of October and the 22 day of October, 1956; that it truly and correctly represents the proposed location and extent of the works used to divert water from Twin Springs in Mineral County by Lyman Snyder for irrigation & domestic purposes, that the proposed point of diversion, the approximate location and size of the diverting channel, all reservoirs or basins, the location and names of all other works which will cross or connect with the proposed works, and the boundary of all lands, showing by 40 acre subdivisions the areas proposed to be irrigated are truly and correctly designated hereon.

J.M. Cahill
 STATE WATER RIGHT SURVEYOR

Subscribed and sworn to before me this 1st day of December, 1956.

Marjorie A. O'Dell
 NOTARY PUBLIC IN AND FOR
 NYE COUNTY, NEVADA.

SCALE = 1 IN. = 300 FT.

0 100 200 300 400 500 1000 1500 FEET

MAP TO ACCOMPANY
APPLICATION
 TO APPROPRIATE WATER
 FOR
 IRRIGATION & DOMESTIC
 BY
LYMAN SNYDER
 FROM
 TWIN SPRINGS

FILED
 DEC 1 1956
 S. H. ENGINEER

17066