



SEC. 9, 10, 15 & 16 T.22S. R.62E., M.D.B. & M.

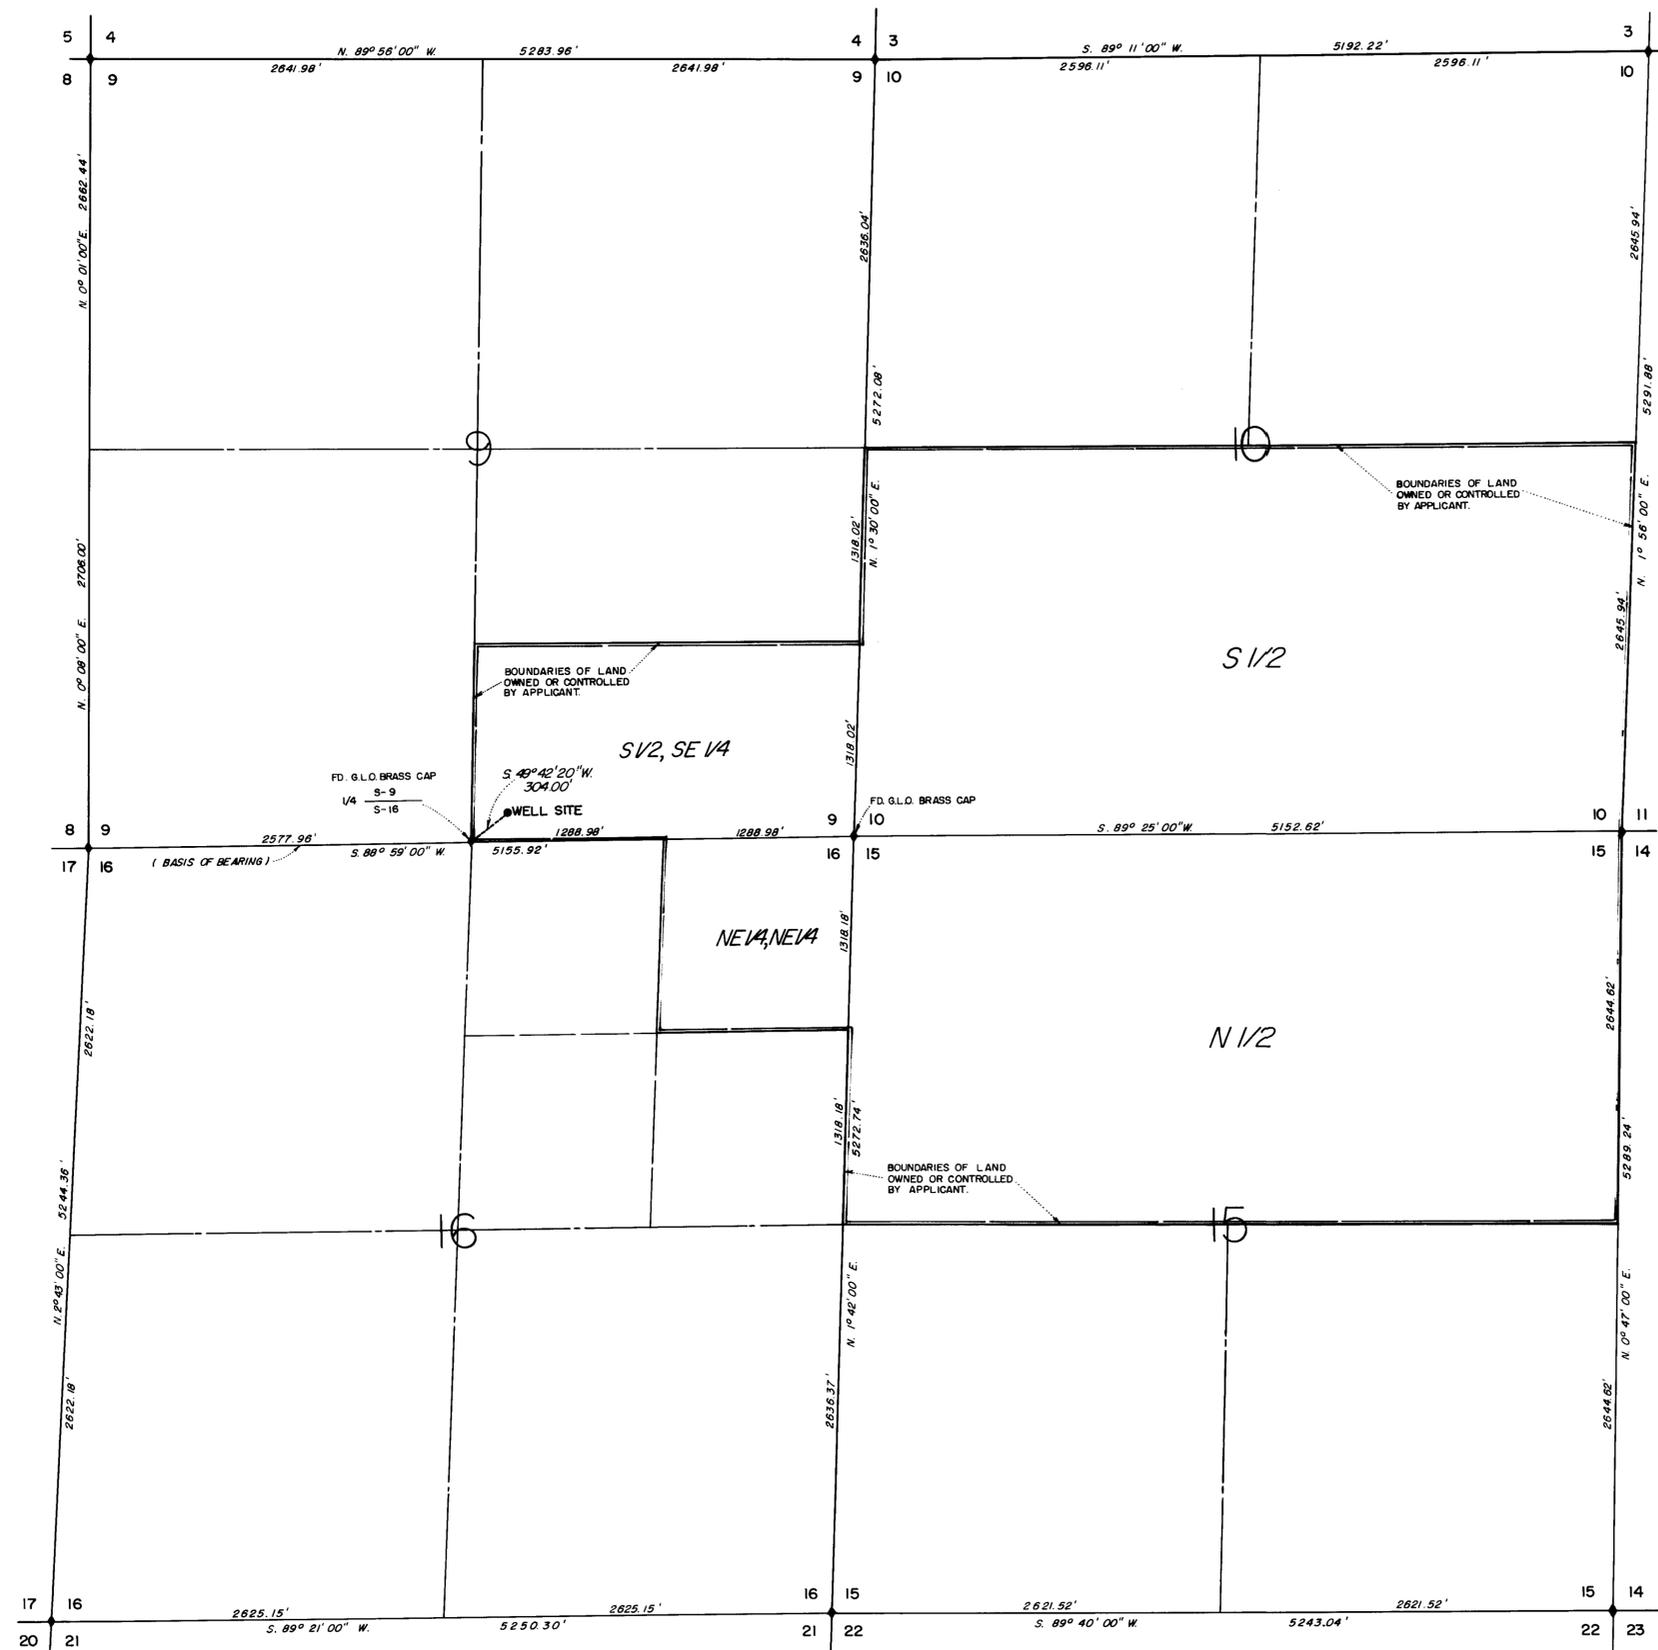

POINT OF DIVERSION, SW1/4, SE1/4

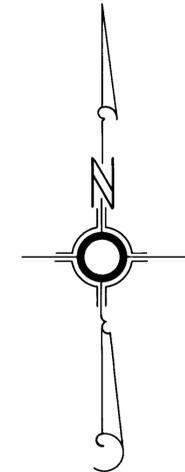

— L E G E N D —

BASIS OF BEARING: (S. 88° 59' 00\"/>

SCALE IN FEET



STATE OF NEVADA)
COUNTY OF CLARK) SS


I, L. E. TYSON, BEING FIRST DULY SWORN, DEPOSE AND SAY THAT THIS MAP, CONSISTING OF ONE SHEET, HAS BEEN CORRECTLY DRAWN TO THE DESIGNATED SCALE FROM FIELD NOTES OF A SURVEY MADE UNDER MY SUPERVISION AND DIRECTION ON THE 22ND DAY OF OCT., 1956, THAT IT TRULY AND CORRECTLY REPRESENTS THE PROPOSED LOCATION AND EXTENT OF THE WORKS USED TO DIVERT WATER FROM LAS VEGAS ARTESIAN BASIN, IN CLARK COUNTY, BY PACIFIC ENGINEERING AND PRODUCTION CO. OF NEVADA FOR INDUSTRIAL AND DOMESTIC USE AND THE BOUNDARIES OF THE LANDS EMBODIED IN THE TRACT OWNED OR CONTROLLED BY THE APPLICANT, AND UPON WHICH IT IS PROPOSED TO USE THE WATER APPLIED FOR, AND ARE FULLY AND CORRECTLY DESIGNATED THEREON.

L. E. Tyson
STATE WATER RIGHT SURVEYOR

SUBSCRIBED AND SWORN TO BEFORE ME THIS 23RD DAY OF October, 1956

Claude R. H. H. H. H.
NOTARY PUBLIC IN AND FOR CLARK COUNTY, NEVADA.

MY COMMISSION EXPIRES June 12, 1960

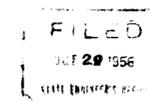

MAP TO ACCOMPANY
APPLICATION
FOR
INDUSTRIAL & DOMESTIC
BY
PACIFIC ENGINEERING & PRODUCTION CO.
FROM
LAS VEGAS ARTESIAN BASIN

17082