


STATE OF NEVADA S.S.  
County of White Pine

I, Robert W. Millard, being first duly sworn, depose and say that this map, consisting of one sheet, has been correctly drawn to the designated scale from field notes of a survey made under my supervision and direction between the 18th and 20th days of February, 1957; that it truly and correctly represents the location and extent of the proposed works used to divert water from UNDERGROUND (OPEN CUT), in White Pine County, by BERTRAND ARAMBEL for stockwatering purposes. That the proposed point of diversion, the approximate location and size of the diverting channel or other conduit, the place and manner of use, and the location and names of all other works or streams which are crossed by, or connected with said works, are fully and correctly designated thereon.

*Robert W. Millard*  
State Water Right Surveyor

Subscribed and sworn to before me this 25th day of February, 1957.

*Richard R. Henderson*  
Notary Public in and for White Pine County, Nevada.  
My commission expires December 16, 1959.

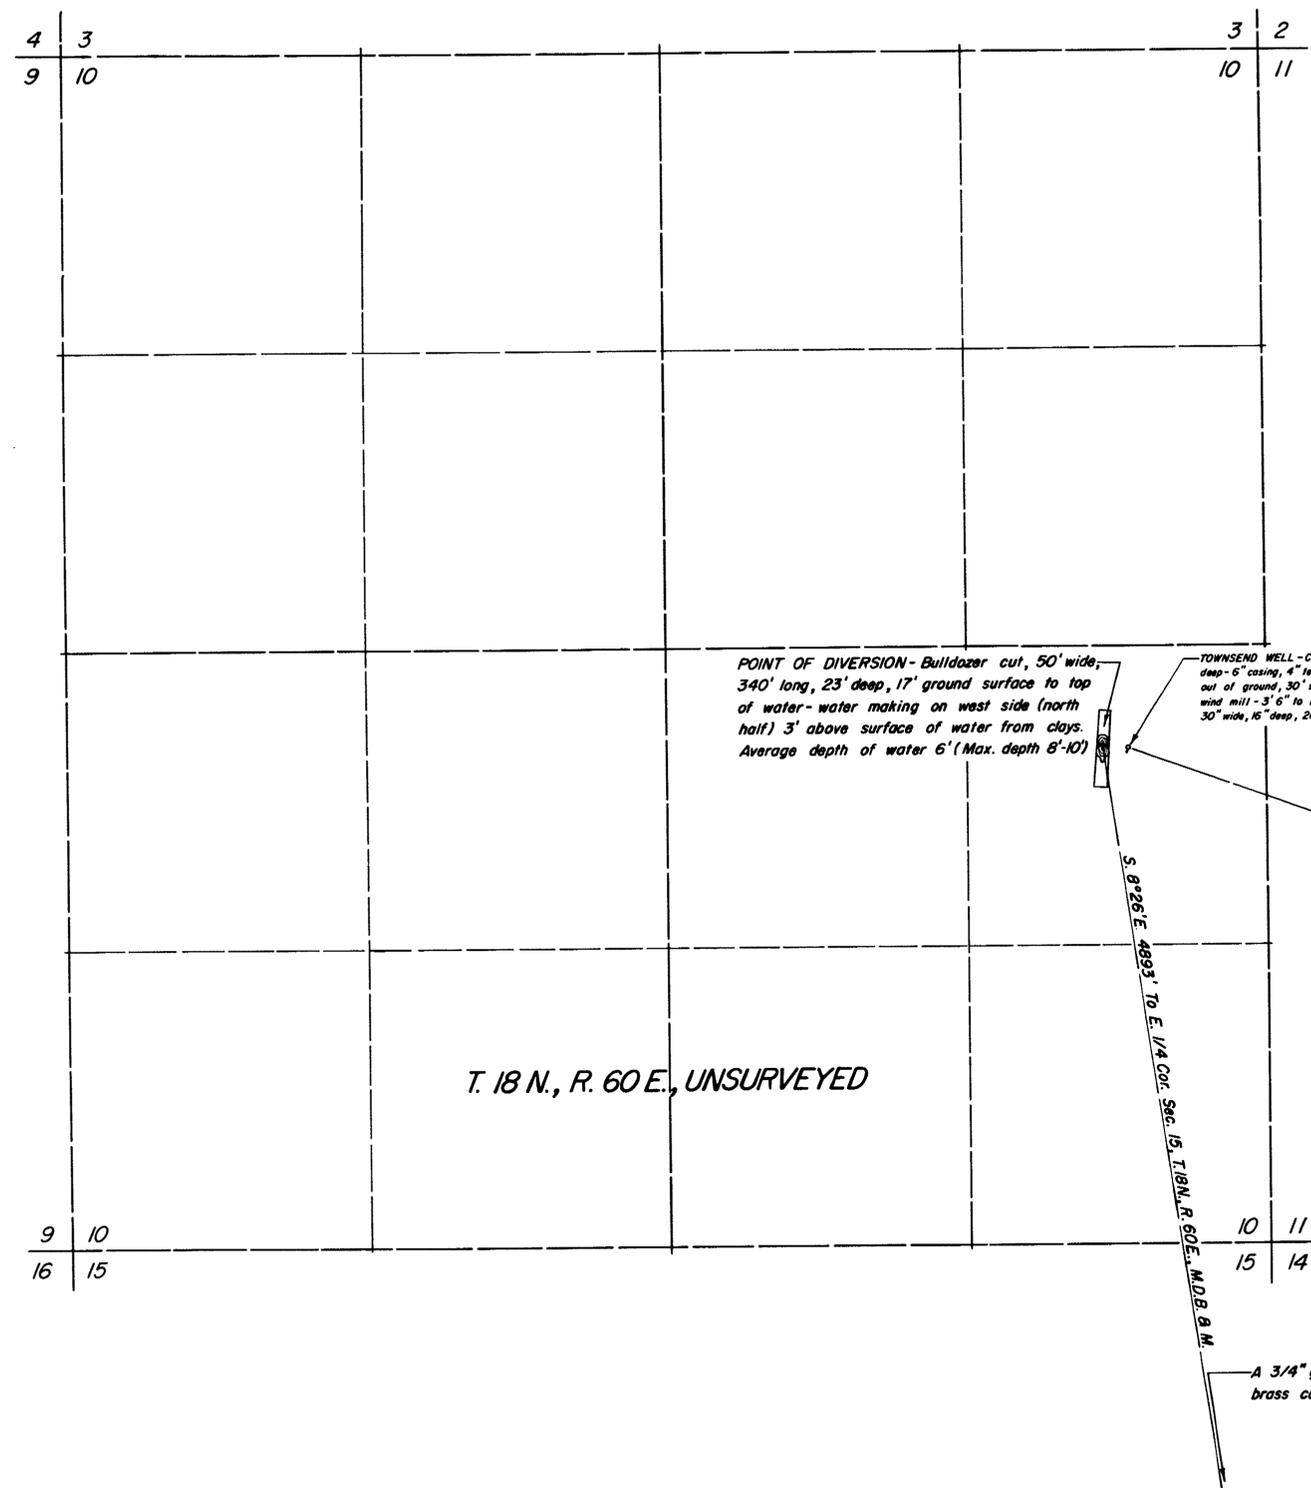

POINT OF DIVERSION - Bulldozer cut, 50' wide, 340' long, 23' deep, 17' ground surface to top of water - water making on west side (north half) 3' above surface of water from clays. Average depth of water 6' (Max. depth 8'-10')

TOWNSEND WELL - Certificate No. 4080, 32' deep - 6" casing, 4" tee on 6" casing, 10 1/2" out of ground, 30' steel tower, 8" Aermotor wind mill - 3' 6" to north and troughs - troughs 30" wide, 16" deep, 20' long.

S 8°26' E 4893' To E 1/4 Cor. Sec. 15, T. 18 N., R. 60 E., M.D.B. & M.

S. 70°18'20" E. 11,951 ft. To W. 1/4 Cor. Sec. 18, T. 18 N., R. 61 E., M.D.B. & M.

A 3/4" galv. pipe with 2 1/2" brass cap properly stamped.

0 400 800 1200 1600  
SCALE - 1 IN. = 400 FT.

FILED  
MAR 6 1957

MAP TO ACCOMPANY APPLICATION  
TO APPROPRIATE WATER  
FOR STOCKWATERING  
BY BERTRAND ARAMBEL  
FROM UNDERGROUND SOURCE  
SURVEYED BY F. W. MILLARD & SON ELY, NEVADA  
FEBRUARY 22, 1957

17098