


Section	Subdivision	Township	Range	Cultivated Acreage	Description of Culture	Date of First Culture
36	NE 1/4 - NE 1/4	35N	55E	5.8	Alfalfa	
"	SE 1/4 - NE 1/4	"	"	2.1	"	
30	SW 1/4 - NW 1/4	"	56E	2.5	"	
"	"	"	"	1.0	Lawn	
31	NW 1/4 - NW 1/4	"	"	0.5	"	
17	"	"	"	0.8	Garden	
"	"	"	"	4.1	Plowed for Seeding	
"	"	"	"	2.7	Alfalfa	
"	SW 1/4 - NW 1/4	"	"	5.7	"	
Total				43.8		

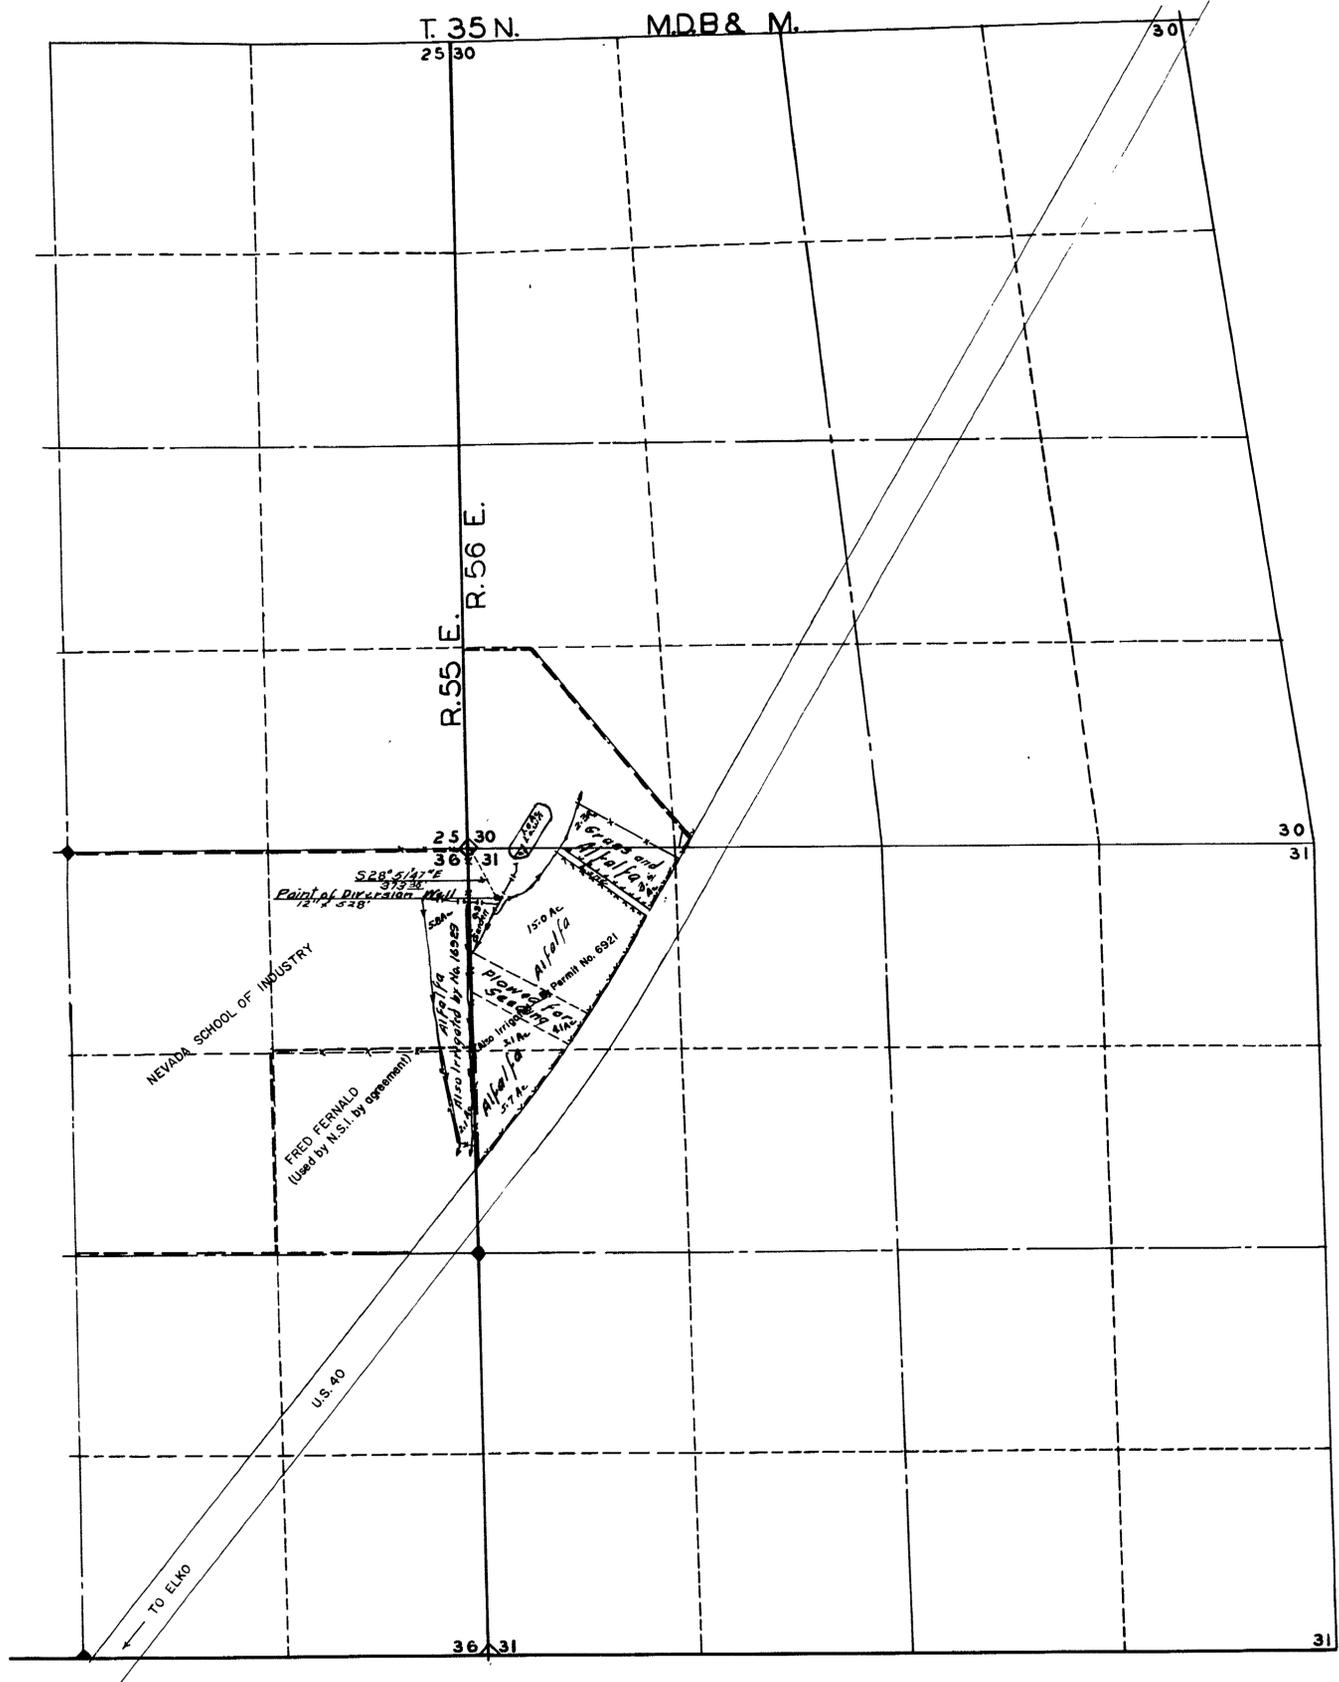


State of Nevada
 County of Elko
 I, W.H. Settelmeyer, being first duly sworn, depose and say that this map, consisting of one sheet, has been correctly drawn to the designated scale from field notes of a survey made by me on the 12th day of May, 1957; that it truly and correctly represents the proposed location and extent of the works used to divert water from an underground source in Elko County, by the Nevada School of Industry, for irrigation and domestic purposes. That the proposed point of diversion, the approximate location and size of the diverting channel, the location and names of all other works which will cross or connect with proposed works, and the boundary of all lands, showing by 40 acre subdivisions the areas proposed to be irrigated, fully and correctly designated thereon.

W.H. Settelmeyer
 State Water Right Surveyor.

Subscribed and sworn to before me this 18th day of May, 1957.

Geo R. Boucma
 Notary Public in and for Elko County, Nevada.

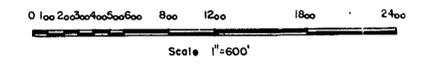

FILED
 MAY 20 1957
 COUNTY ENGINEER'S OFFICE

CERTIFICATE NO. 5574 ISSUED July 8, 1963

1957 MAY 20 AM 9 56

MAP
 TO ACCOMPANY APPLICATION TO APPROPRIATE WATER FOR IRRIGATION AND DOMESTIC PURPOSES FROM AN UNDERGROUND SOURCE IN ELKO COUNTY, BY NEVADADA SCHOOL OF INDUSTRY