
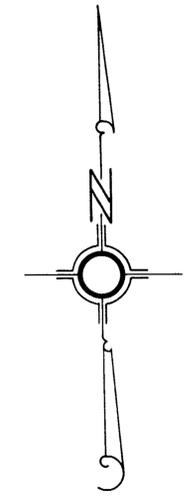


SW 1/4, SW 1/4, SEC. 13, T. 21 S. R. 61 E., M.D.B. & M.

POINT OF DIVERSION, SW 1/4, SW 1/4

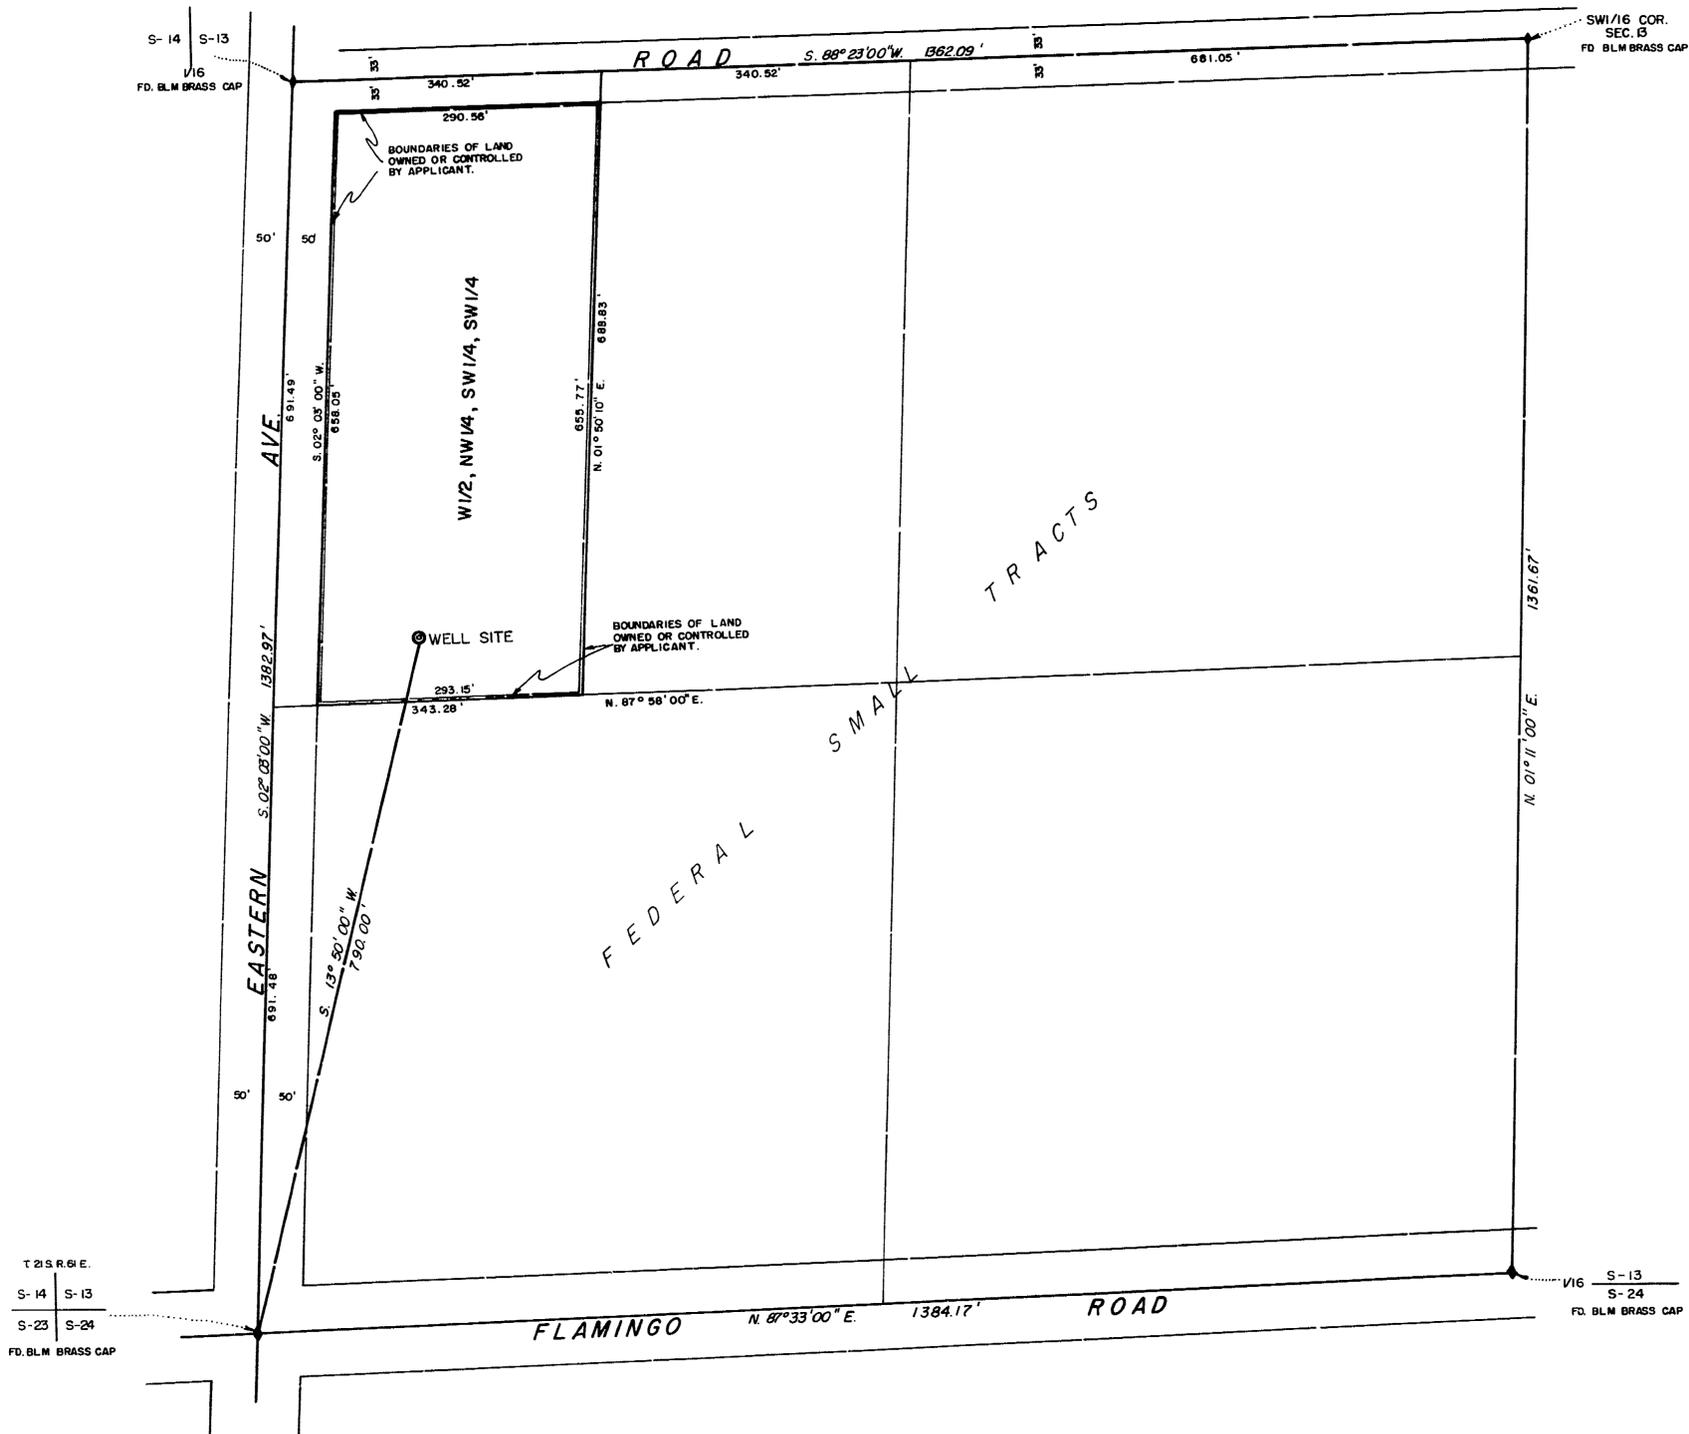

LEGEND

BASIS OF BEARING: ( N. 02° 03' 00\"/>

SCALE IN FEET



STATE OF NEVADA }  
 COUNTY OF CLARK } SS  
 I, L. E. TYSON, BEING FIRST DULY SWORN, DEPOSE AND SAY THAT THIS MAP, CONSISTING OF ONE SHEET, HAS BEEN CORRECTLY DRAWN TO THE DESIGNATED SCALE FROM FIELD NOTES OF A SURVEY MADE UNDER MY SUPERVISION AND DIRECTION ON THE 16<sup>TH</sup> DAY OF NOVEMBER, 1956. THAT IT TRULY AND CORRECTLY REPRESENTS THE PROPOSED LOCATION AND EXTENT OF THE WORKS USED TO DIVERT WATER FROM LAS VEGAS ARTESIAN BASIN, IN CLARK COUNTY, BY MERLE E. & MAUDE E. STRANGE FOR COMMERCIAL USE AND THE BOUNDARIES OF THE LANDS EMBODIED IN THE TRACT OWNED OR CONTROLLED BY THE APPLICANT, AND UPON WHICH IT IS PROPOSED TO USE THE WATER APPLIED FOR, AND ARE FULLY AND CORRECTLY DESIGNATED THEREON.

*L. E. Tyson*  
 STATE WATER RIGHT SURVEYOR

SUBSCRIBED AND SWORN TO BEFORE ME THIS 30<sup>TH</sup> DAY OF NOVEMBER, 1956

*Claude R. McKeown*  
 NOTARY PUBLIC IN AND FOR CLARK COUNTY, NEVADA

MY COMMISSION EXPIRES JUNE 12, 1960

T. 21 S. R. 61 E.  
 S-14 S-13  
 S-23 S-24  
 FD. BLM BRASS CAP

V16 S-13  
 S-24  
 FD. BLM BRASS CAP

FILED  
 DEC 14 1956  
 STATE ENGINEER'S OFFICE

CERTIFICATE No. 4971 ISSUED 1/15/60

MAP TO ACCOMPANY  
 APPLICATION  
 FOR  
 COMMERCIAL USE  
 BY  
 MERLE E. & MAUDE E. STRANGE  
 FROM  
 LAS VEGAS ARTESIAN BASIN

17113