
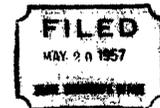


STATE OF UTAH, } s.s.
 County of Weber }

I, B. Russell Lyon, being first duly sworn, depose and say that this map, consisting of one sheet, has been correctly drawn to the designated scale from field notes of a survey made by me (or under my supervision and direction) on the day of April 15, 1957; that it truly and correctly represents the location and extent of the proposed works used to divert water from unnamed springs, in Nye County, by United States of America, Forest Service, for stockwatering purposes. That the proposed point of diversion, the approximate location and size of the diverting channel or other conduit, the place and manner of use, and the location and names of all other works or streams which are crossed by, or connected with the said works, are fully and correctly designated thereon.

B. Russell Lyon
 State Water Right Surveyor.

Subscribed and sworn to before me this 3rd day of May 1957
Alpha C. Lindstrom
 Notary Public in and for Weber County, Utah.

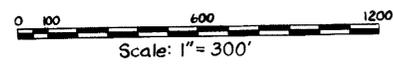


ENGINEER

MAY 20 PM 1 10

MAP
 TO ACCOMPANY APPLICATION
 TO APPROPRIATE WATER
 FOR STOCKWATERING BY
 UNITED STATES OF AMERICA
 FOREST SERVICE
 FROM UNNAMED SPRINGS, UNION CANYON
 D.C.O. 4-57

17394 File Under 17127

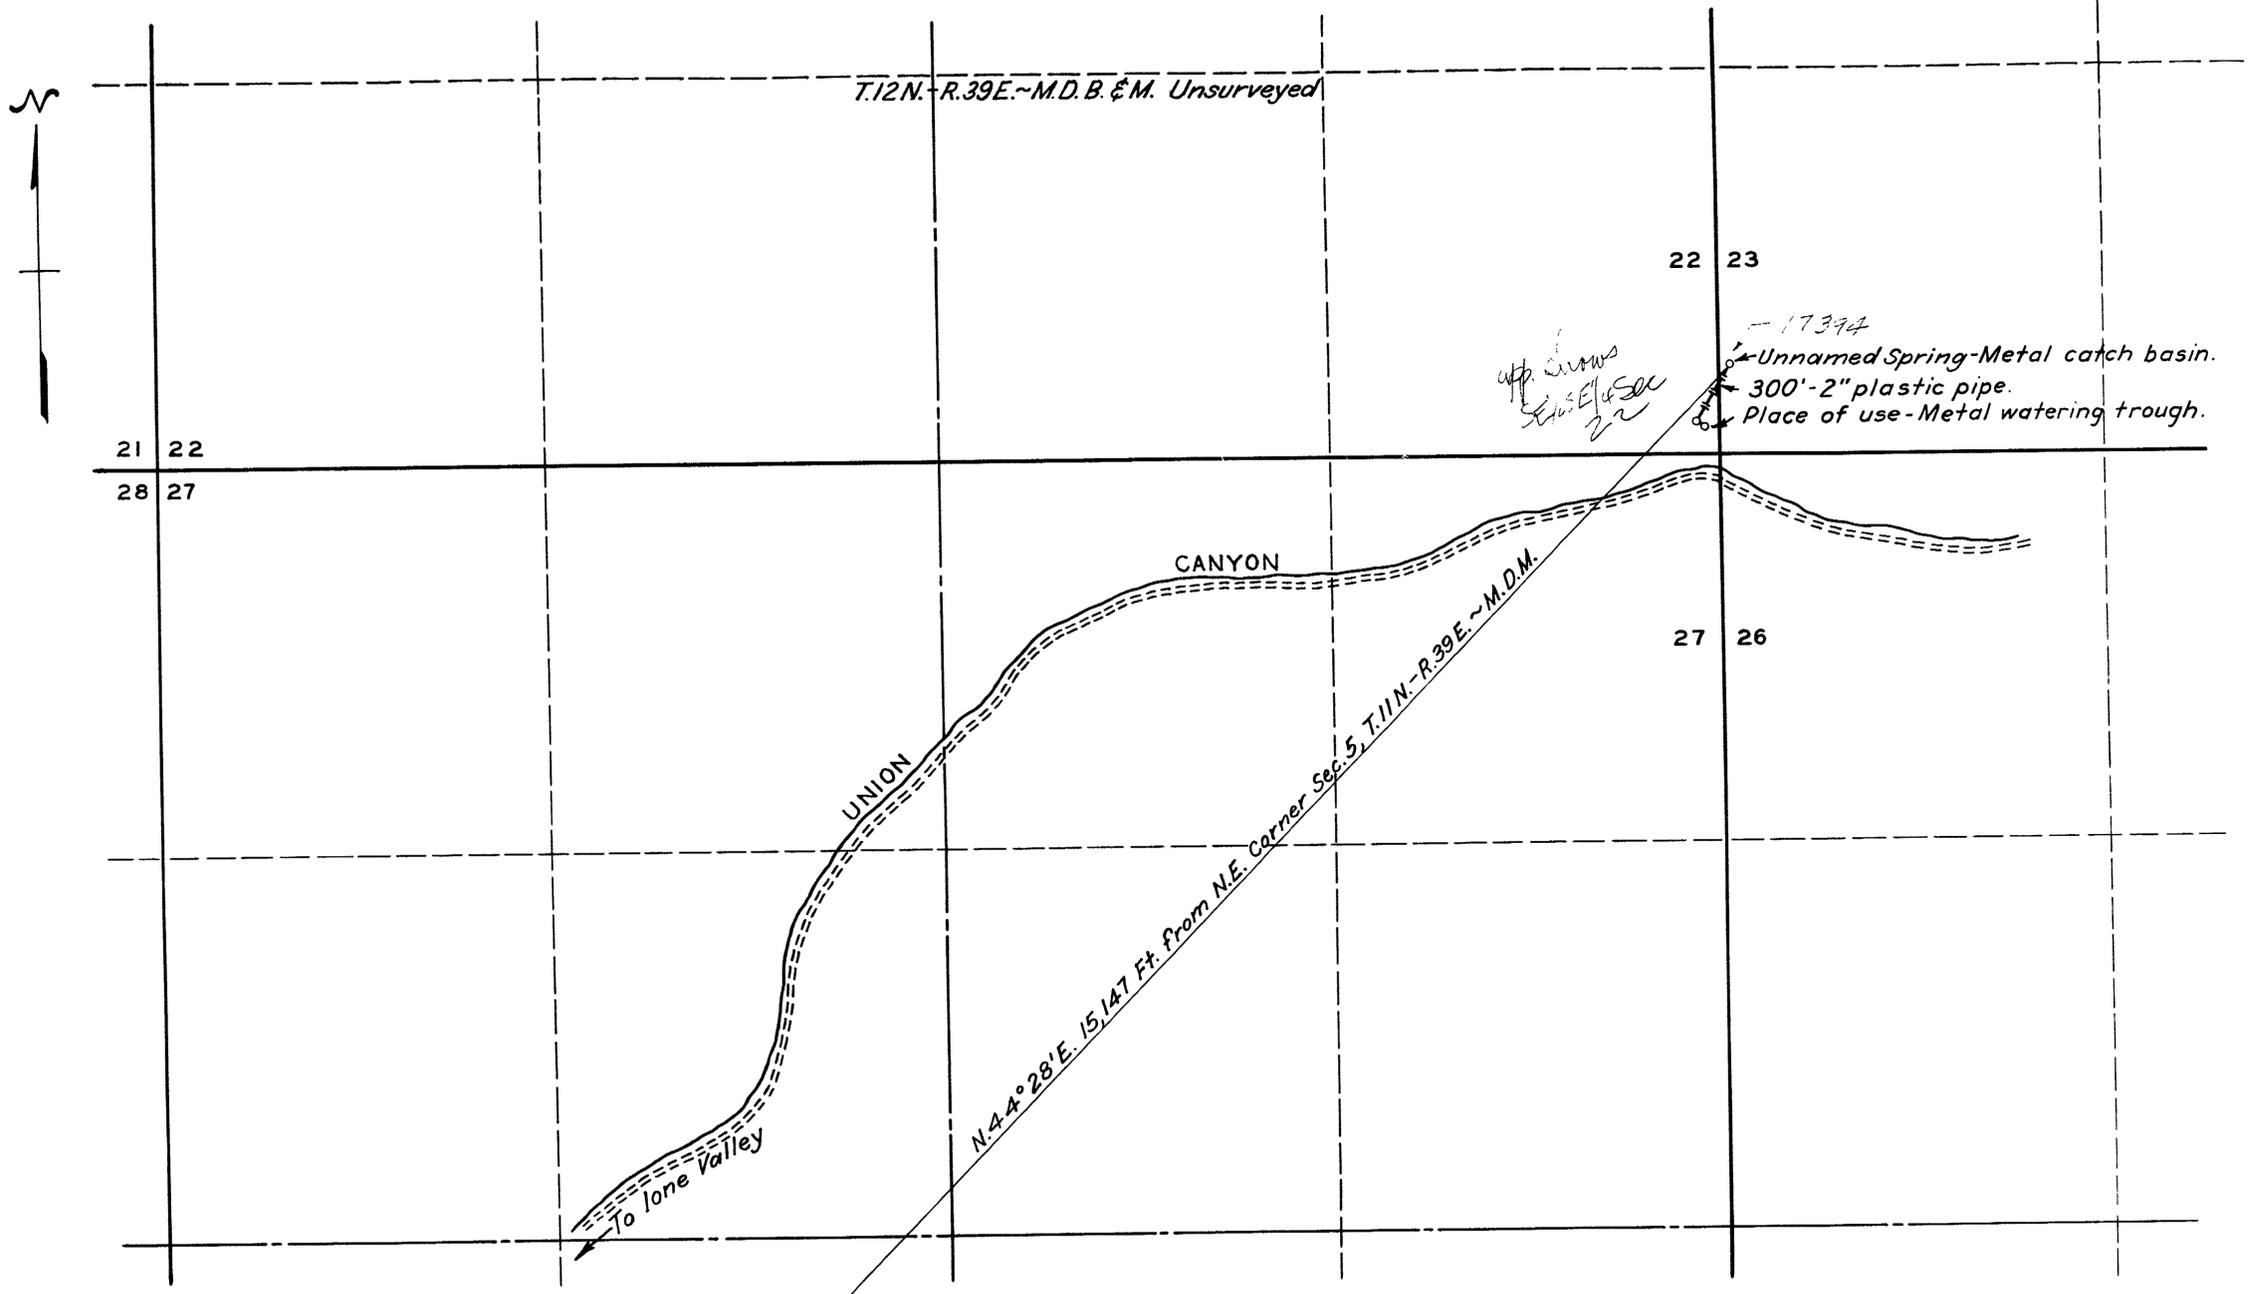


STATE OF UTAH } s.s.
 County of Weber }

I, B. Russell Lyon, being first duly sworn, depose and say that this map consisting of one sheet has been correctly drawn to the designated scale from field notes of a survey made by me (or under my supervision and direction) on the day of April 15, 1957; that it truly and correctly represents the location and extent of the proposed works used to divert water from Unnamed Spring in Mye County by United States of America Forest Service for stockwatering purposes. That the proposed point of diversion, the approximate location and size of the diverting channel or other conduit, the place and manner of use and the location and names of all other works or streams which are crossed by, or connected with the said works are fully and correctly designated thereon.

B. Russell Lyon
 State Water Right Surveyor

Subscribed and sworn to before me this 6th day of August, 1957.
William Taylor 6/15/57
 Notary Public in and for Weber County, Utah.

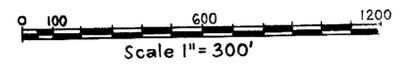

105
 ENGINEER
 1957

FILED
 12 1957
 STATE ENGINEER'S OFFICE

MAP
 TO ACCOMPANY APPLICATION
 TO APPROPRIATE WATER
 FOR STOCKWATERING BY
 UNITED STATES OF AMERICA
 FOREST SERVICE
 FROM UNNAMED SPRING, UNION CANYON

17394 CERTIFICATE No. 506 ISSUED Feb. 29, 1960

17394 File Under 17127