


W. 1/4 COR. FD.  
BRASS CAP MKD.

T.21S, R62E, M.D.B.&M.

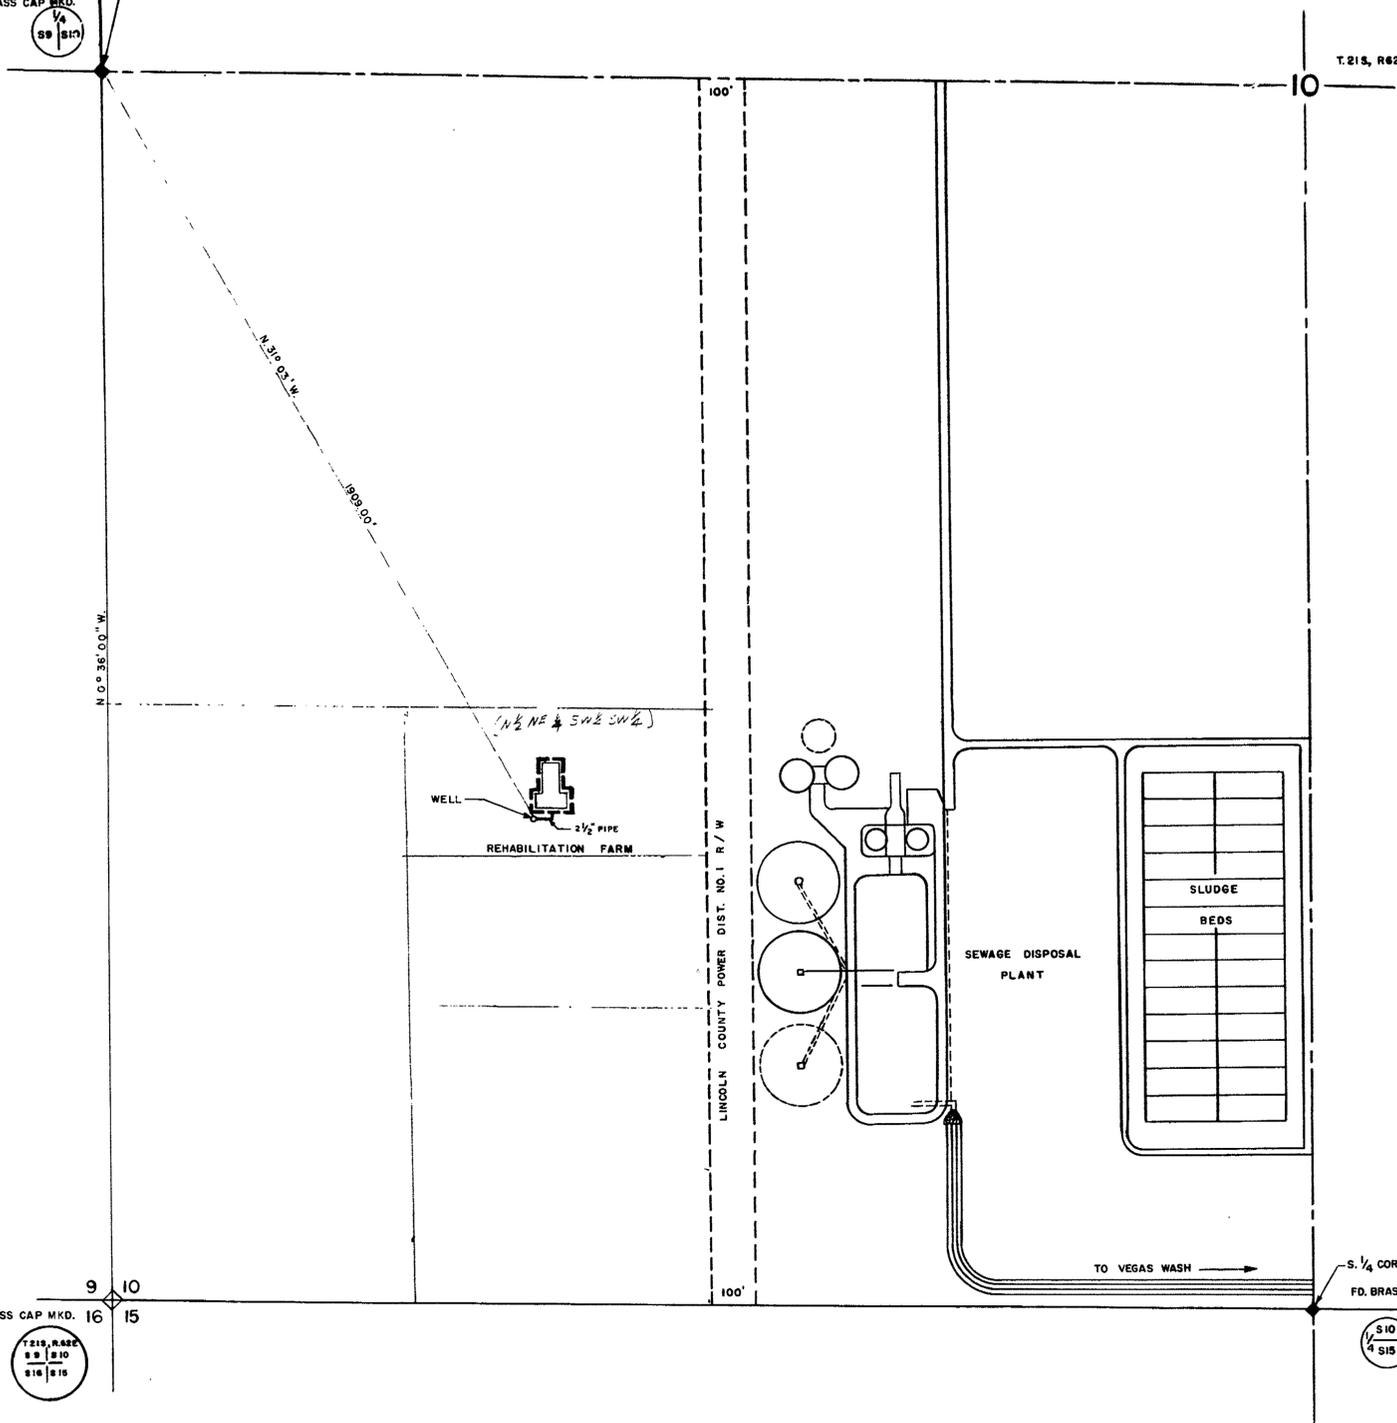

STATE OF NEVADA }  
COUNTY OF CLARK } SS.

I, CHARLES L. KNAUS, being first duly sworn, depose and say that this map, consisting of 1 sheet, has been correctly drawn to the designated scale from field notes of a survey made under my supervision and direction between the 11<sup>th</sup> day of December, 1956, and the 18<sup>th</sup> day of December, 1956; that it truly and correctly represents the location and extent of the proposed works used to divert water from the Las Vegas Valley Basin in Clark County by the City of Las Vegas for Quasi-municipal (Domestic use at Rehabilitation Farm) purposes. That the proposed point of diversion and return, the approximate location of the Rehabilitation Farm, the approximate size and capacity of the diverting conduit, and the location and names of the diverting streams which are crossed by or connected with said works, are fully and correctly designated here on.



*Charles L. Knaus*  
STATE WATER RIGHT SURVEYOR

Subscribed and sworn to before me this 28<sup>th</sup> day of December, 1956

*William E. Boos*  
NOTARY PUBLIC IN AND FOR CLARK COUNTY, NEVADA

My commission expires June 14, 1960

SCALE  
1" = 200'



BASIS OF BEARING, the WEST LINE of the S.W. 1/4 SEC. 10,  
T. 21S., R. 62E., M.D.B.&M., DEPENDENT  
RESURVEY UNITED STATES DEPT. of  
INTERIOR, BUREAU of LAND MANAGMENT.  
N. 0° 36' 00" W.

CERTIFICATE No. 4984 ISSUED February 19, 1960

FILED  
JAN 1957  
STATE ENGINEER

CITY OF LAS VEGAS, NEVADA  
ENGINEERING DEPT.

MAP TO ACCOMPANY  
APPLICATION TO APPROPRIATE WATER  
FOR QUASI-MUNICIPAL USE  
(DOMESTIC USE AT REHABILITATION FARM)  
BY THE CITY OF LAS VEGAS  
FROM LAS VEGAS VALLEY BASIN

DRAWN BY: I. HARKER	CHK. BY: D.A.K.	APPROVED BY: [Signature]	FIELD BOOK REF.
DATE 12-10-56	DATE 12-26-56	DATE 12-26-56	55-18

17144