


SECTION	SUBDIVISION	TOWNSHIP	RANGE	CULV. ACRES	DISCRPTION OF CULTURE	DATE OF FIRST CULTURE
22	S1/2 OF NW4	13N	87E	80	HAY	

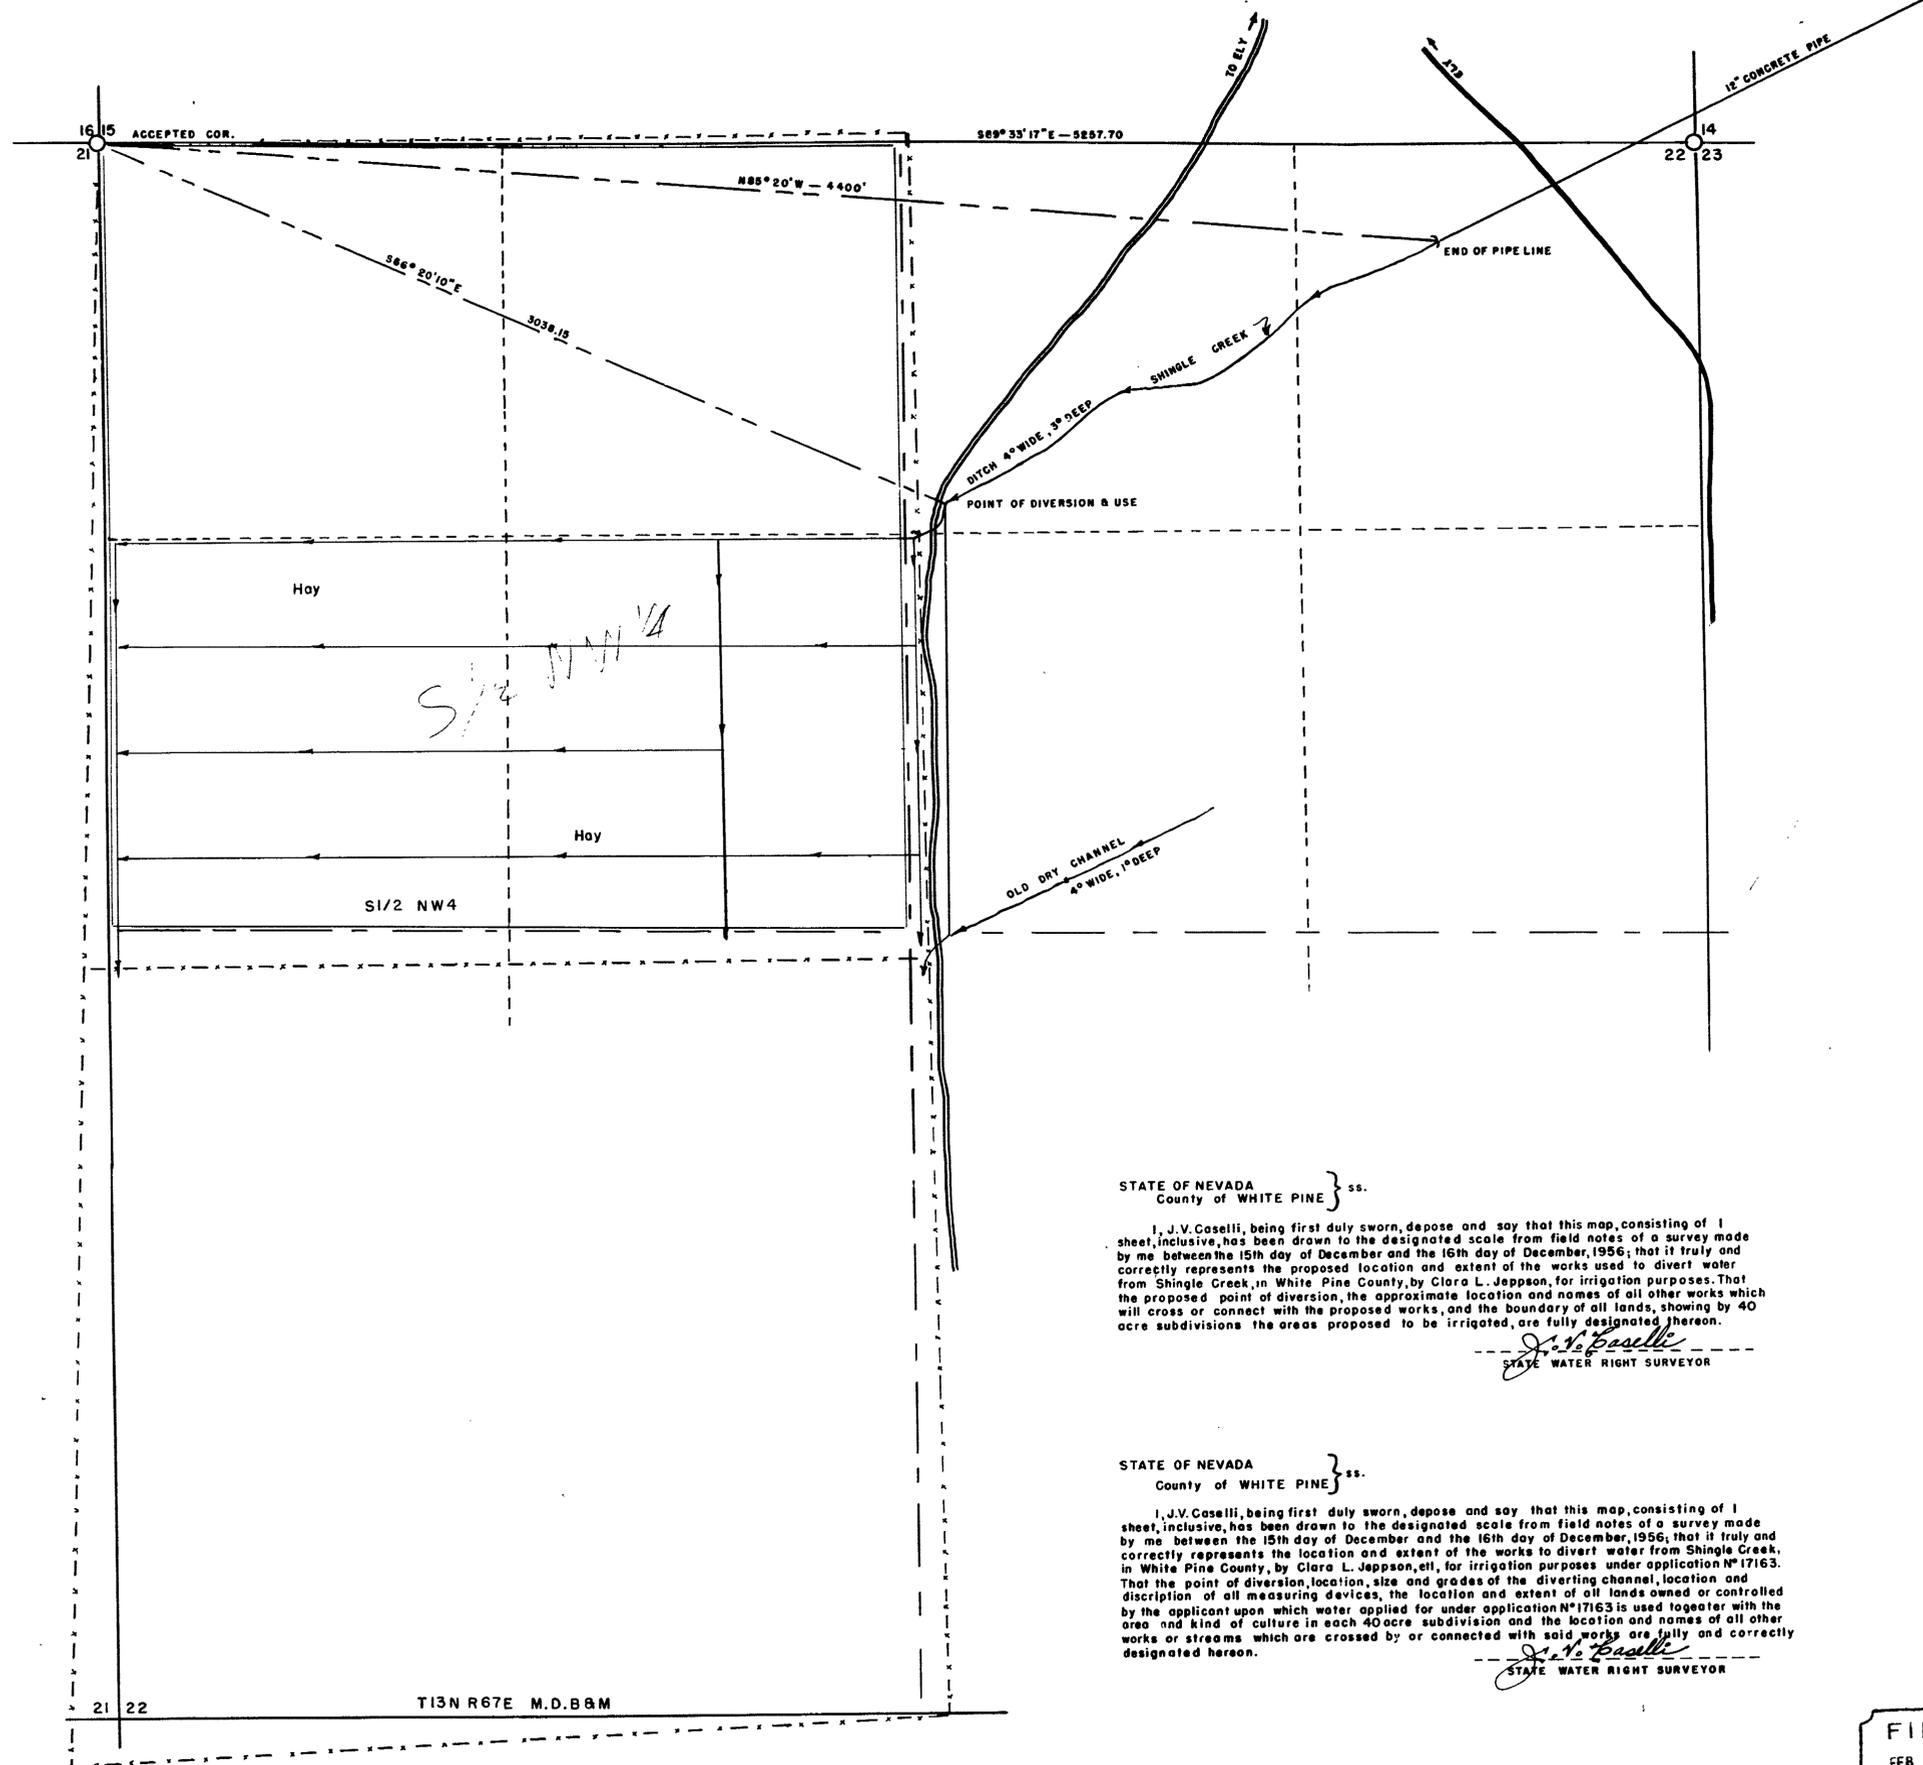

BASIS OF BEARINGS  
SOLAR OBSERVATION NORTH LINE SEC. 22

STATE OF NEVADA } ss.  
County of WHITE PINE }  
I, J.V. Caselli, being first duly sworn, depose and say that this map, consisting of 1 sheet, inclusive, has been drawn to the designated scale from field notes of a survey made by me between the 15th day of December and the 16th day of December, 1956; that it truly and correctly represents the location and extent of the works used to divert water from Shingle Creek, in White Pine County, by Clara L. Jeppson, for irrigation purposes. That the proposed point of diversion, the approximate location and names of all other works which will cross or connect with the proposed works, and the boundary of all lands, showing by 40 acre subdivisions the areas proposed to be irrigated, are fully designated hereon.

*J. V. Caselli*  
STATE WATER RIGHT SURVEYOR

STATE OF NEVADA } ss.  
County of WHITE PINE }  
I, J.V. Caselli, being first duly sworn, depose and say that this map, consisting of 1 sheet, inclusive, has been drawn to the designated scale from field notes of a survey made by me between the 15th day of December and the 16th day of December, 1956; that it truly and correctly represents the location and extent of the works to divert water from Shingle Creek, in White Pine County, by Clara L. Jeppson, et al, for irrigation purposes under application N° 17163. That the point of diversion, location, size and grade of the diverting channel, location and description of all measuring devices, the location and extent of all lands owned or controlled by the applicant upon which water applied for under application N° 17163 is used together with the area and kind of culture in each 40 acre subdivision and the location and names of all other works or streams which are crossed by or connected with said works are fully and correctly designated hereon.

*J. V. Caselli*  
STATE WATER RIGHT SURVEYOR

Subscribed and sworn to before me this 4th day of February, 1957  
*Nancy Miller*  
NOTARY PUBLIC IN AND FOR WHITE PINE CO. NEVADA

FILED  
FEB 6 1957  
STATE ENGINEER'S OFFICE



MAP TO ACCOMPANY  
APPLICATION TO APPROPRIATE WATER  
PROOF OF BENEFICIAL USE UNDER N° 17163  
FOR  
IRRIGATION  
FROM  
SHINGLE CREEK  
BY  
CLARA L. JEPPESON et al.  
ELY, NEVADA

SCALE 1" = 300 FT.

SURVEYED BY -  
J.V. CASELLI  
ELY, NEVADA

Certificate No. 4812 Issued Sept 22, 1958

17163