

9 10  
16 18


T. 45 N. R. 51 E.

Cor. found (Mound of rock and old willow stake)

U.S. GOVT.

PETAN CO.

N

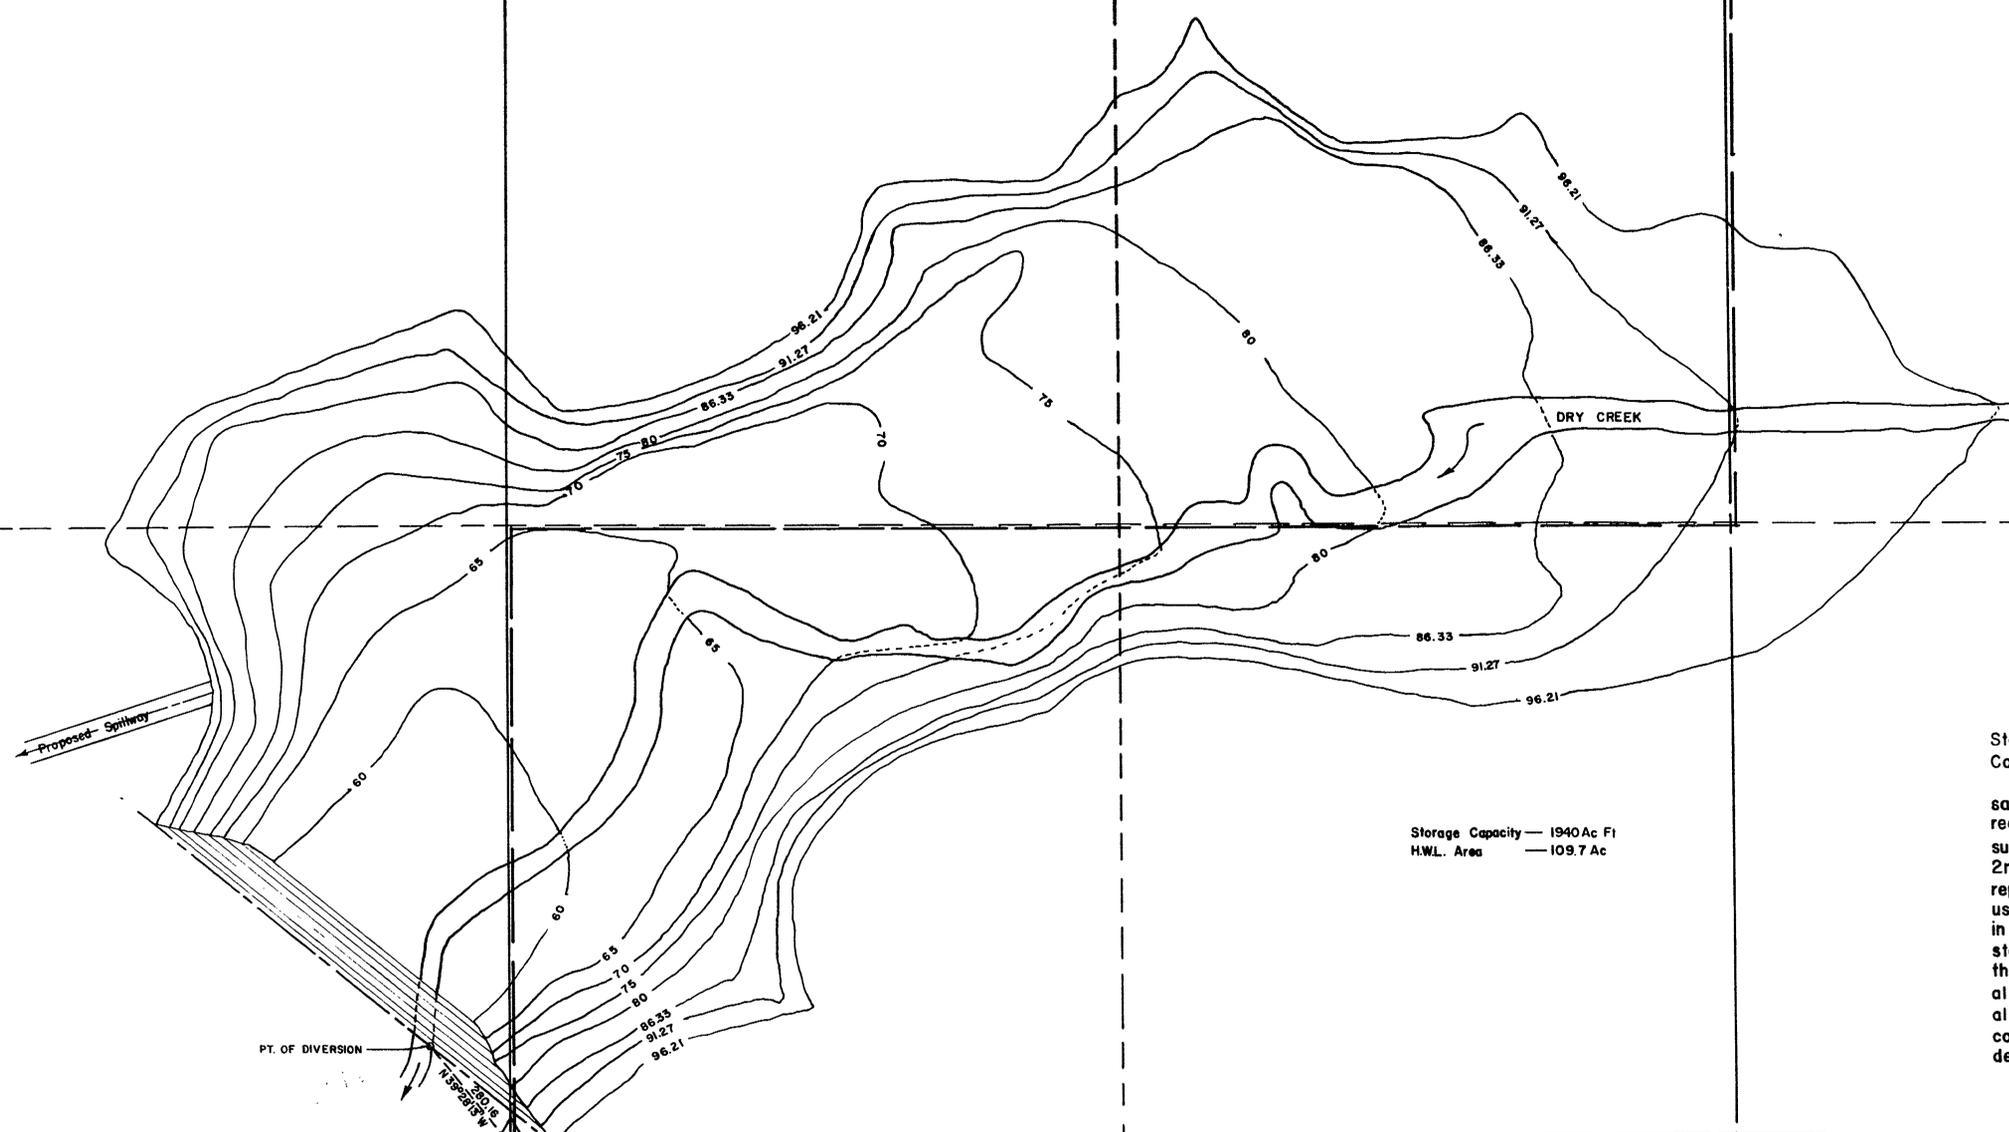

Storage Capacity — 1940 Ac Ft  
H.W.L. Area — 109.7 Ac

State of Nevada SS.  
County of Elko



I, W.H. Settelmeyer, being first duly sworn, depose and say that this map, consisting of one sheet, has been correctly drawn to the designated scale from field notes of a survey made by me between the 20th day of October and the 2nd day of December, 1956; that it truly and correctly represents the location and extent of the proposed works used to divert water from Dry Creek and its tributaries, in Elko County, by the Petan Company, a copartnership, for storage purposes. That the proposed point of diversion, the approximate location and size the diversion dam, all reservoirs or basins, and the location and names of all other works or streams which are crossed by, or connected with the said works, are fully and correctly designated thereon.

*W.H. Settelmeyer*  
State Water Right Surveyor

Subscribed and sworn to before me this 14th day of February, 1957.

*Geo. R. Boucker*  
Notary Public in and for Elko County, Nevada.

Cor. found (Mound of rock and willow stake)

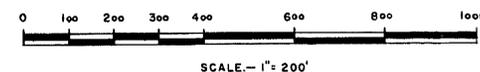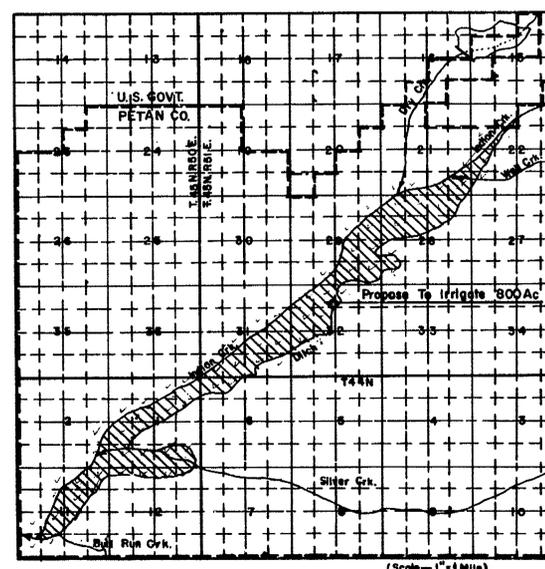

FILED  
FEB 13 1957  
STATE ENGINEER'S OFFICE  
ELKO

1957 FEB 13 AM 10 11

MAP

TO ACCOMPANY APPLICATION TO APPROPRIATE WATER FOR STORAGE PURPOSES BY THE PETAN COMPANY, A COPARTNERSHIP, FROM DRY CREEK