


T. 40 N., R. 33 E., M. D. B. & M.

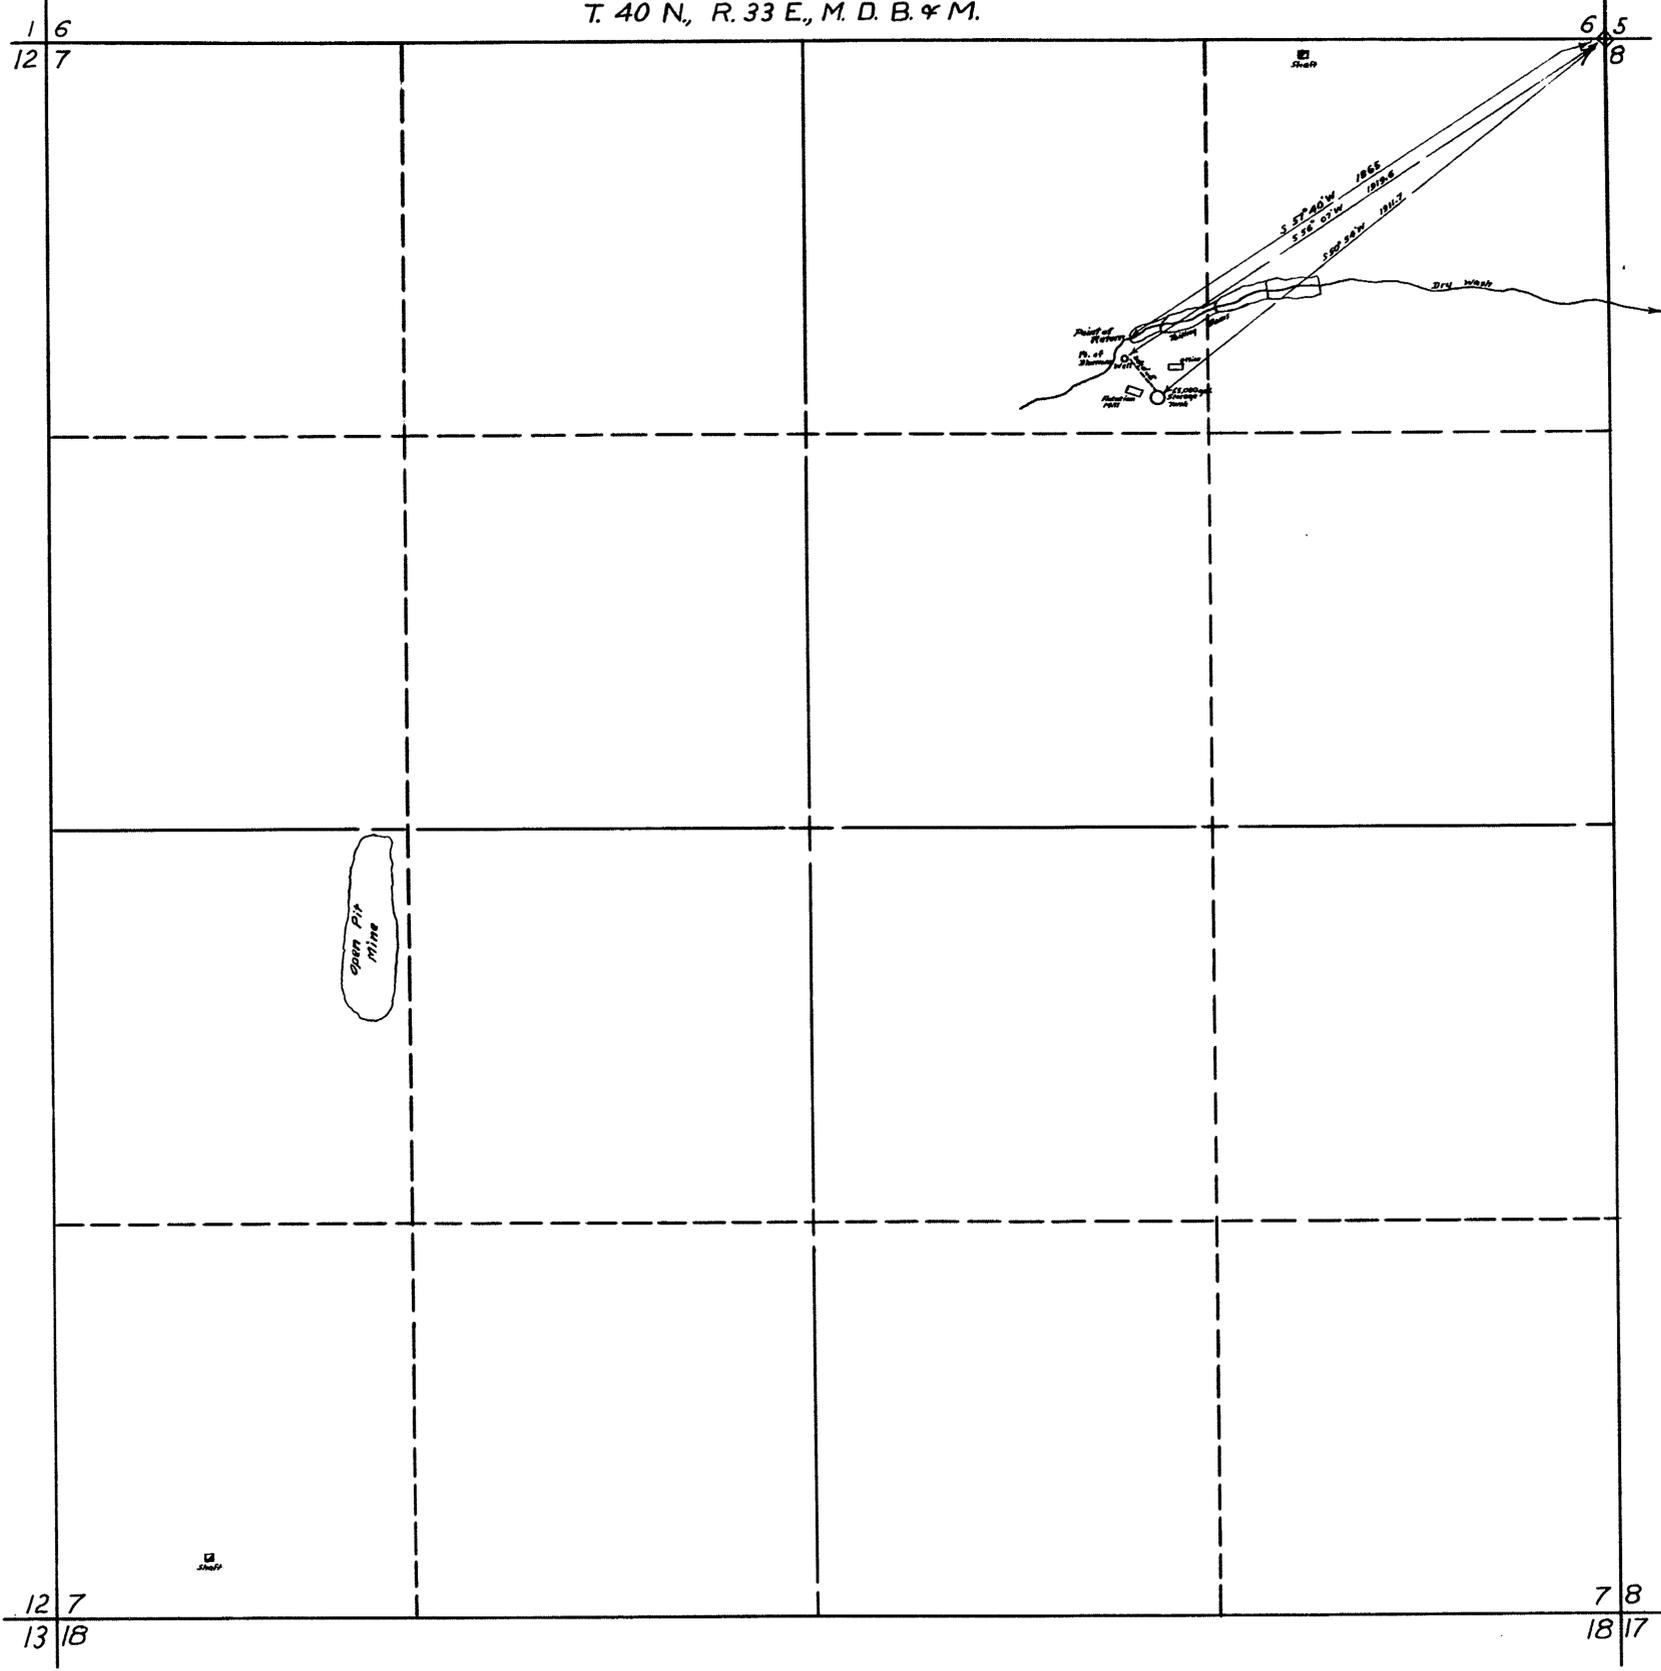

STATE OF NEVADA }
 COUNTY OF HUMBOLDT } ss


I, W.A. Wentz, being first duly sworn, depose and say that this map consisting of one sheet, has been correctly drawn to the designated scale from field notes of a survey made by me on the 17th day of March, 1957; that it truly and correctly represents the location and extent of the proposed works used to divert water from underground, in Humboldt County, by Triangle Mines Co, Inc., for mining, milling and domestic purposes. That the proposed point of diversion and return, the location of the mine and mill, the approximate size and capacity of the diverting conduit, and the names of all other works or streams which are crossed by or connected with said works, are fully and correctly designated hereon.

W.A. Wentz
 STATE WATER RIGHT SURVEYOR

Subscribed and sworn to before me this 23rd day of March, 1957

Grace R. Bell
 COUNTY CLERK - HUMBOLDT COUNTY

Scale 1 in. = 300 ft.

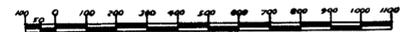

FILED
 APR 29 1957
 STATE ENGINEER'S OFFICE

OFFICE
 STATE ENGINEER
 APR 29 PM 2 36

MAP
 TO ACCOMPANY APPLICATION TO APPROPRIATE WATER
 FOR MINING, MILLING AND DOMESTIC USE BY TRIANGLE
 MINES CO. INC. FROM UNDERGROUND

W. A. Wentz, Civil Engr. R.R.E. No. 58 3-21-57