
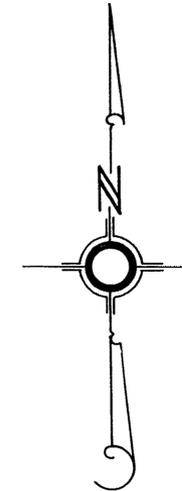


SEC. 32, T. 6 N., R. 66 E., M.D.B. & M.

POINT OF DIVERSION, SW 1/4, NW 1/4

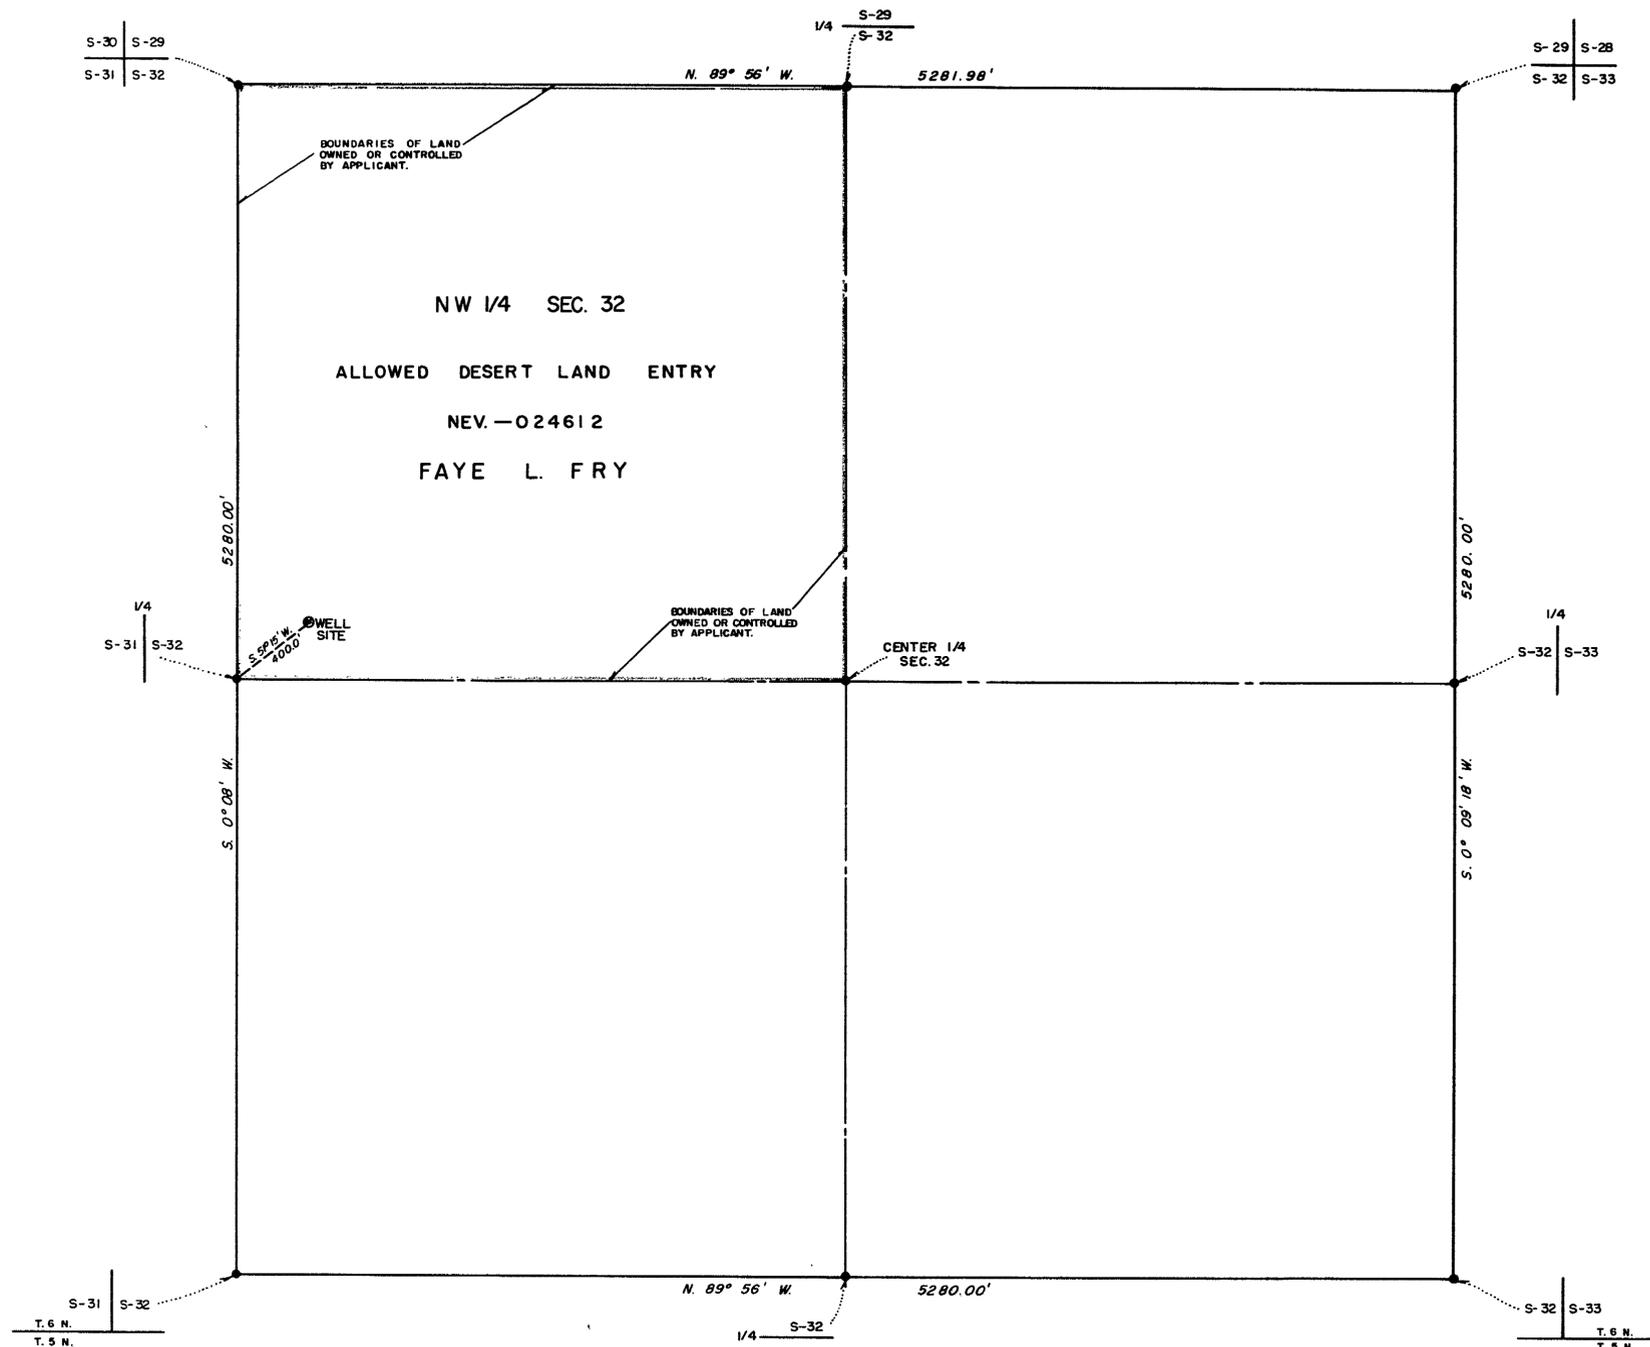

— LEGEND —

BASIS OF BEARING: (S. 0° 08' W.) WEST LINE SEC. 32, T. 6 N., R. 66 E., M.D.B. & M.

SCALE IN FEET



STATE OF NEVADA } SS
COUNTY OF CLARK }

I, L. E. TYSON, BEING FIRST DULY SWORN, DEPOSE AND SAY THAT THIS MAP, CONSISTING OF ONE SHEET, HAS BEEN CORRECTLY DRAWN TO THE DESIGNATED SCALE FROM FIELD NOTES OF A SURVEY MADE UNDER MY SUPERVISION AND DIRECTION ON THE 8TH DAY OF MAY, 1957, THAT IT TRULY AND CORRECTLY REPRESENTS THE PROPOSED LOCATION AND EXTENT OF THE WORKS USED TO DIVERT WATER FROM LAKE VALLEY AREA, LINCOLN COUNTY, NEVADA, BY FAYE L. FRY FOR IRRIGATION USE AND THE BOUNDARIES OF THE LANDS EMBODIED IN THE TRACT OWNED OR CONTROLLED BY THE APPLICANT, AND UPON WHICH IT IS PROPOSED TO USE THE WATER APPLIED FOR, AND ARE FULLY AND CORRECTLY DESIGNATED THEREON.

L. E. Tyson
STATE WATER RIGHT SURVEYOR

SUBSCRIBED AND SWORN TO BEFORE ME THIS 8TH DAY OF MAY, 1957.

Claude L. McKeehan

NOTARY PUBLIC IN AND FOR CLARK COUNTY, NEVADA

MY COMMISSION EXPIRES JUNE 12, 1960

FILED
MAY 20 1957
STATE ENGINEER'S OFFICE

STATE ENGINEER'S OFFICE

MAP TO ACCOMPANY
APPLICATION
FOR
IRRIGATION USE
BY
FAYE L. FRY
FROM
LAKE VALLEY AREA