


STATE OF NEVADA S.S.  
County of White Pine

I, Robert W. Millard, being first duly sworn, depose and say that this map, consisting of one sheet, has been correctly drawn to the designated scale from field notes of a survey made under my supervision and direction between the 10th and 13th day of January, 1943, that it truly and correctly represents the proposed location and extent of the works used to divert water from MUNCY CREEK, KALAMAZOO CREEK, and UNDERGROUND SOURCES, in White Pine County, by DELBERT D. ELDRIDGE for irrigation purposes. That the proposed point of diversion, the approximate location and size of the diverting channel, all reservoirs or basins, the location and names of all other works which will cross or connect with the proposed works, and the boundaries of all lands, showing by 40-acre subdivisions the areas proposed to be irrigated, are fully and correctly designated thereon.

*Robert W. Millard*  
State Water Right Surveyor  
Subscribed and sworn to before me this 9th day of March, 1937.  
*James L. ...*  
Notary Public in and for White Pine County, Nevada.  
My commission expires December 22, 1957.

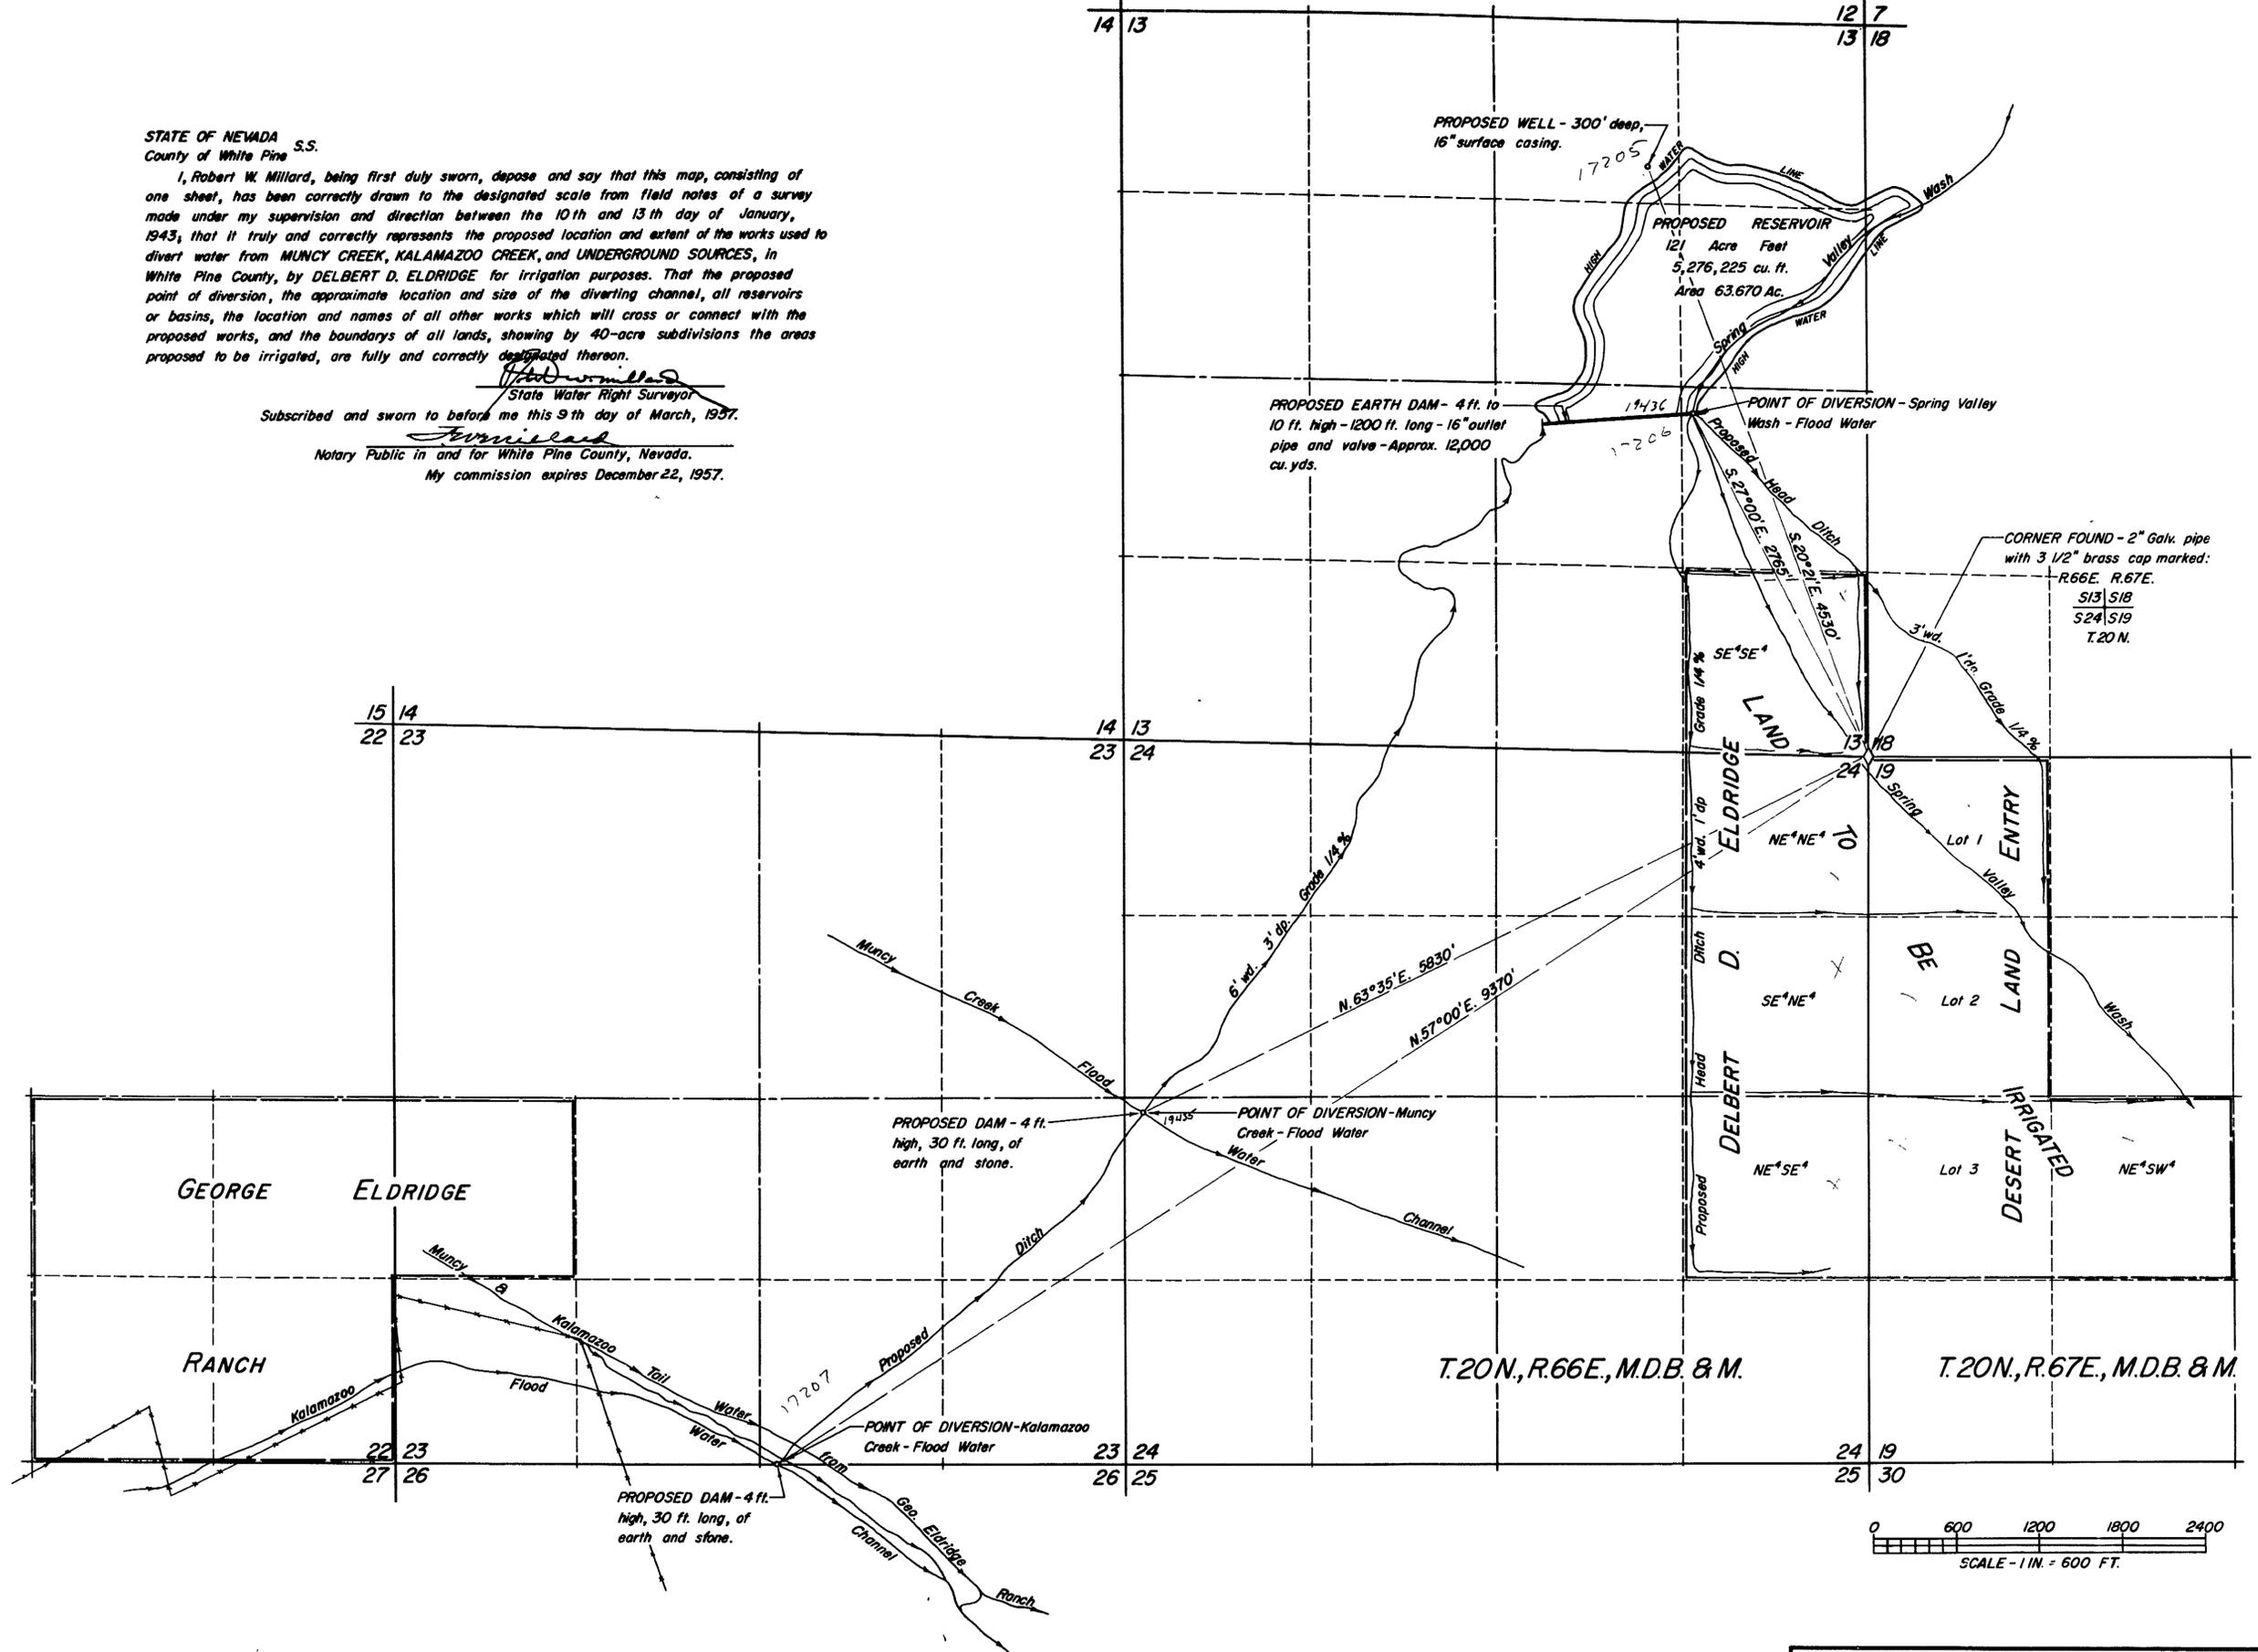

FILED  
MAR 11 1957

MAP TO ACCOMPANY APPLICATION  
TO APPROPRIATE WATER  
IRRIGATION  
FOR  
BY  
DELBERT D. ELDRIDGE  
FROM KALAMAZOO & MUNCY CREEKS  
& UNDERGROUND SOURCES  
SURVEYED BY  
MARCH 6, 1957  
F. W. MILLARD & SON  
ELY, NEVADA

20899 19436 19435 File under 17205 to 17208 Incl.