
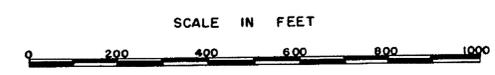
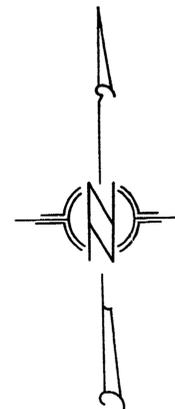


NW1/4, SEC 24, T21 S, R61 E., M.D.B.&M.

POINT OF DIVERSION, NW1/4 NW1/4

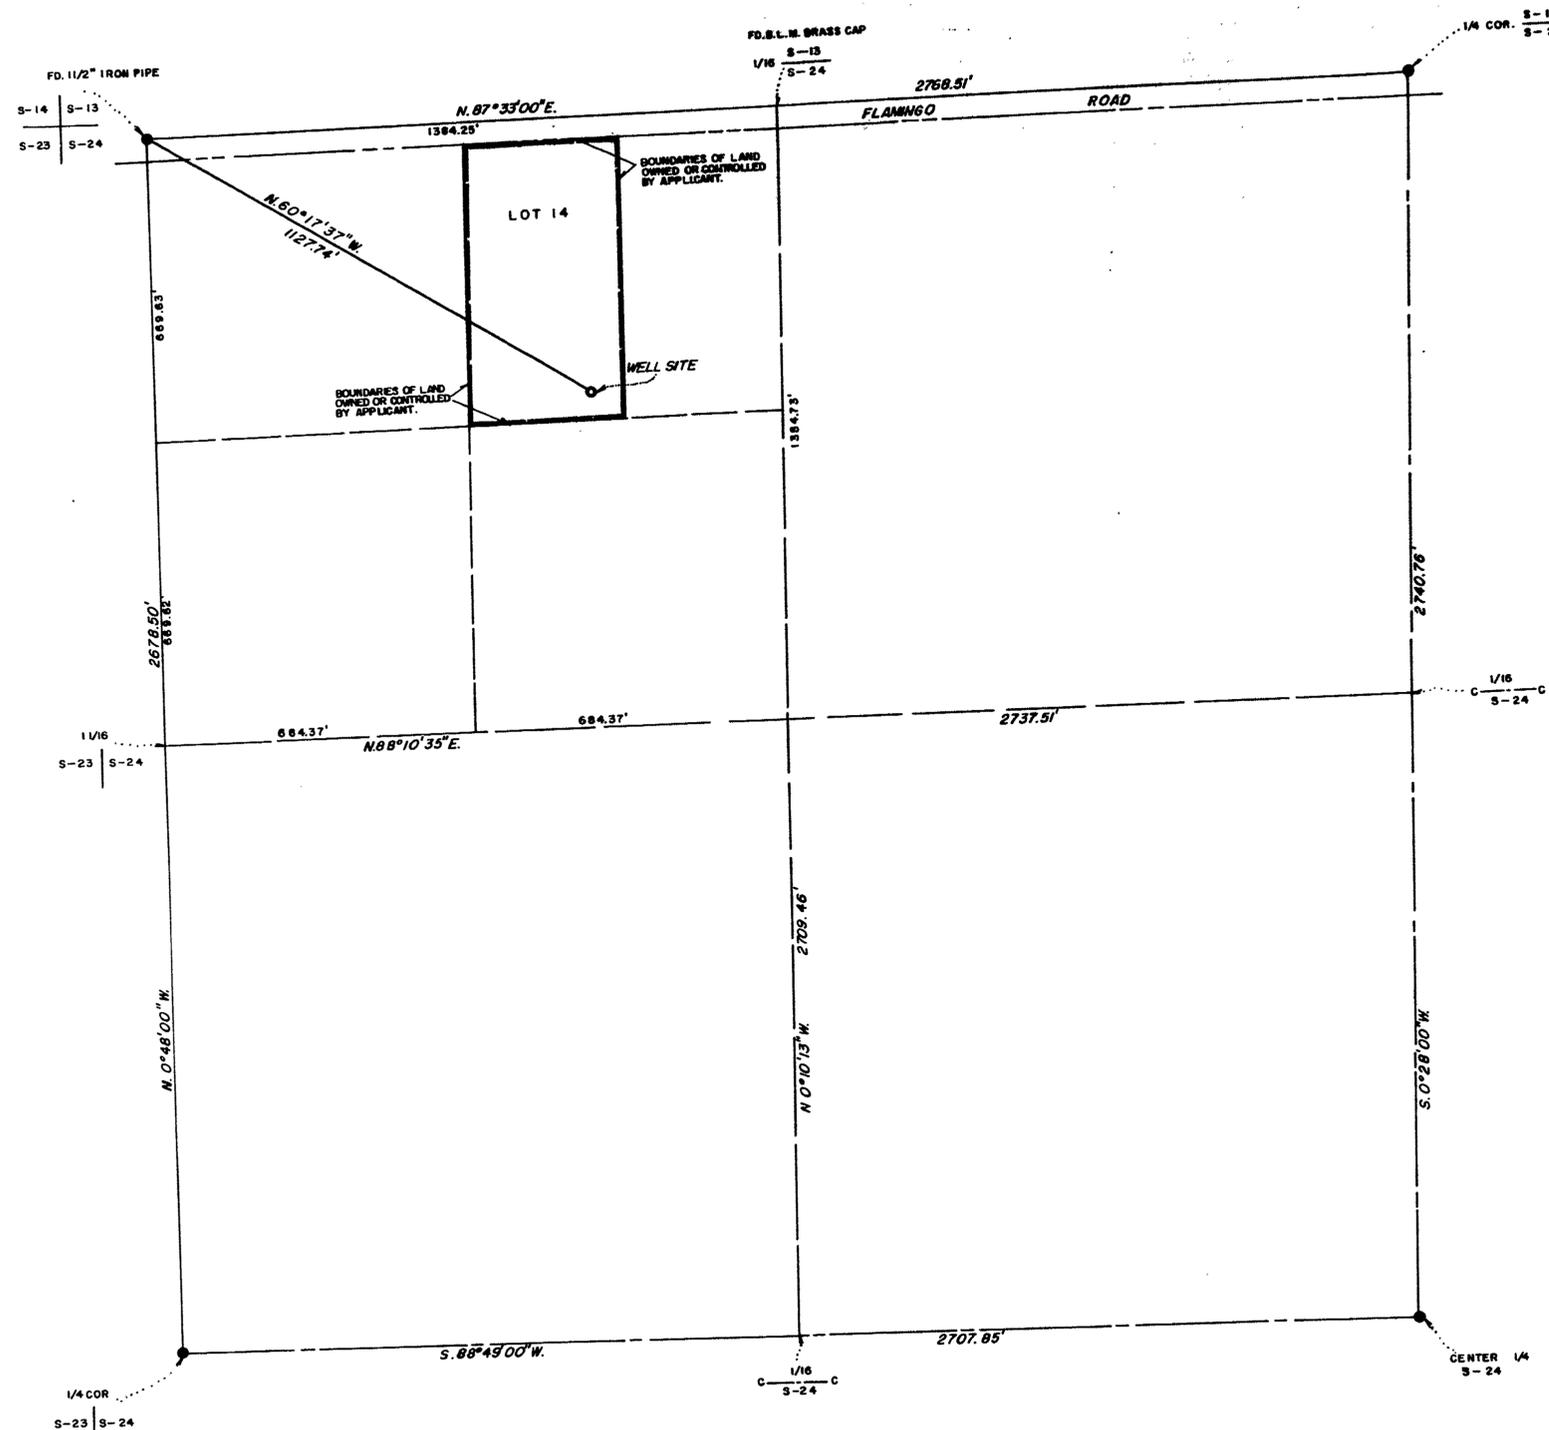

LEGEND
 BASIS OF BEARING: DEPENDENT RESURVEY OF SEC. 24 T. 21 S. R. 61 E. M. D. B. & M.
 UNITED STATES DEPARTMENT OF THE INTERIOR, BUREAU OF LAND MANAGEMENT.

STATE OF NEVADA } SS
 COUNTY OF CLARK }
 I, L. E. TYSON, BEING FIRST DULY SWORN, DEPOSE AND SAY THAT THIS MAP, CONSISTING OF ONE SHEET, HAS BEEN CORRECTLY DRAWN TO THE DESIGNATED SCALE FROM FIELD NOTES OF A SURVEY MADE UNDER MY SUPERVISION AND DIRECTION ON THE 22ND DAY OF MARCH, 1957, THAT IT TRULY AND CORRECTLY REPRESENTS THE PROPOSED LOCATION AND EXTENT OF THE WORKS USED TO DIVERT WATER FROM LAS VEGAS ARTESIAN BASIN, IN CLARK COUNTY, BY JOE W. BROWN, FOR COMMERCIAL USE AND THE BOUNDARIES OF LANDS EMBODIED IN THE TRACT OWNED OR CONTROLLED BY THE APPLICANT, AND UPON WHICH IT IS PROPOSED TO USE THE WATER APPLIED FOR, AND ARE FULLY AND CORRECTLY DESIGNATED THEREON.

L. E. Tyson
 STATE WATER RIGHT SURVEYOR

SUBSCRIBED AND SWORN TO BEFORE ME THIS 27TH DAY OF MARCH, 1957

Claude R. McKeehan

NOTARY PUBLIC IN AND FOR CLARK COUNTY, NEVADA.

MY COMMISSION EXPIRES JUNE 13, 1960

FILED
 APR 4 1957
 STATE ENGINEER
 OFFICE
 STATE ENGINEER

MAP TO ACCOMPANY
 APPLICATION
 FOR
 COMMERCIAL USE
 BY
 JOE W. BROWN
 FROM
 LAS VEGAS ARTESIAN BASIN