


T.35N. R.37E.
M.D.B.&M.

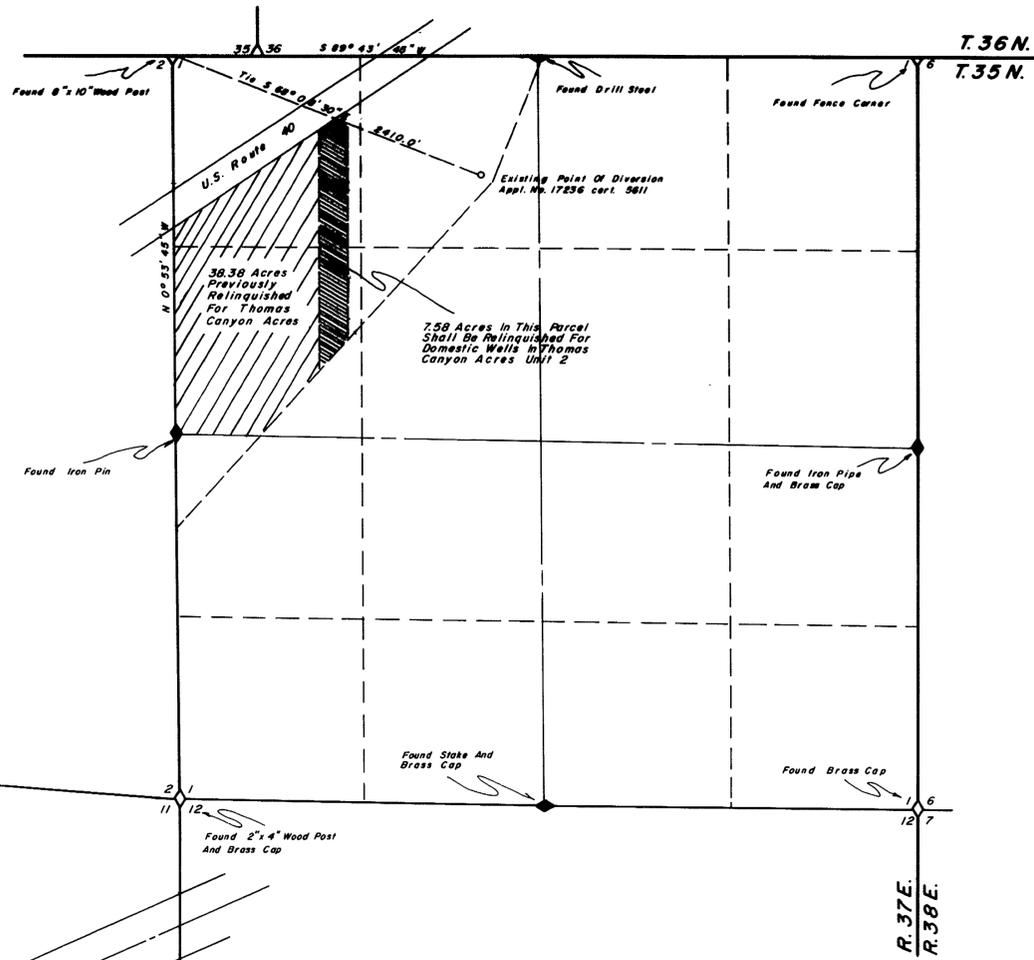

State of Nevada
County of Humboldt


I, Robert N. Caldwell, being first duly sworn depose and that this map consisting of one sheet has been correctly drawn to the designated scale from field notes of a survey made under my supervision and direction during January, 1981; that it truly and correctly represents the location and extent of the works used to divert water from an underground source in Humboldt County, Nevada by the applicant for irrigation purposes under application 17236 certificate 5611; that the existing point of diversion under application 17236 certificate 5611 is correctly shown hereon; that the existing place of use relinquished on this map, and the proposed place of use as shown on this map to change the point of diversion and the place of use of a portion of the water are correctly designated hereon; and that the land upon which the water appropriated under application 17236 certificate 5611 are to be used, are accurately outlined hereon and said lands are owned and controlled by the applicant.



State Water Right No. 17236 Certificate 5611 468

Subscribed and sworn to before me this 28th day of February, 1981.

Notary

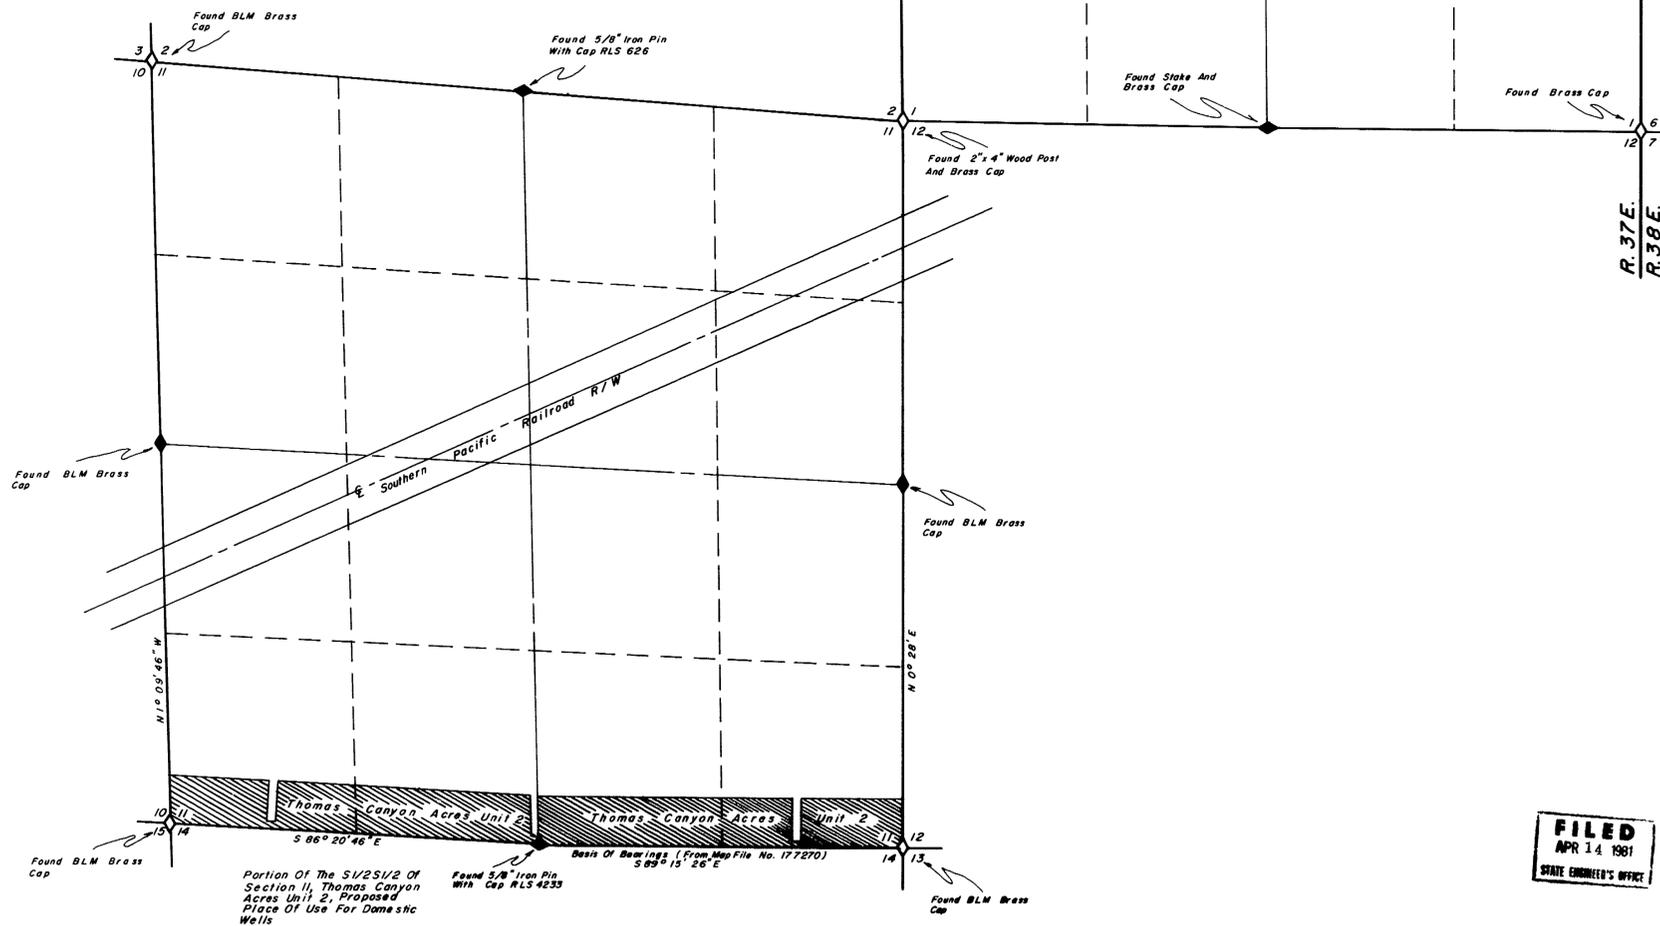

Scale 1" = 600'



FILED
APR 14 1981
STATE ENGINEER'S OFFICE

Desert Mountain Surveying Company
146 West Second Street
Winnemucca, Nevada 89445

Map To Accompany A Relinquishment
Of A Portion Of The Existing Place
Of Use Of The Water Under Appl.
No. 17236 Certificate 5611
From: Irrigation To: Domestic
By: Joseph Gene And Lois C. Baum

Humboldt County Nevada

No 2

17236