


STATE OF NEVADA }  
COUNTY OF LANDER } SS.


I, Harry H. Hughes, being first duly sworn, depose and say that this map, consisting of one sheet, has been correctly drawn to the designated scale from field notes of a survey made by me (or under my supervision and direction) between the 6th day of July and the 7th day of July, 1957; that it truly and correctly represents the proposed location and extent of the works used to divert water from an underground source, in Nye County by Mildred Thomas, for irrigation and domestic purposes. That the proposed point of diversion, the approximate location and size of the diverting channel, all reservoirs or basins, the location and names of all other works which will cross or connect with the proposed works, and the boundary of all lands, showing by 40-acre subdivisions the areas proposed to be irrigated, are fully and correctly designated thereon.

*Harry H. Hughes*  
State Water Right Surveyor

Subscribed and sworn to before me  
this 22<sup>nd</sup> day of July, 1957  
*Burt C. Cline*  
Notary Public in and for Lander County, Nevada

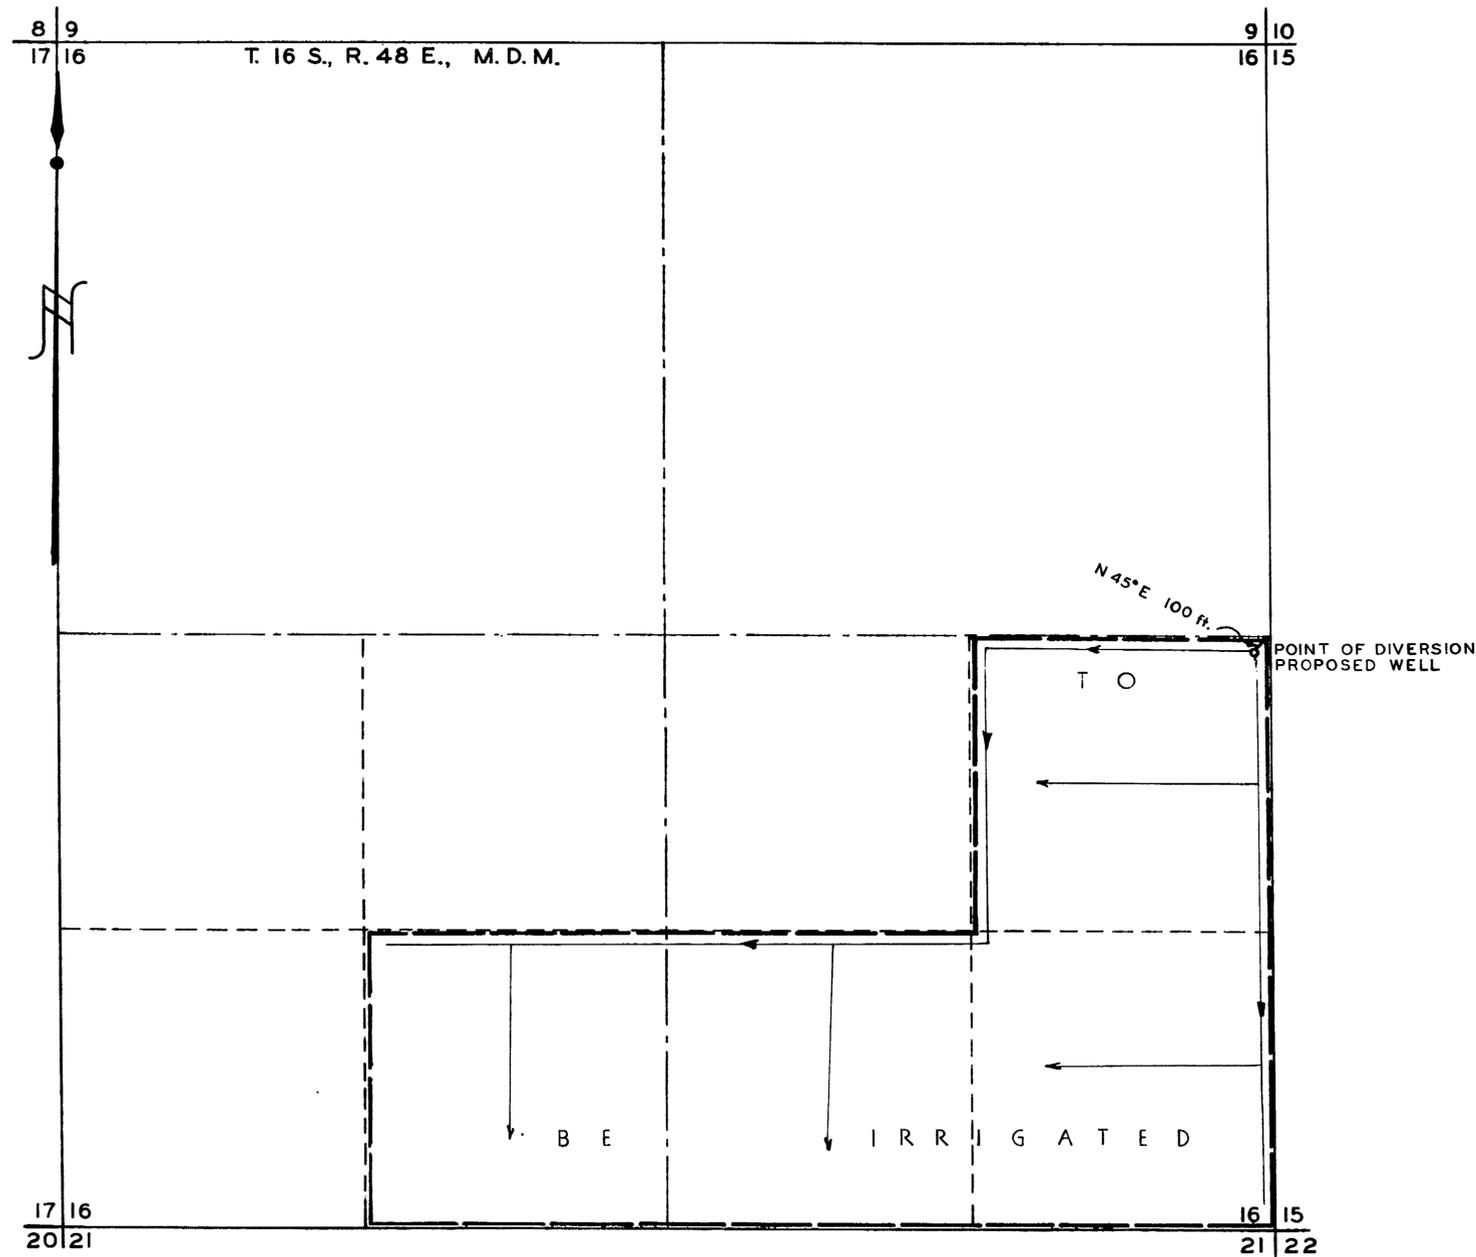

SCALE 1 in. = 400 ft.

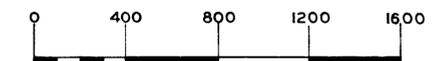

OFFICE  
STATE ENGINEER  
1957 JUL 29 PM 1 50

**FILED**  
JUL 29 1957  
STATE ENGINEER'S OFFICE

MAP TO ACCOMPANY  
APPLICATION TO APPROPRIATE WATER  
FOR  
IRRIGATION & DOMESTIC  
BY  
MILDRED THOMAS  
FROM  
UNDERGROUND SOURCE

17237