



1/2 SE 1/4 SEC. 20 & 1/2 NE 1/4 SEC. 29  
T. 21 S., R. 61 E., M.D.B. & M.

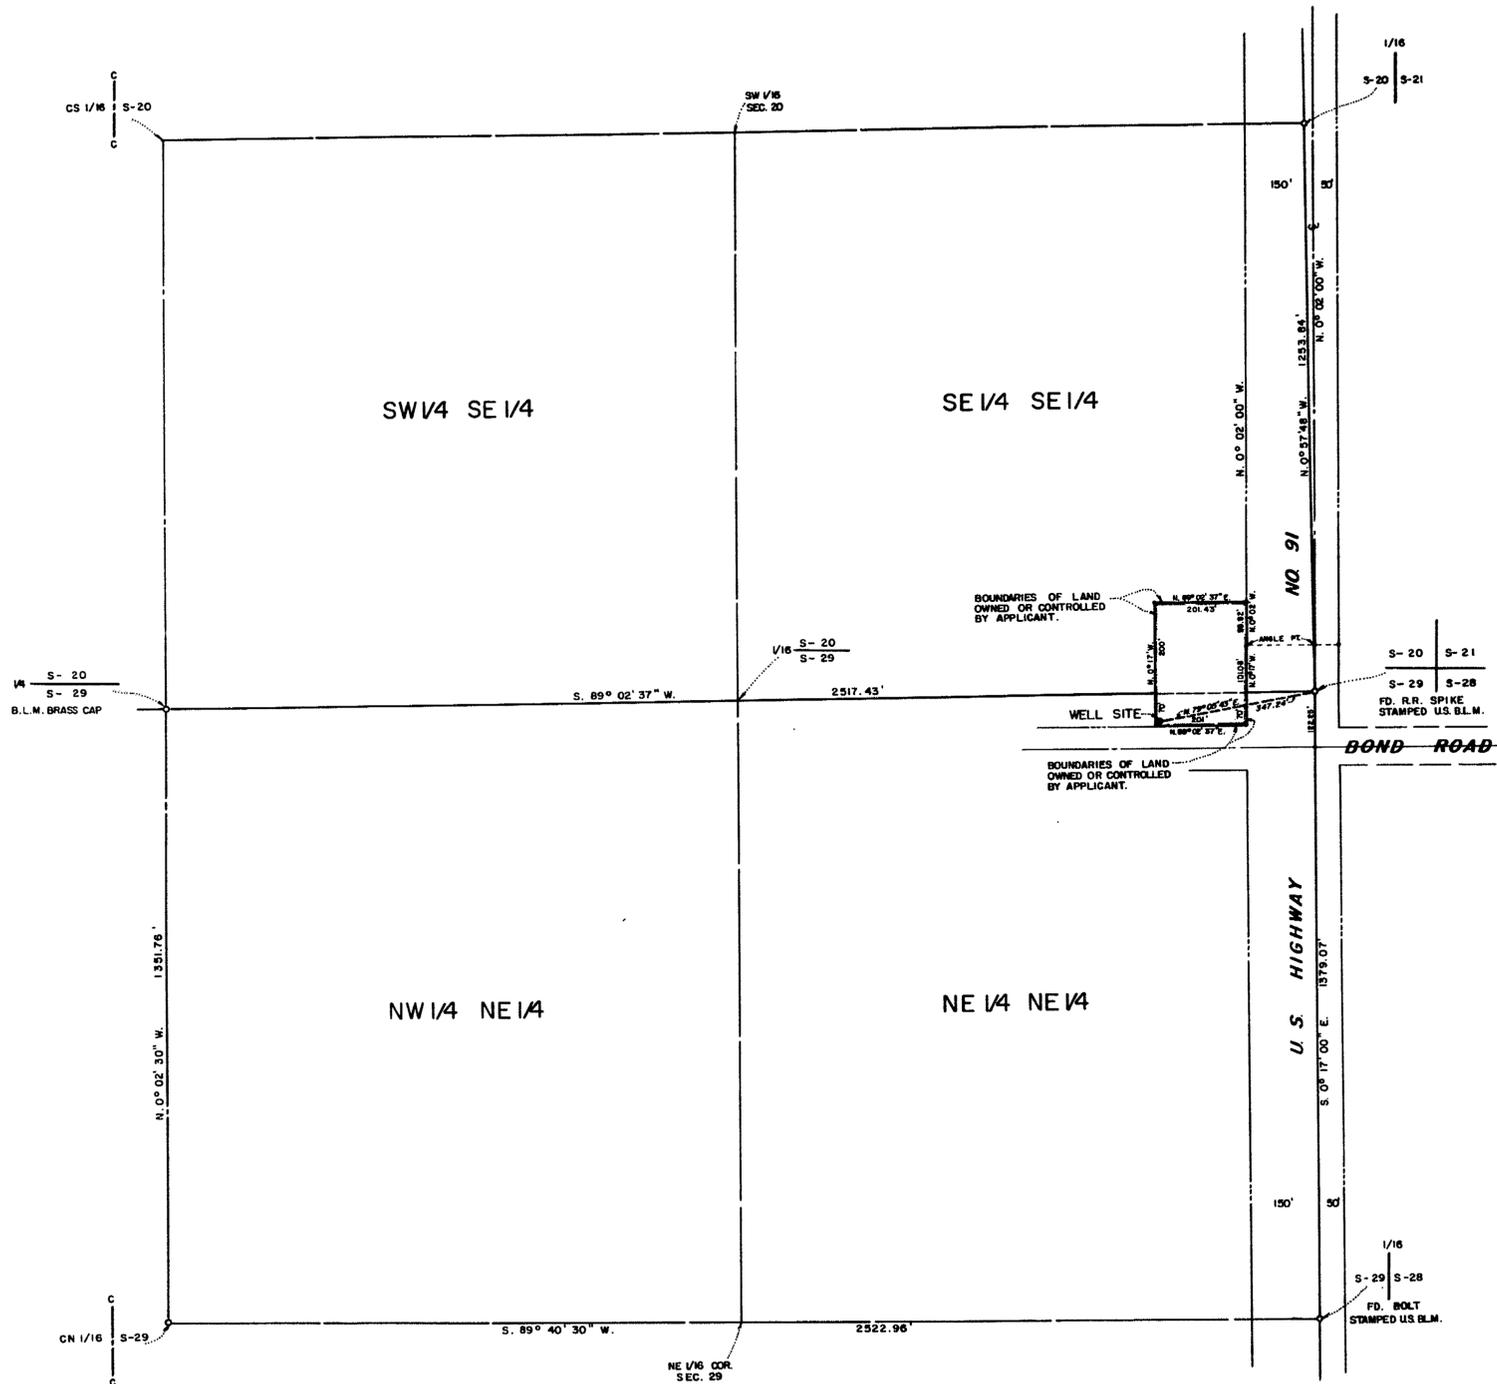

POINT OF DIVERSION, NE 1/4 NE 1/4

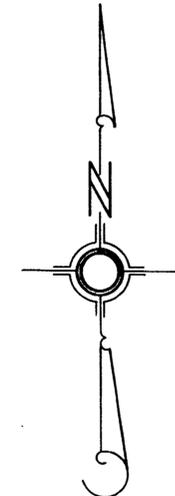

— LEGEND —

BASIS OF BEARING: ( S. 89° 02' 37\"/>

SCALE IN FEET



STATE OF NEVADA }  
COUNTY OF CLARK }  
I, L. E. TYSON, BEING FIRST DULY SWORN, DEPOSE AND SAY THAT THIS MAP, CONSISTING OF ONE SHEET, HAS BEEN CORRECTLY DRAWN TO THE DESIGNATED SCALE FROM FIELD NOTES OF A SURVEY MADE UNDER MY SUPERVISION AND DIRECTION ON THE 24TH DAY OF APRIL, 1957, THAT IT TRULY AND CORRECTLY REPRESENTS THE PROPOSED LOCATION AND EXTENT OF THE WORK USED TO DIVERT WATER FROM LAS VEGAS ARTESIAN BASIN, IN CLARK COUNTY, BY STANDARD OIL COMPANY OF CALIFORNIA FOR COMMERCIAL USE, AND THE BOUNDARIES OF THE LANDS EMBODIED IN THE TRACT OWNED OR CONTROLLED BY THE APPLICANT, AND UPON WHICH IT IS PROPOSED TO USE THE WATER APPLIED FOR, AND ARE FULLY AND CORRECTLY DESIGNATED THEREON.

*L. E. Tyson*  
STATE WATER RIGHT SURVEYOR

SUBSCRIBED AND SWORN TO BEFORE ME THIS 29<sup>th</sup> DAY OF APRIL, 1957

*Claude R. McKeown*  
NOTARY PUBLIC IN AND FOR CLARK COUNTY, NEVADA  
MY COMMISSION EXPIRES JUNE 12, 1960

FILED  
MAY 7 1957  
STATE ENGINEER'S OFFICE

OFFICE  
STATE ENGINEER  
MAY 7 1957

MAP TO ACCOMPANY  
APPLICATION  
FOR  
COMMERCIAL USE  
BY  
STANDARD OIL COMPANY OF CALIFORNIA  
FROM  
LAS VEGAS ARTESIAN BASIN