

STATE OF NEVADA }
 COUNTY OF ORMSBY } SS

I, J.A. Miller, being first duly sworn, depose and say that this map, consisting of two sheets, numbered from 1 to 2, inclusive, has been correctly drawn to the designated scale from field notes of a survey made by me on the 11th day of April, 1957; that it truly and correctly represents the location and extension of the present and the proposed points of diversion of the Hilbun Ditch used to divert water from the East Walker River, in Lyon County, Nevada, by Iver Nielsen, K.M. Hamer, Sam Johnston and Carl Miller, for irrigation and domestic purposes. That the present and the proposed points of diversion; the location of the diverting channels; the diversion dam; and the boundaries of the irrigated lands, are fully and correctly designated thereon.

J. A. Miller

State Water Right Surveyor.

Subscribed and sworn to before me this 26th day of April, 1957.

Notary Public in and for Ormsby County, Nevada.

FILED
 JUL 10 1957
 STATE ENGINEER'S OFFICE

17 APR 30 PM 2 24

CERTIFICATE NO. ISSUED


Sheet No 1.

MAP
 TO ACCOMPANY AN APPLICATION
 TO CHANGE THE POINT OF DIVERSION
 OF THE HILBUN DITCH THAT CONVEYS WATER
 FROM THE EAST WALKER RIVER
 FOR IRRIGATION AND DOMESTIC PURPOSES
 BY IVER NIELSEN, K.M. HAMER, SAM JOHNSTON
 AND CARL MILLER
 Scale: - 1 inch = 400 feet.

2-1-46
1-1-46

T. 12 N., R. 25 E., M. D. B. and M.

T. 12 N., R. 26 E., M. D. B. and M.

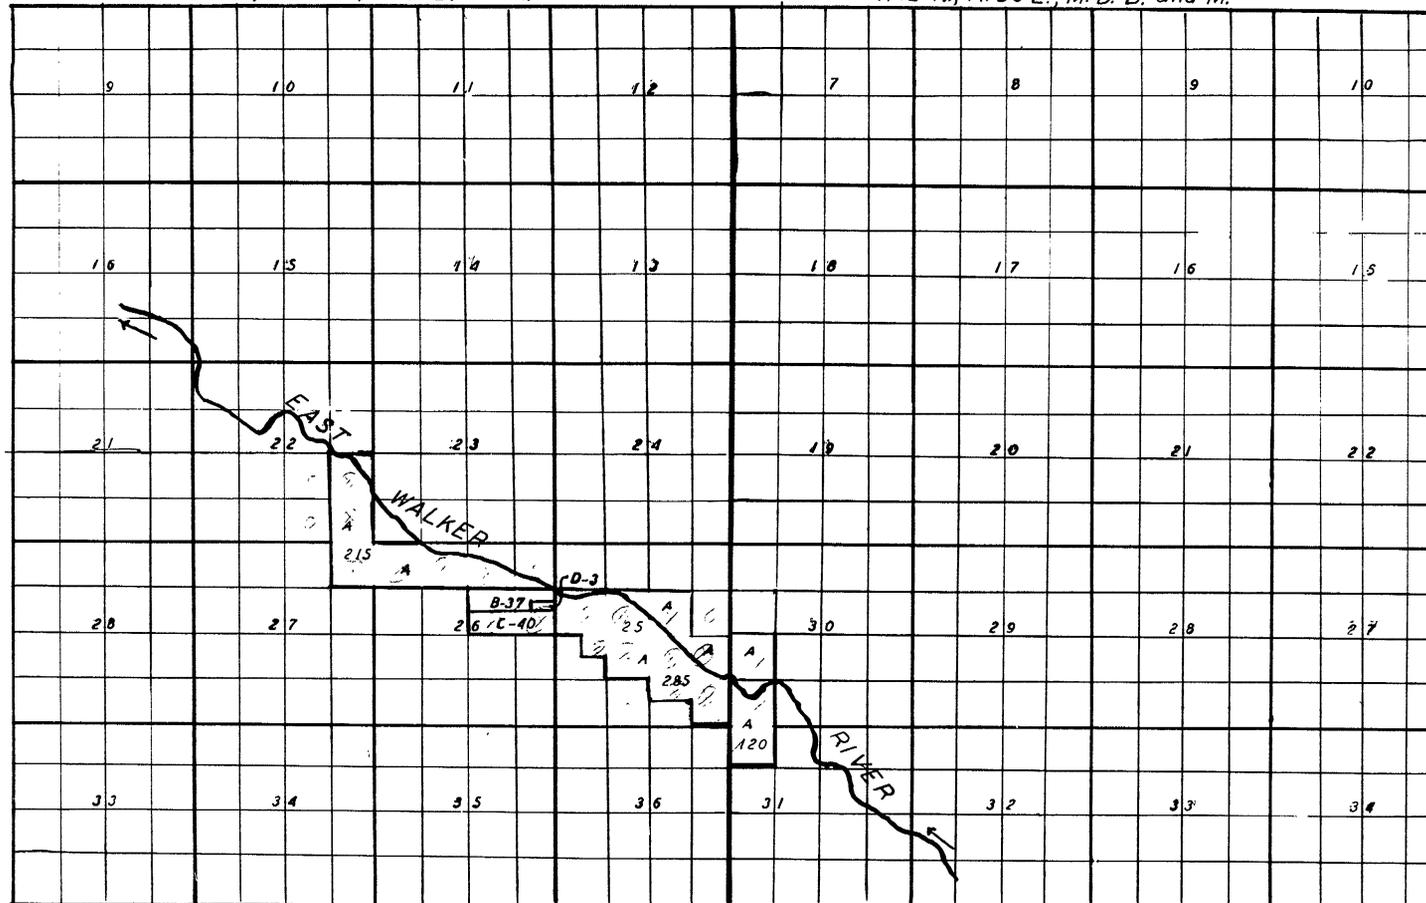

LAND IRRIGATED BY THE HILBUN DITCH

KEY	USER	ACRES
A	IVER NIELSEN	620.00
B	SAM JOHNSTON	37.00
C	K. M. HAMER	40.00
D	CARL MILLER	3.00

176

FILED
JUL 30 1957
STATE ENGINEER OFFICE

CERTIFICATE NO. ISSUED

OFFICE
STATE ENGINEER

1957 APR 30 PM 2 24

Sheet No. 2

MAP
SHOWING LAND IRRIGATED
BY THE HILBUN DITCH
OUT OF THE EAST WALKER RIVER
BY IVER NIELSEN, K. M. HAMER,
SAM JOHNSTON AND CARL MILLER

Scale :- 2 inches = 1 mile