




STATE OF NEVADA
County of White Pine S.S.

I, Robert W. Millard, being first duly sworn, depose and say that this map, consisting of one sheet, has been correctly drawn to the designated scale from field notes of a survey made under my supervision and direction between the 13th and 15th days of June, 1957; that it truly and correctly represents the proposed location and extent of the works used to divert water from UNDERGROUND SOURCES, in Eureka County, by L. REITMAN CATTLE CO. for irrigation purposes. That the proposed point of diversion, the approximate location and size of the diverting channel, all reservoirs or basins, the location and names of all other works which will cross or connect with the proposed works, and the boundary of all lands, showing by 40-acre subdivisions the areas proposed to be irrigated, are fully and correctly designated thereon.

Robert W. Millard
State Water Right Surveyor

Subscribed and sworn to before me this 29th day of July, 1957.


Marjorie K. Missard
Notary Public in and for White Pine County, Nevada.
My commission expires February 25, 1961.

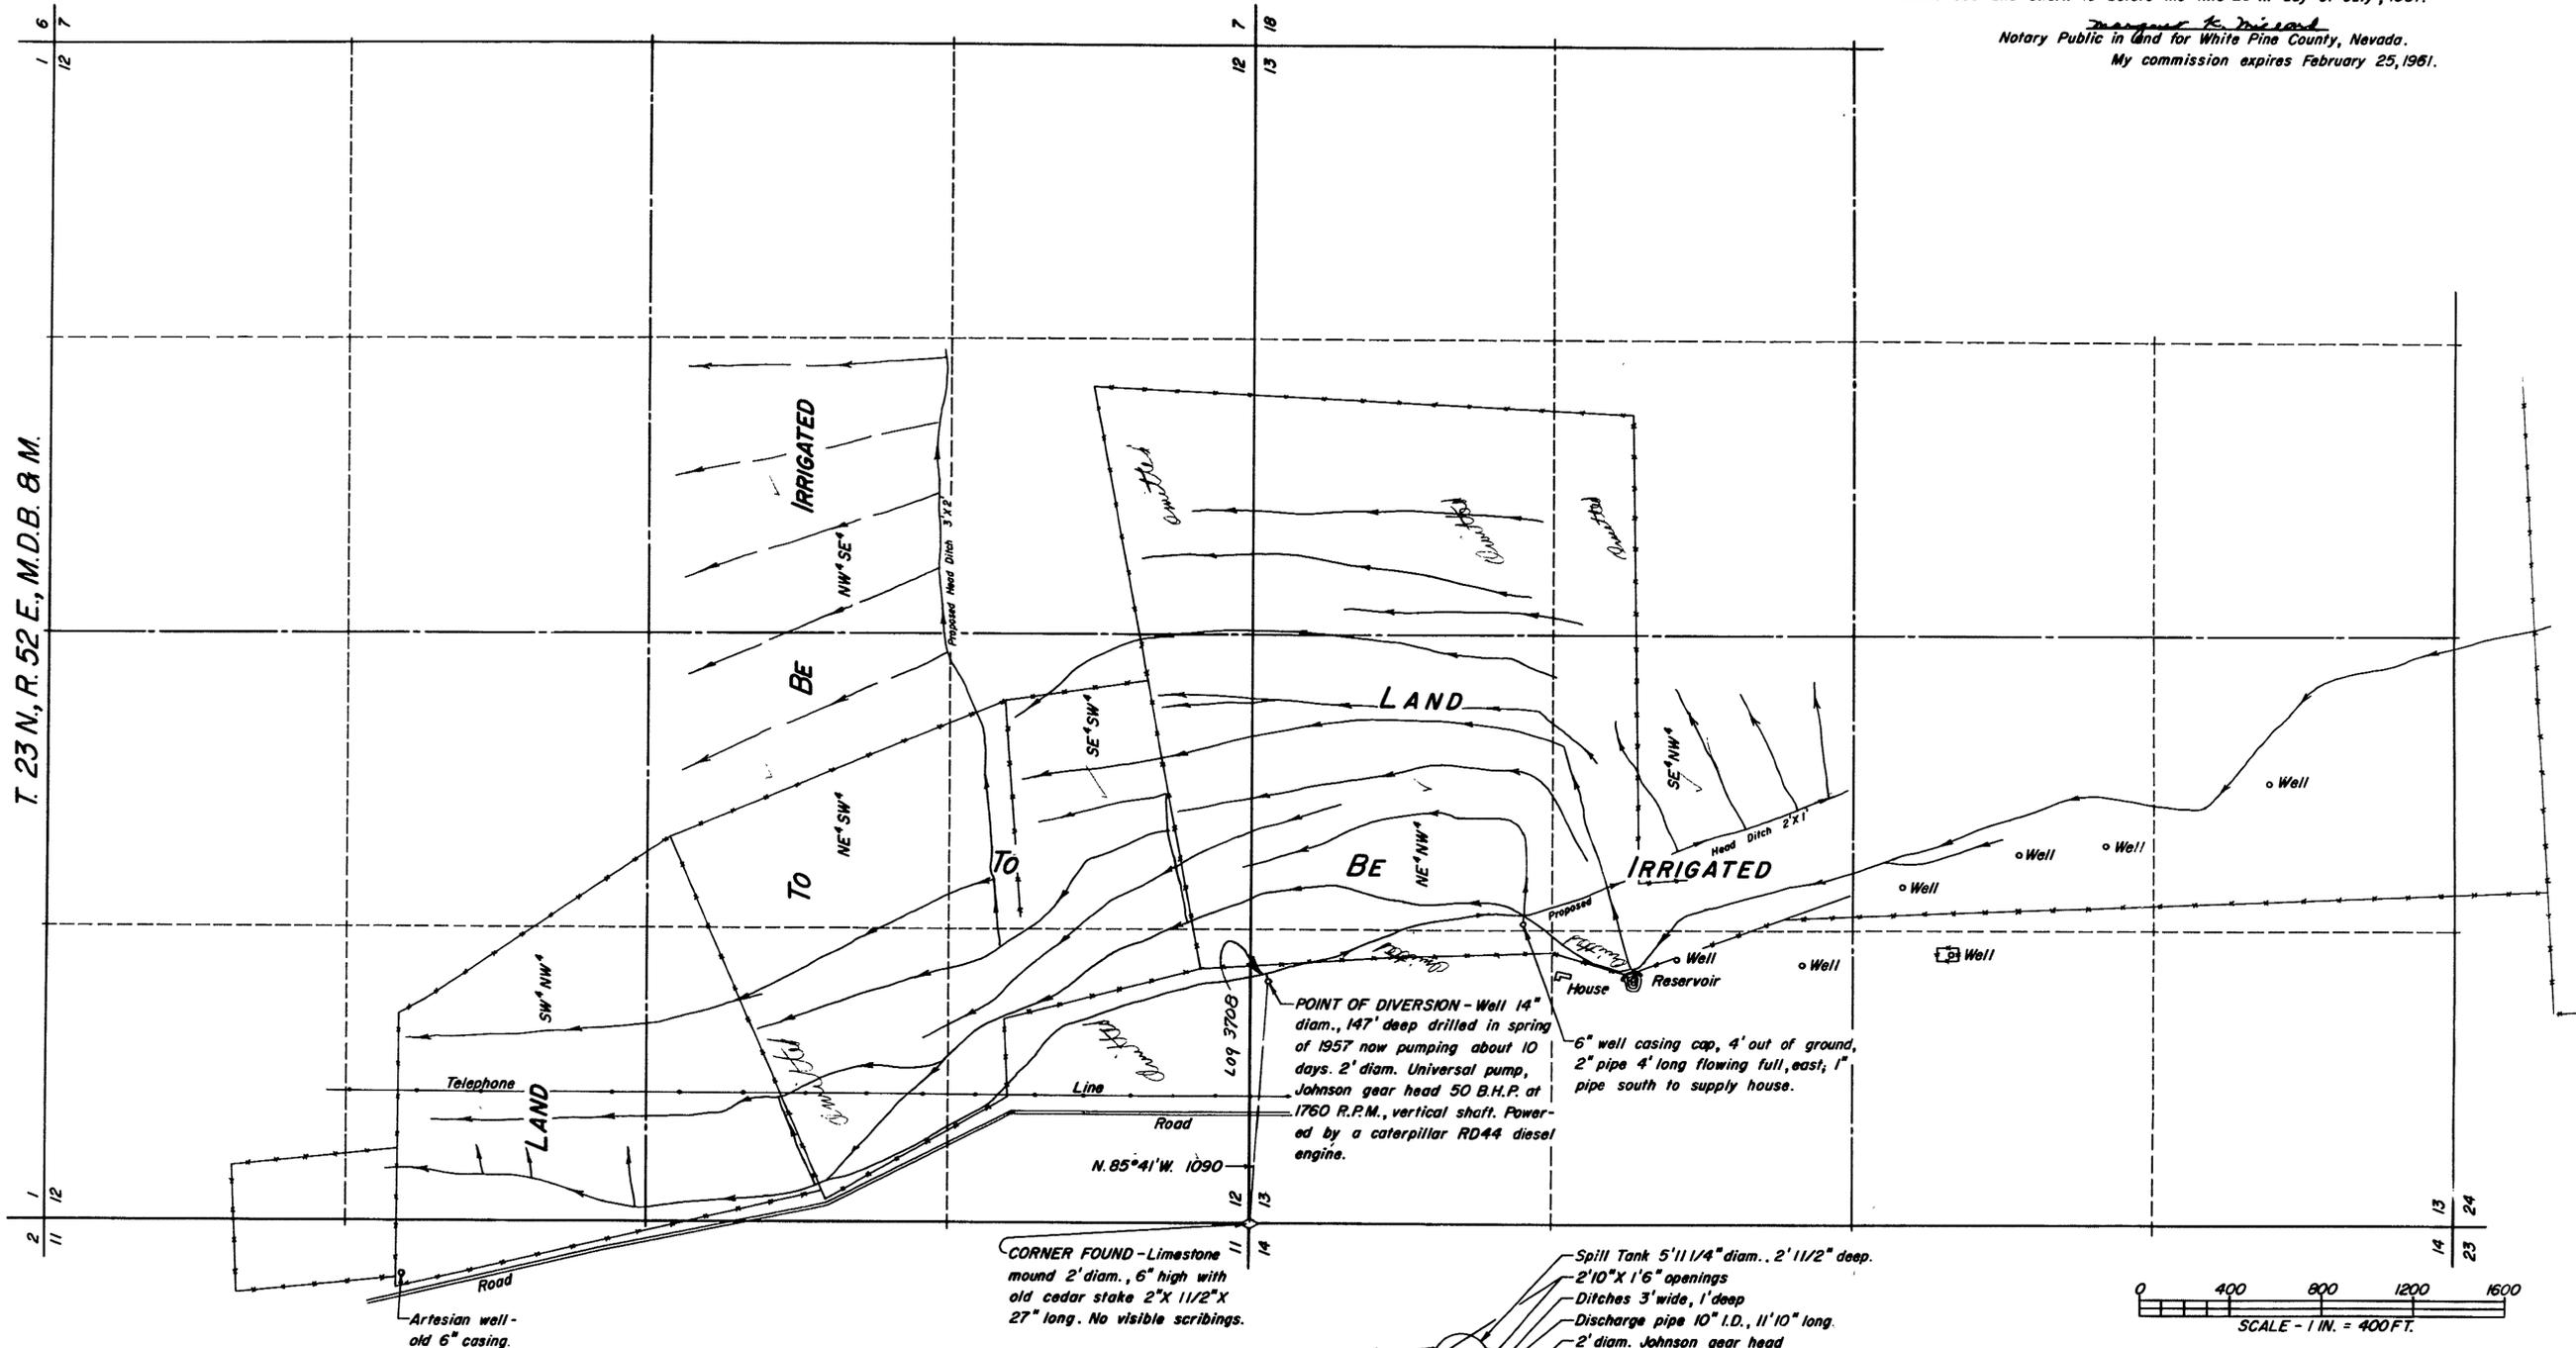

POINT OF DIVERSION - Well 14" diam., 147' deep drilled in spring of 1957 now pumping about 10 days. 2' diam. Universal pump, Johnson gear head 50 B.H.P. at 1760 R.P.M., vertical shaft. Powered by a caterpillar RD44 diesel engine.

6" well casing cap, 4' out of ground, 2" pipe 4' long flowing full, east, 1" pipe south to supply house.

CORNER FOUND - Limestone mound 2' diam., 6" high with old cedar stake 2" X 1 1/2" X 27" long. No visible scribings.

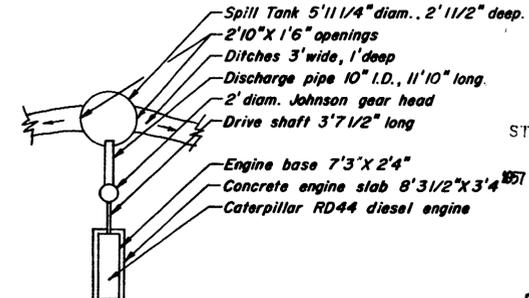

WELL DETAIL
SCALE - 1" = 10'



OFFICE
STATE ENGINEER

1957 AUG 8 PM 1 27

FILED
SEP 8 1957
STATE ENGINEER'S OFFICE

MAP TO ACCOMPANY APPLICATION
TO APPROPRIATE WATER
IRRIGATION
FOR
BY L. REITMAN CATTLE CO.
FROM UNDERGROUND SOURCES
SURVEYED BY F. W. MILLARD & SON ELY, NEVADA

T. 23 N., R. 52 E., M.D.B. & M.

17273