

STATE OF NEVADA S.S.
County of White Pine



I, Frank W. Millard, being first duly sworn, depose and say that this map, consisting of one sheet, has been correctly drawn to the designated scale from field notes of a survey made under my supervision and direction between the 25th and 27th day of April, 1957, that it truly and correctly represents the location and extent of the proposed works used to divert water from UNDERGROUND SOURCES, in White Pine County, by CARTER BROS., for irrigation purposes. That the proposed point of diversion, the approximate location and size of the diverting channel, all reservoirs or basins, the location and names of all other works which will cross or connect with the proposed works, and the boundary of all lands, showing by 40-acre subdivisions the areas proposed to be irrigated, are fully and correctly designated thereon.

F. W. Millard
State Water Right Surveyor

Subscribed and sworn to before me this 14th day of May, 1957.

Margaret K. Dilland
Notary Public in and for White Pine County, Nevada.

My commission expires February 26, 1957.

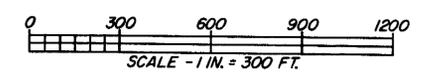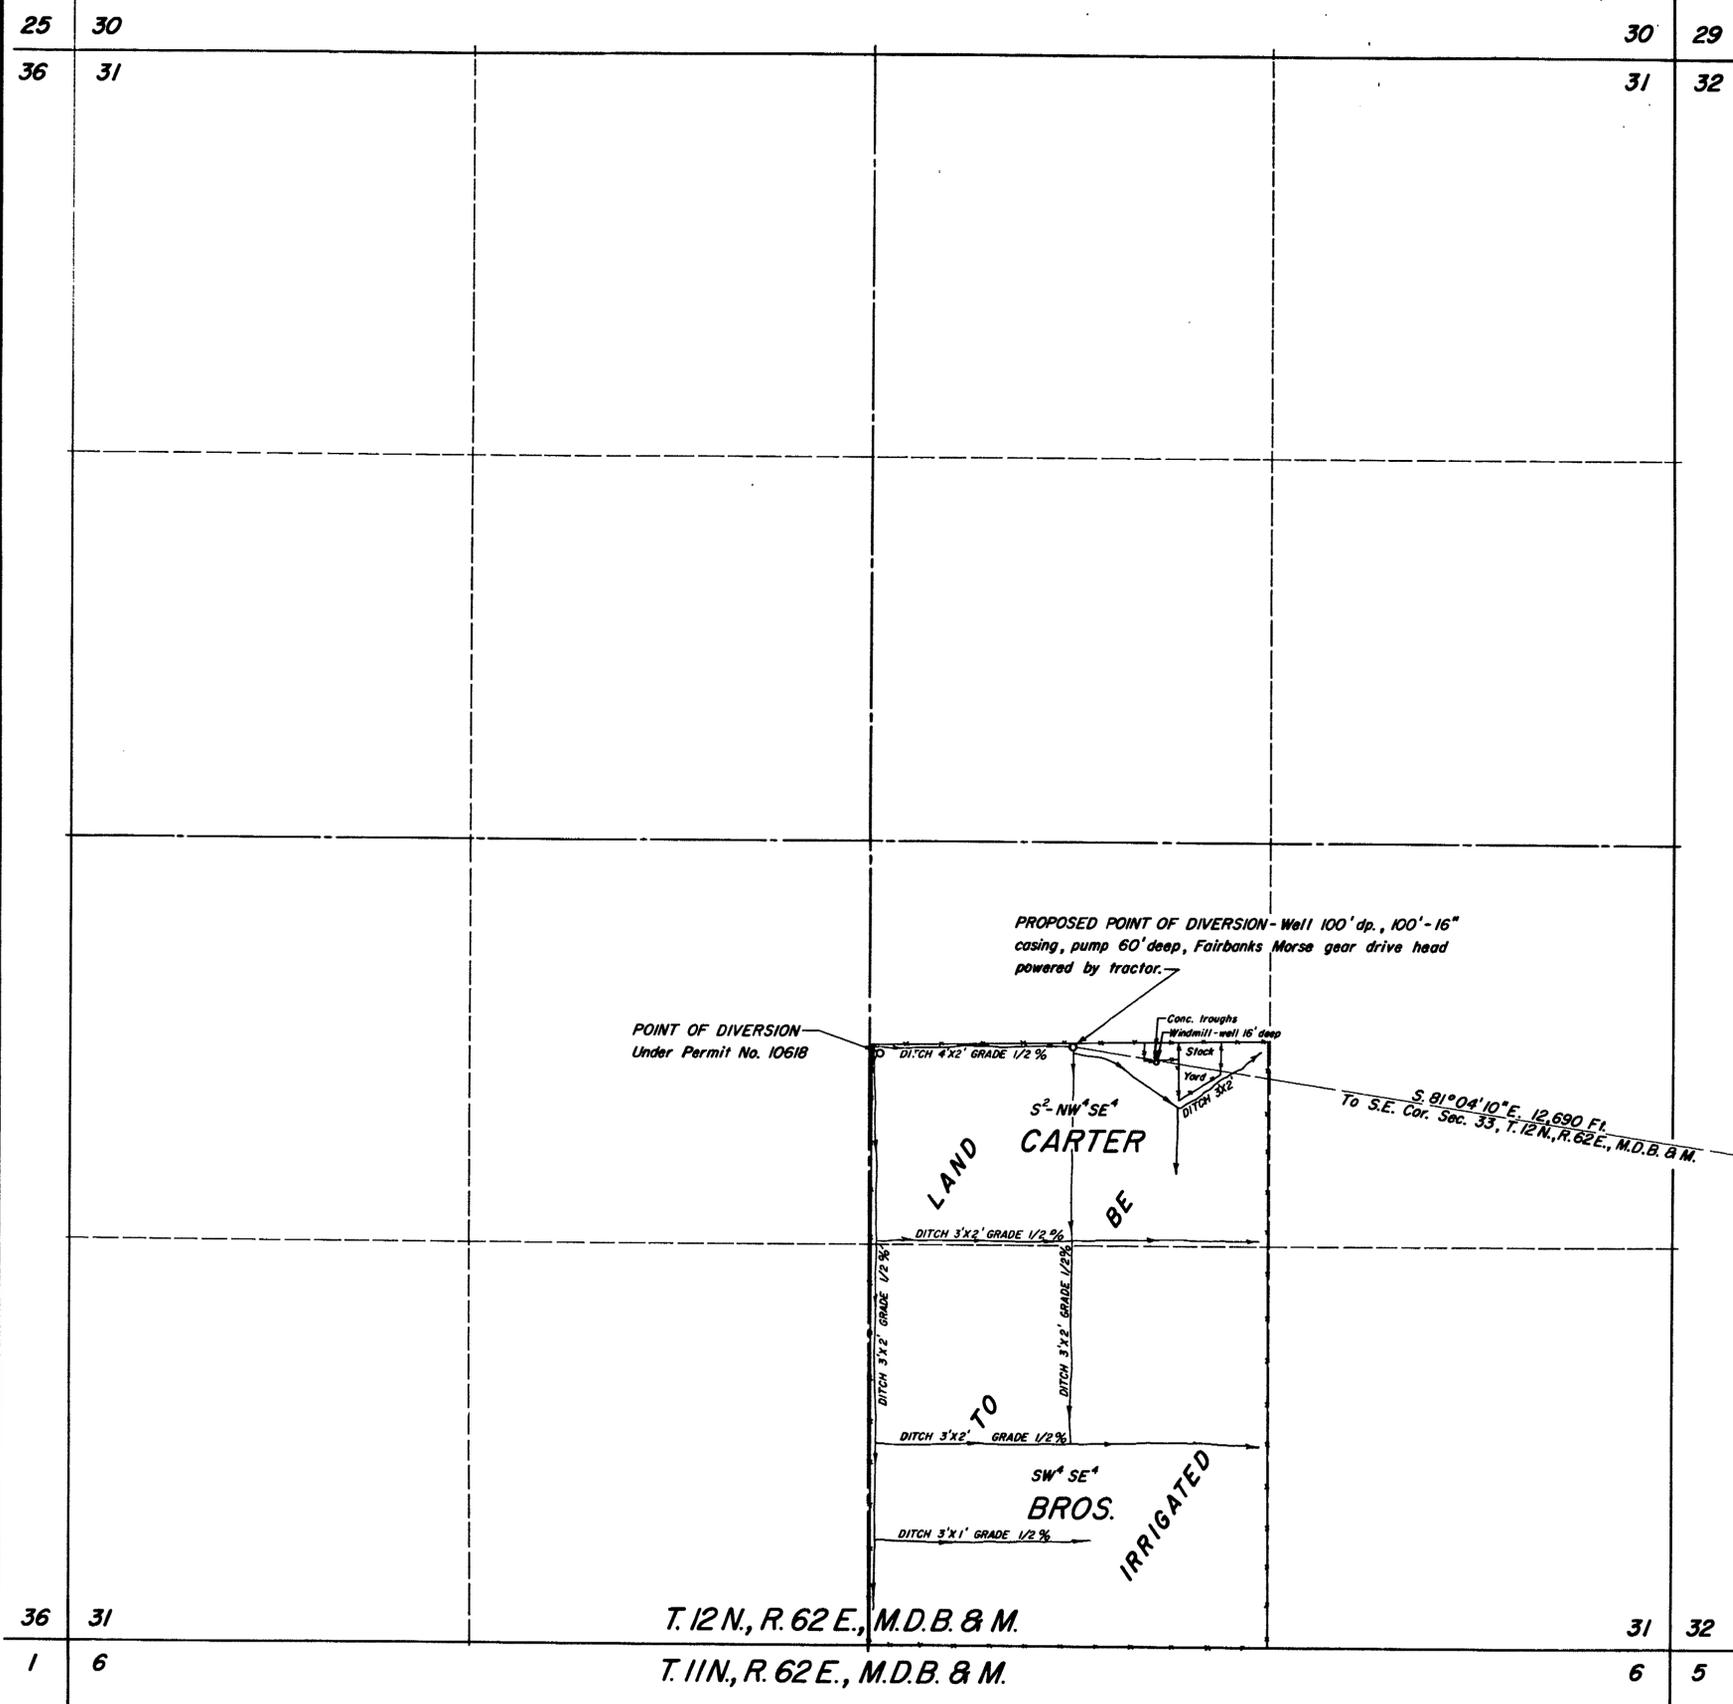

FILED
JUL 1 1957
STATE ENGINEER'S OFFICE

OFFICE
STATE ENGINEER
MAY 31 AM 11 38

MAP TO ACCOMPANY APPLICATION
TO APPROPRIATE WATER
IRRIGATION
FOR
CARTER BROS.
BY
FROM UNDERGROUND SOURCES
SURVEYED BY F. W. MILLARD & SON ELY, NEVADA
MAY 4, 1957

17288