
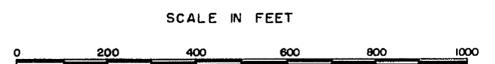
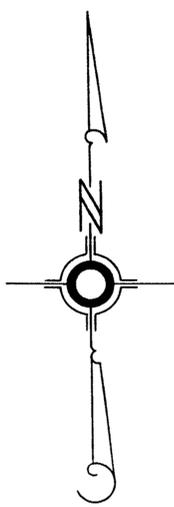


SW1/4 SEC 4, T20S,R62E,M.D.B.&M.

POINT OF DIVERSION, NW1/4 SW1/4

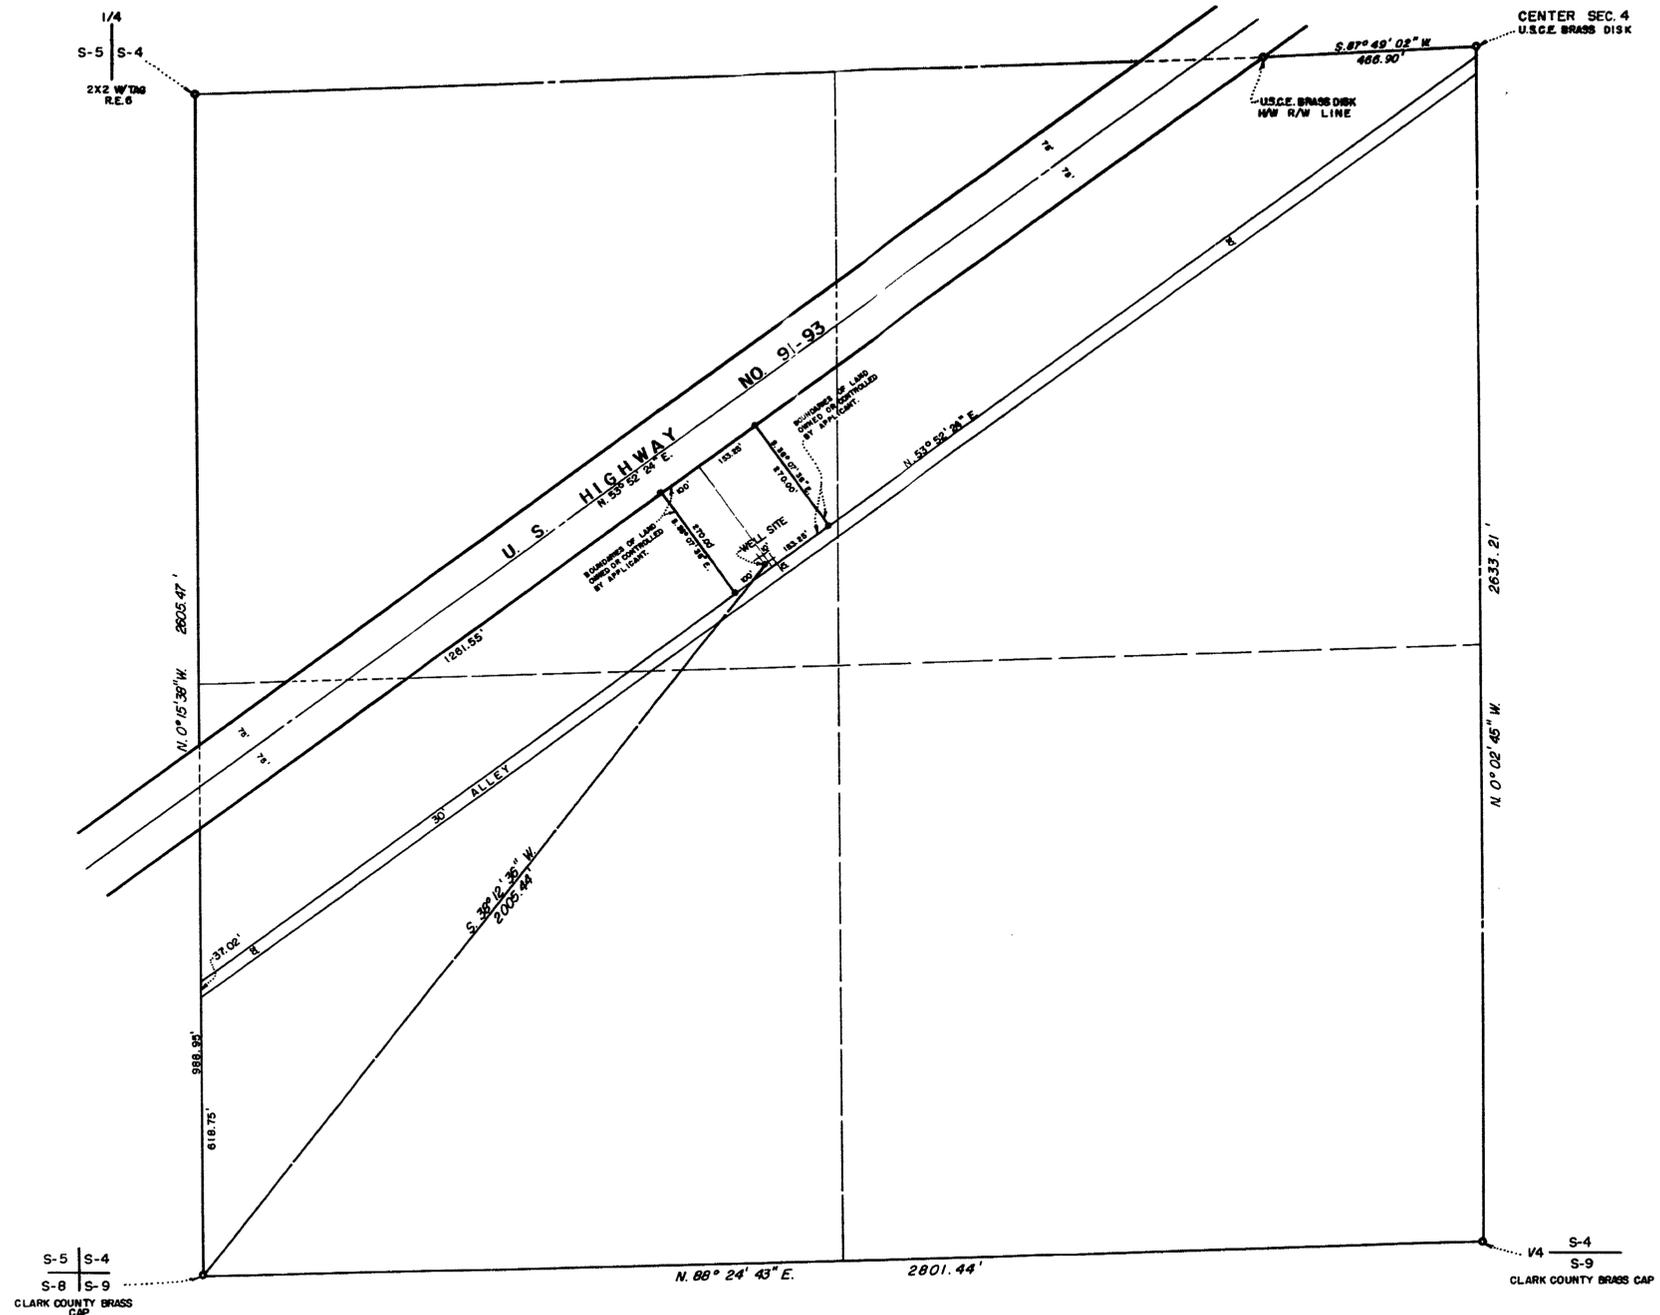

— LEGEND —
 BASIS OF BEARING: (N. 0° 15' 36" W.) WEST LINE SW1/4 SEC. 4, T. 20S, R. 62E, M. D. B. & M., CLARK COUNTY, NEVADA.

STATE OF NEVADA)
 COUNTY OF CLARK) SS
 I, L. E. TYSON, BEING FIRST DULY SWORN, DEPOSE AND SAY THAT THIS MAP, CONSISTING OF ONE SHEET, HAS BEEN CORRECTLY DRAWN TO THE DESIGNATED SCALE FROM FIELD NOTES OF A SURVEY MADE UNDER MY SUPERVISION AND DIRECTION ON THE 22ND DAY OF JULY, 1957, THAT IT TRULY AND CORRECTLY REPRESENTS THE PROPOSED LOCATION AND EXTENT OF THE WORKS USED TO DIVERT WATER FROM LAS VEGAS ARTESIAN BASIN, IN CLARK COUNTY, BY NELLIS BAPTIST CHURCH, FOR COMMERCIAL USE AND THE BOUNDARIES OF THE LANDS EMBODIED IN THE TRACT OWNED OR CONTROLLED BY THE APPLICANT, AND UPON WHICH IT IS PROPOSED TO USE THE WATER APPLIED FOR, AND ARE FULLY AND CORRECTLY DESIGNATED THEREON.

L. E. Tyson
 STATE WATER RIGHT SURVEYOR


SUBSCRIBED AND SWORN TO BEFORE ME THIS 22ND DAY OF JULY, 1957

Claude R. McKeehan
 NOTARY PUBLIC IN AND FOR CLARK COUNTY, NEVADA
 MY COMMISSION EXPIRES JUNE 12, 1960

S-5 | S-4
 S-8 | S-9
 CLARK COUNTY BRASS CAP

V4 S-4
 S-9
 CLARK COUNTY BRASS CAP

CERTIFICATE NO. 5258 ISSUED Nov. 15, 1961

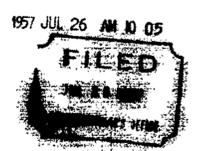

MAP TO ACCOMPANY
 APPLICATION
 FOR
 COMMERCIAL USE
 BY
 NELLIS BAPTIST CHURCH
 FROM
 LAS VEGAS ARTESIAN BASIN