


STATE OF NEVADA
County of White Pine

I, Frank W. Millard, being first duly sworn, depose and say that this map, consisting of one sheet, has been correctly drawn to the designated scale from field notes of a survey made under my supervision and direction between the 13th and 15th days of October, 1957, that it truly and correctly represents the proposed location and extent of the works used to divert water from GARDEN CREEK, in White Pine County, by B. H. ROBISON, for irrigation purposes. That the proposed point of diversion, the approximate location and size of the diverting channel, all reservoirs or basins, the location and names of all other works which will cross or connect with the proposed works, and the boundary of all lands, showing by 40-acre subdivisions the areas proposed to be irrigated, are fully and correctly designated thereon.

Frank W. Millard
State Water Right Surveyor

Subscribed and sworn to before me this 18th day of October, 1957.

Margaret K. Dillard
Notary Public in and for White Pine County, Nevada.
My commission expires February 25, 1961.

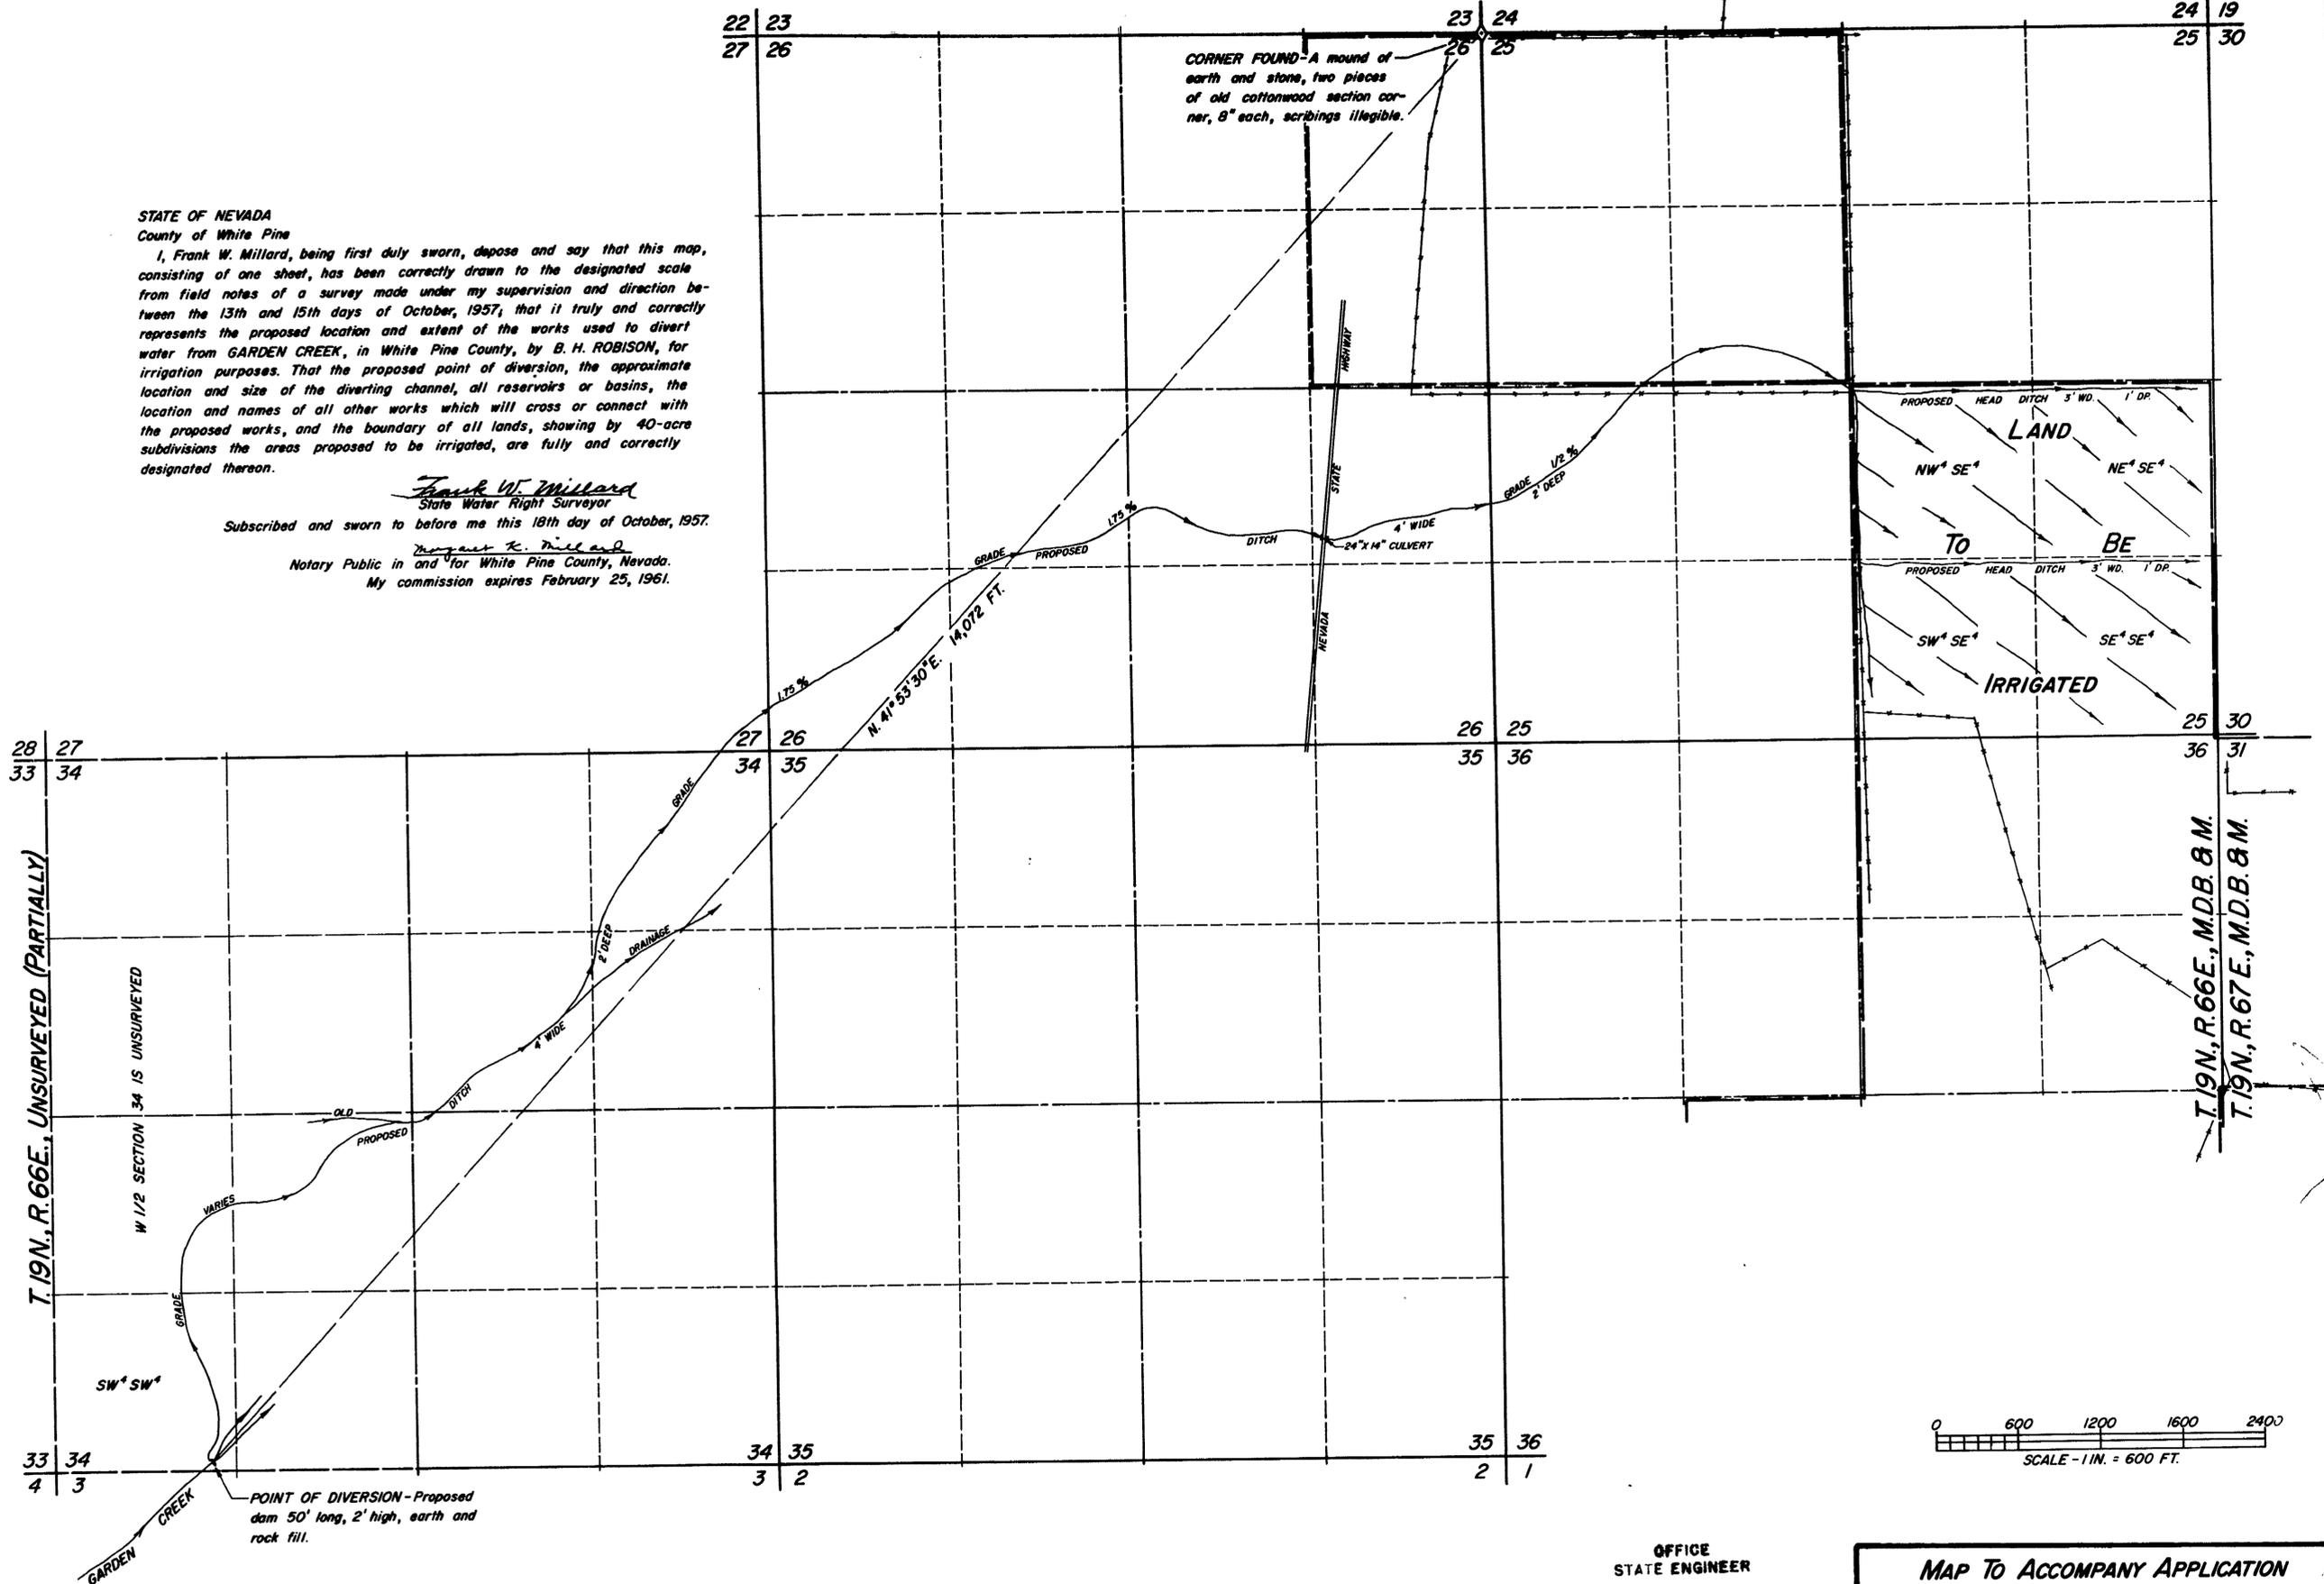

OFFICE
STATE ENGINEER

NOV 1 1957

FILED
NOV 1 1957
STATE ENGINEER'S OFFICE

MAP TO ACCOMPANY APPLICATION
TO APPROPRIATE WATER
IRRIGATION
FOR
BY
B. H. ROBISON
FROM
GARDEN CREEK
SURVEYED BY
F. W. MILLARD & SON
OCTOBER 18, 1957
ELY, NEVADA

17342