
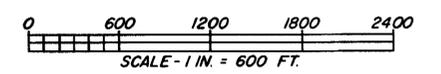


STATE OF NEVADA S.S.
County of White Pine

I, Robert W. Millard, being first duly sworn, depose and say that this map, consisting of one sheet, has been correctly drawn to the designated scale from field notes of a survey made under my supervision and direction between the 1st and 13th days of August, 1957, that it truly and correctly represents the location and extent of the proposed works used to divert water from COLD SPRING, in White Pine County, by ALFRED A. FOTHERGILL and BRUCE HANCHETT, for mining, milling and domestic purposes. That the proposed point of diversion and return, the location of the mill and mine, the approximate size and capacity of the diverting conduit, and the location and names of all other works or streams which are crossed by or connected with said works, are fully and correctly designated thereon.

[Signature]
State Water Right Surveyor
Subscribed and sworn to before me this 27th day of September, 1957.

[Signature]
Notary Public in and for White Pine County, Nevada.
My commission expires February 25, 1961.

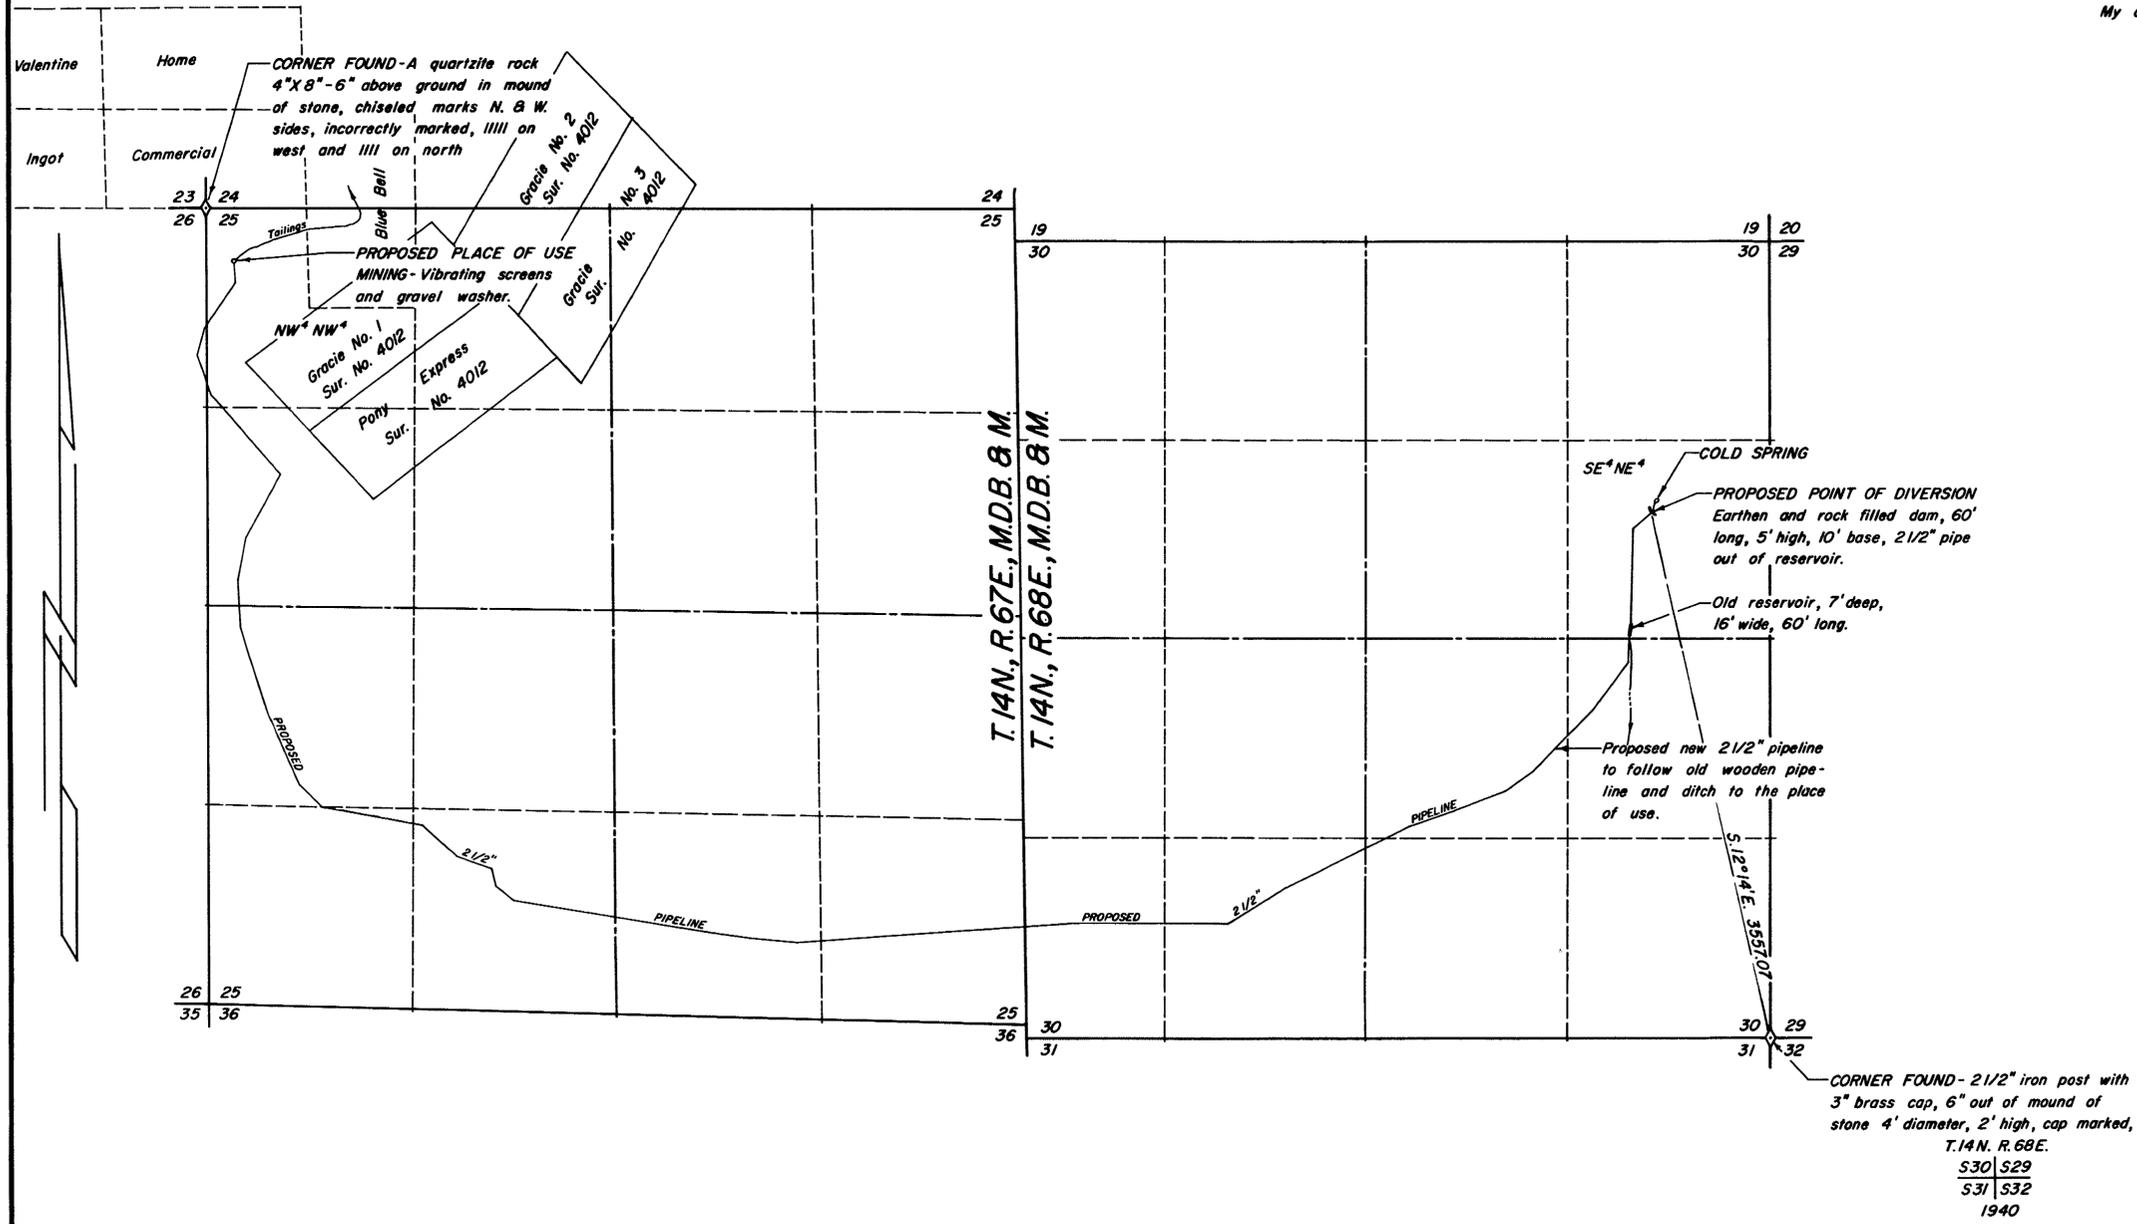

FILED
OCT 4 1957
STATE ENGINEER'S OFFICE

OFFICE ENGINEER
1957 OCT 4 PM 11 52

**MAP TO ACCOMPANY APPLICATION
TO APPROPRIATE WATER
FOR MINING, MILLING & DOMESTIC
BY HANCHETT & FOTHERGILL
FROM COLD SPRING
SURVEYED BY F. W. MILLARD & SON SEPTEMBER 27, 1957 ELY, NEVADA**