


SEC. 15, T. 21 S., R. 53 E., M.D.B & M.

POINT OF DIVERSION, SE 1/4 SW 1/4 & SW 1/4 SE 1/4

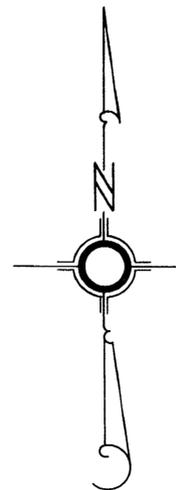

LEGEND

BASIS OF BEARING: (N. 89° 58' W.) SOUTH LINE SEC. 15, T. 21 S., R. 53 E., M. D. B. M.
UNITED STATES DEPARTMENT OF THE INTERIOR BUREAU OF LAND MANAGEMENT

SCALE IN FEET




STATE OF NEVADA } SS
COUNTY OF CLARK

I, L. E. TYSON, BEING FIRST DULY SWORN, DEPOSE AND SAY THAT THIS MAP, CONSISTING OF ONE SHEET, HAS BEEN CORRECTLY DRAWN TO THE DESIGNATED SCALE FROM FIELD NOTES OF A SURVEY MADE UNDER MY SUPERVISION AND DIRECTION ON THE 31ST DAY OF JULY, 1957, THAT IT TRULY AND CORRECTLY REPRESENTS THE PROPOSED LOCATION AND EXTENT OF THE WORKS USED TO DIVERT WATER FROM PAHRUMP VALLEY, NYE COUNTY, NEVADA, BY EVERETT L. STOREY FOR IRRIGATION USE AND THE BOUNDARIES OF THE LANDS EMBODIED IN THE TRACT OWNED OR CONTROLLED BY THE APPLICANT, AND UPON WHICH IT IS PROPOSED TO USE THE WATER APPLIED FOR, AND ARE FULLY AND CORRECTLY DESIGNATED THEREON.

L. E. Tyson
STATE WATER RIGHT SURVEYOR

SUBSCRIBED AND SWORN TO BEFORE ME THIS 7TH DAY OF AUGUST, 1957.

Charles R. McFadden
NOTARY PUBLIC IN AND FOR CLARK COUNTY, NEVADA
MY COMMISSION EXPIRES JUNE 12, 1958

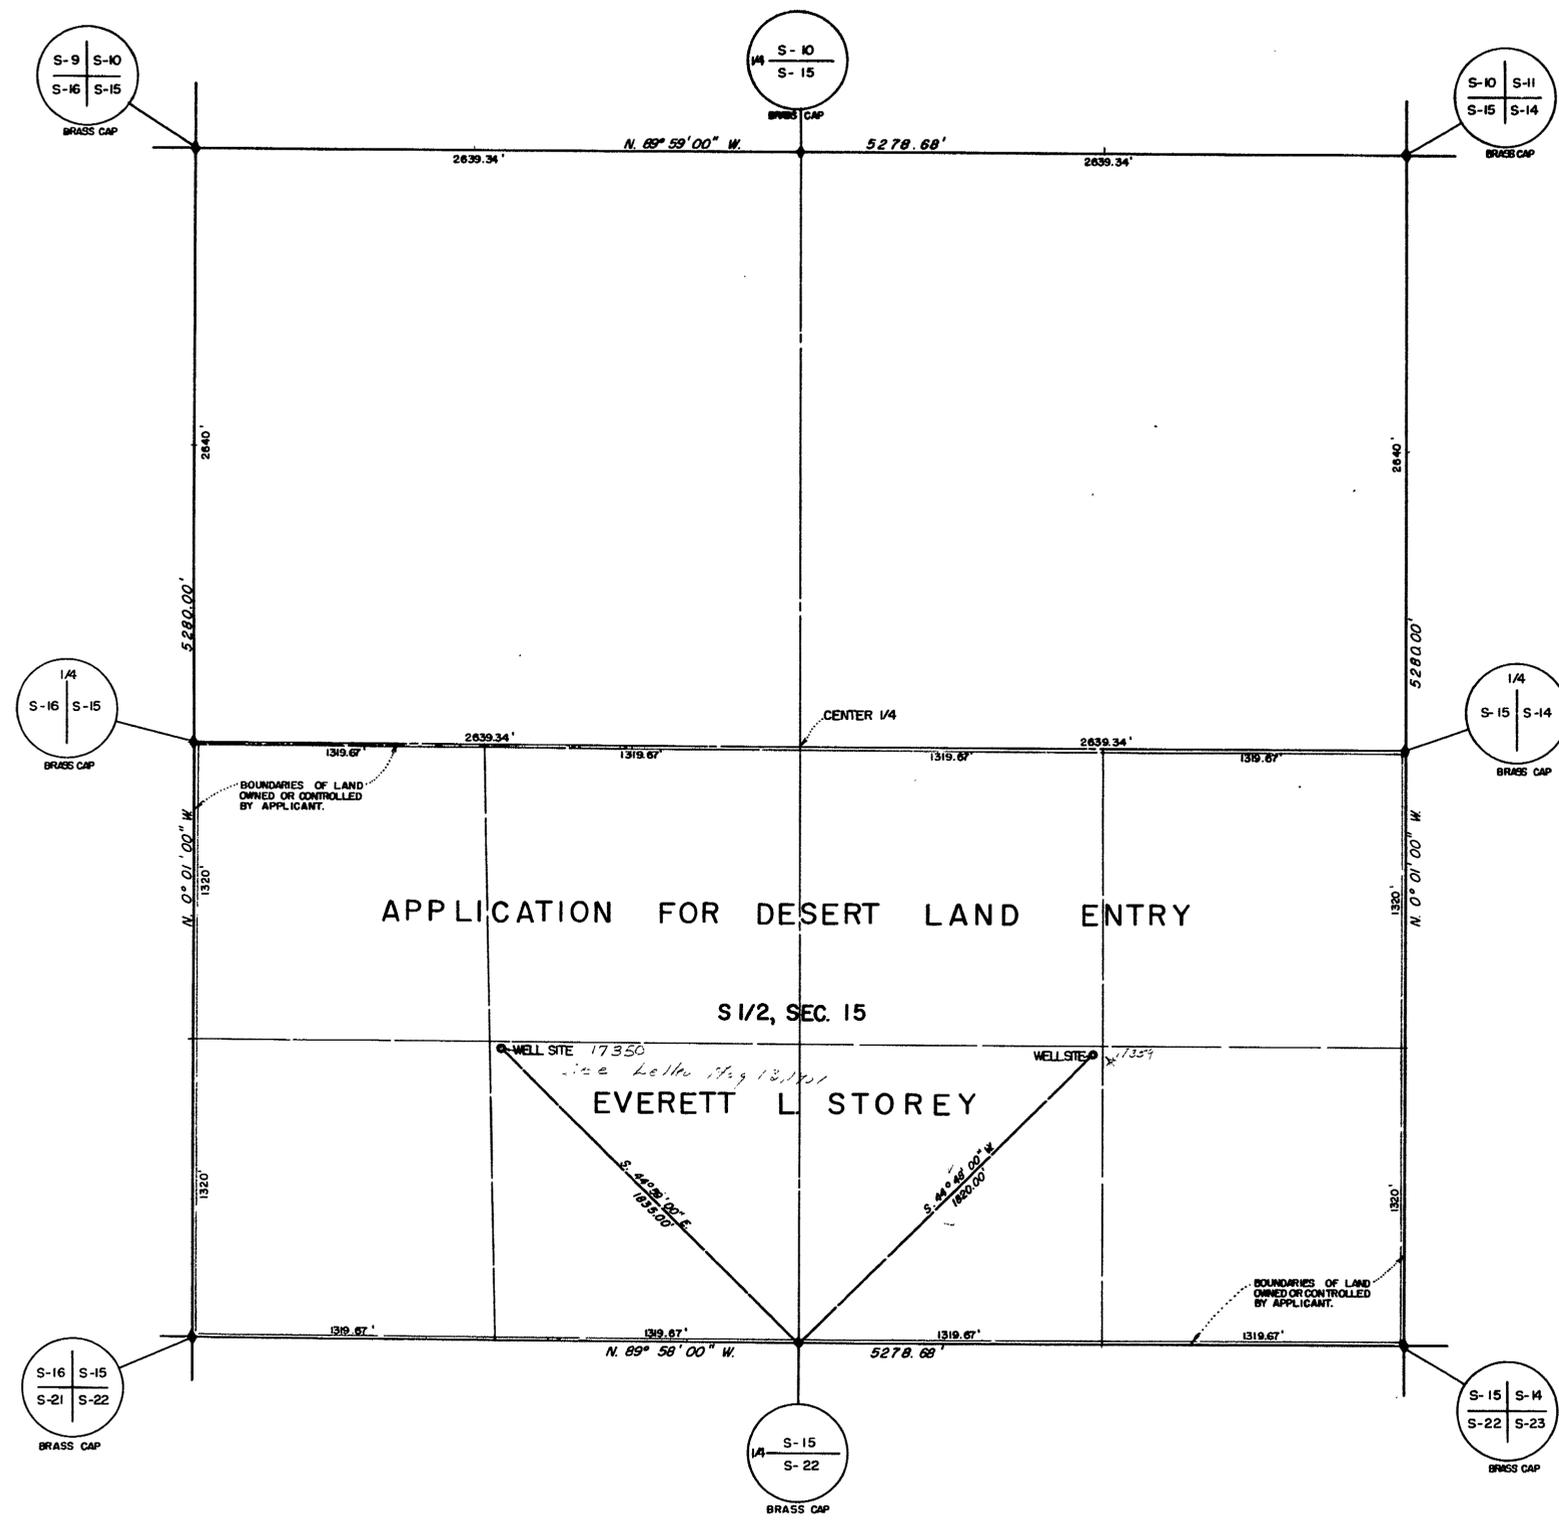

FILED
AUG 13 1957
STATE ENGINEER'S OFFICE

OFFICE
STATE ENGINEER
1957 AUG 13 AM 10 05

MAP TO ACCOMPANY
APPLICATION
FOR
IRRIGATION USE
BY
EVERETT L. STOREY
FROM
PAHRUMP VALLEY

File Under