
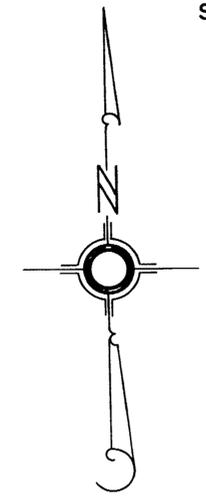



SEC. 15, T. 21 S., R. 53 E., M.D.B. & M.

POINT OF DIVERSION, NW 1/4 NE 1/4 & SE 1/4 NE 1/4

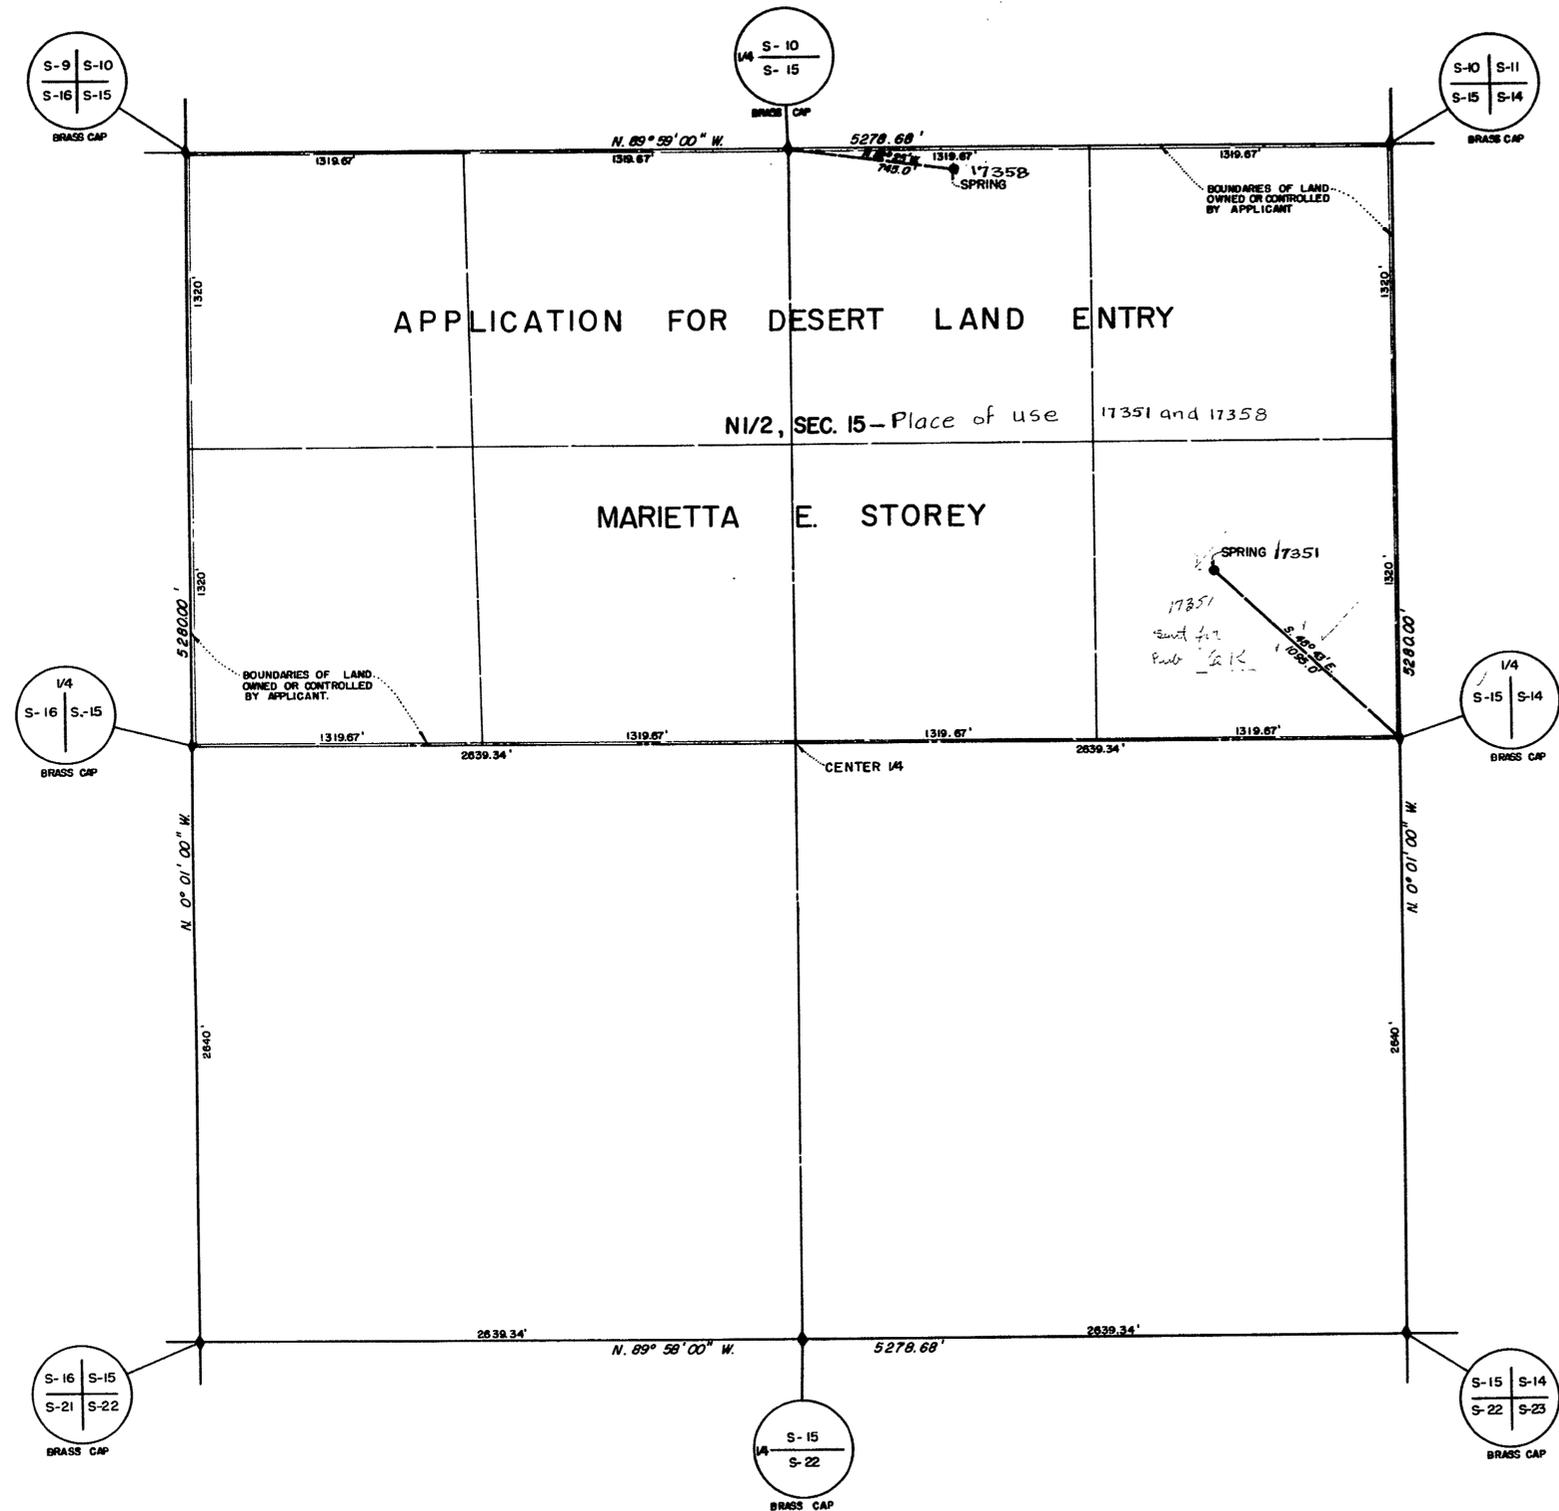

LEGEND

BASIS OF BEARING: (N. 89° 59' W.) NORTH LINE SEC. 15, T. 21 S., R. 53 E., M.D.B. & M. UNITED STATES DEPARTMENT OF THE INTERIOR BUREAU OF LAND MANAGEMENT.

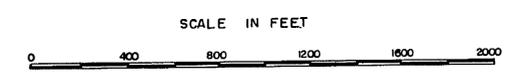

STATE OF NEVADA } ss
 COUNTY OF CLARK }
 I, L. E. TYSON, BEING FIRST DULY SWORN, DEPOSE AND SAY THAT THIS MAP, CONSISTING OF ONE SHEET, HAS BEEN CORRECTLY DRAWN TO THE DESIGNATED SCALE FROM FIELD NOTES OF A SURVEY MADE UNDER MY SUPERVISION AND DIRECTION ON THE 31ST DAY OF JULY, 1957, THAT IT TRULY AND CORRECTLY REPRESENTS THE PROPOSED LOCATION AND EXTENT OF THE WORKS USED TO DIVERT WATER FROM PAHRUMP VALLEY, NYE COUNTY, NEVADA, BY MARIETTA E. STOREY FOR IRRIGATION USE AND THE BOUNDARIES OF THE LANDS EMBODIED IN THE TRACT OWNED OR CONTROLLED BY THE APPLICANT, AND UPON WHICH IT IS PROPOSED TO USE THE WATER APPLIED FOR, AND ARE FULLY AND CORRECTLY DESIGNATED THEREON.

L. E. Tyson
 STATE WATER RIGHT SURVEYOR

SUBSCRIBED AND SWORN TO BEFORE ME THIS 7TH DAY OF AUGUST, 1957.

Claude R. McKeehan
 NOTARY PUBLIC IN AND FOR CLARK COUNTY, NEVADA
 MY COMMISSION EXPIRES JUNE 12, 1960

FILED
 AUG 13 1957
 STATE ENGINEER'S OFFICE

OFFICE
 STATE ENGINEER
 1957 AUG 13 AM 10 05

MAP TO ACCOMPANY
 APPLICATION
 FOR
 IRRIGATION USE
 BY
 MARIETTA E. STOREY
 FROM
 PAHRUMP VALLEY

File Under