


CORNER FOUND- 3 1/2" brass cap on 3" black pipe 4" above ground in mound of stone.  
Cap stamped - T18N  
R62E R63E  
S36 S31  
S1  
T17N  
1918

CORNER FOUND- 3" black post, 3 1/2" brass cap, 21" out of ground, original pine stake 2 1/2" X 4" X 23", scribed with 6 notches alongside.  
Cap stamped - T18N  
R63E  
S31  
S1 S6  
R62E R63E  
T17N  
1918

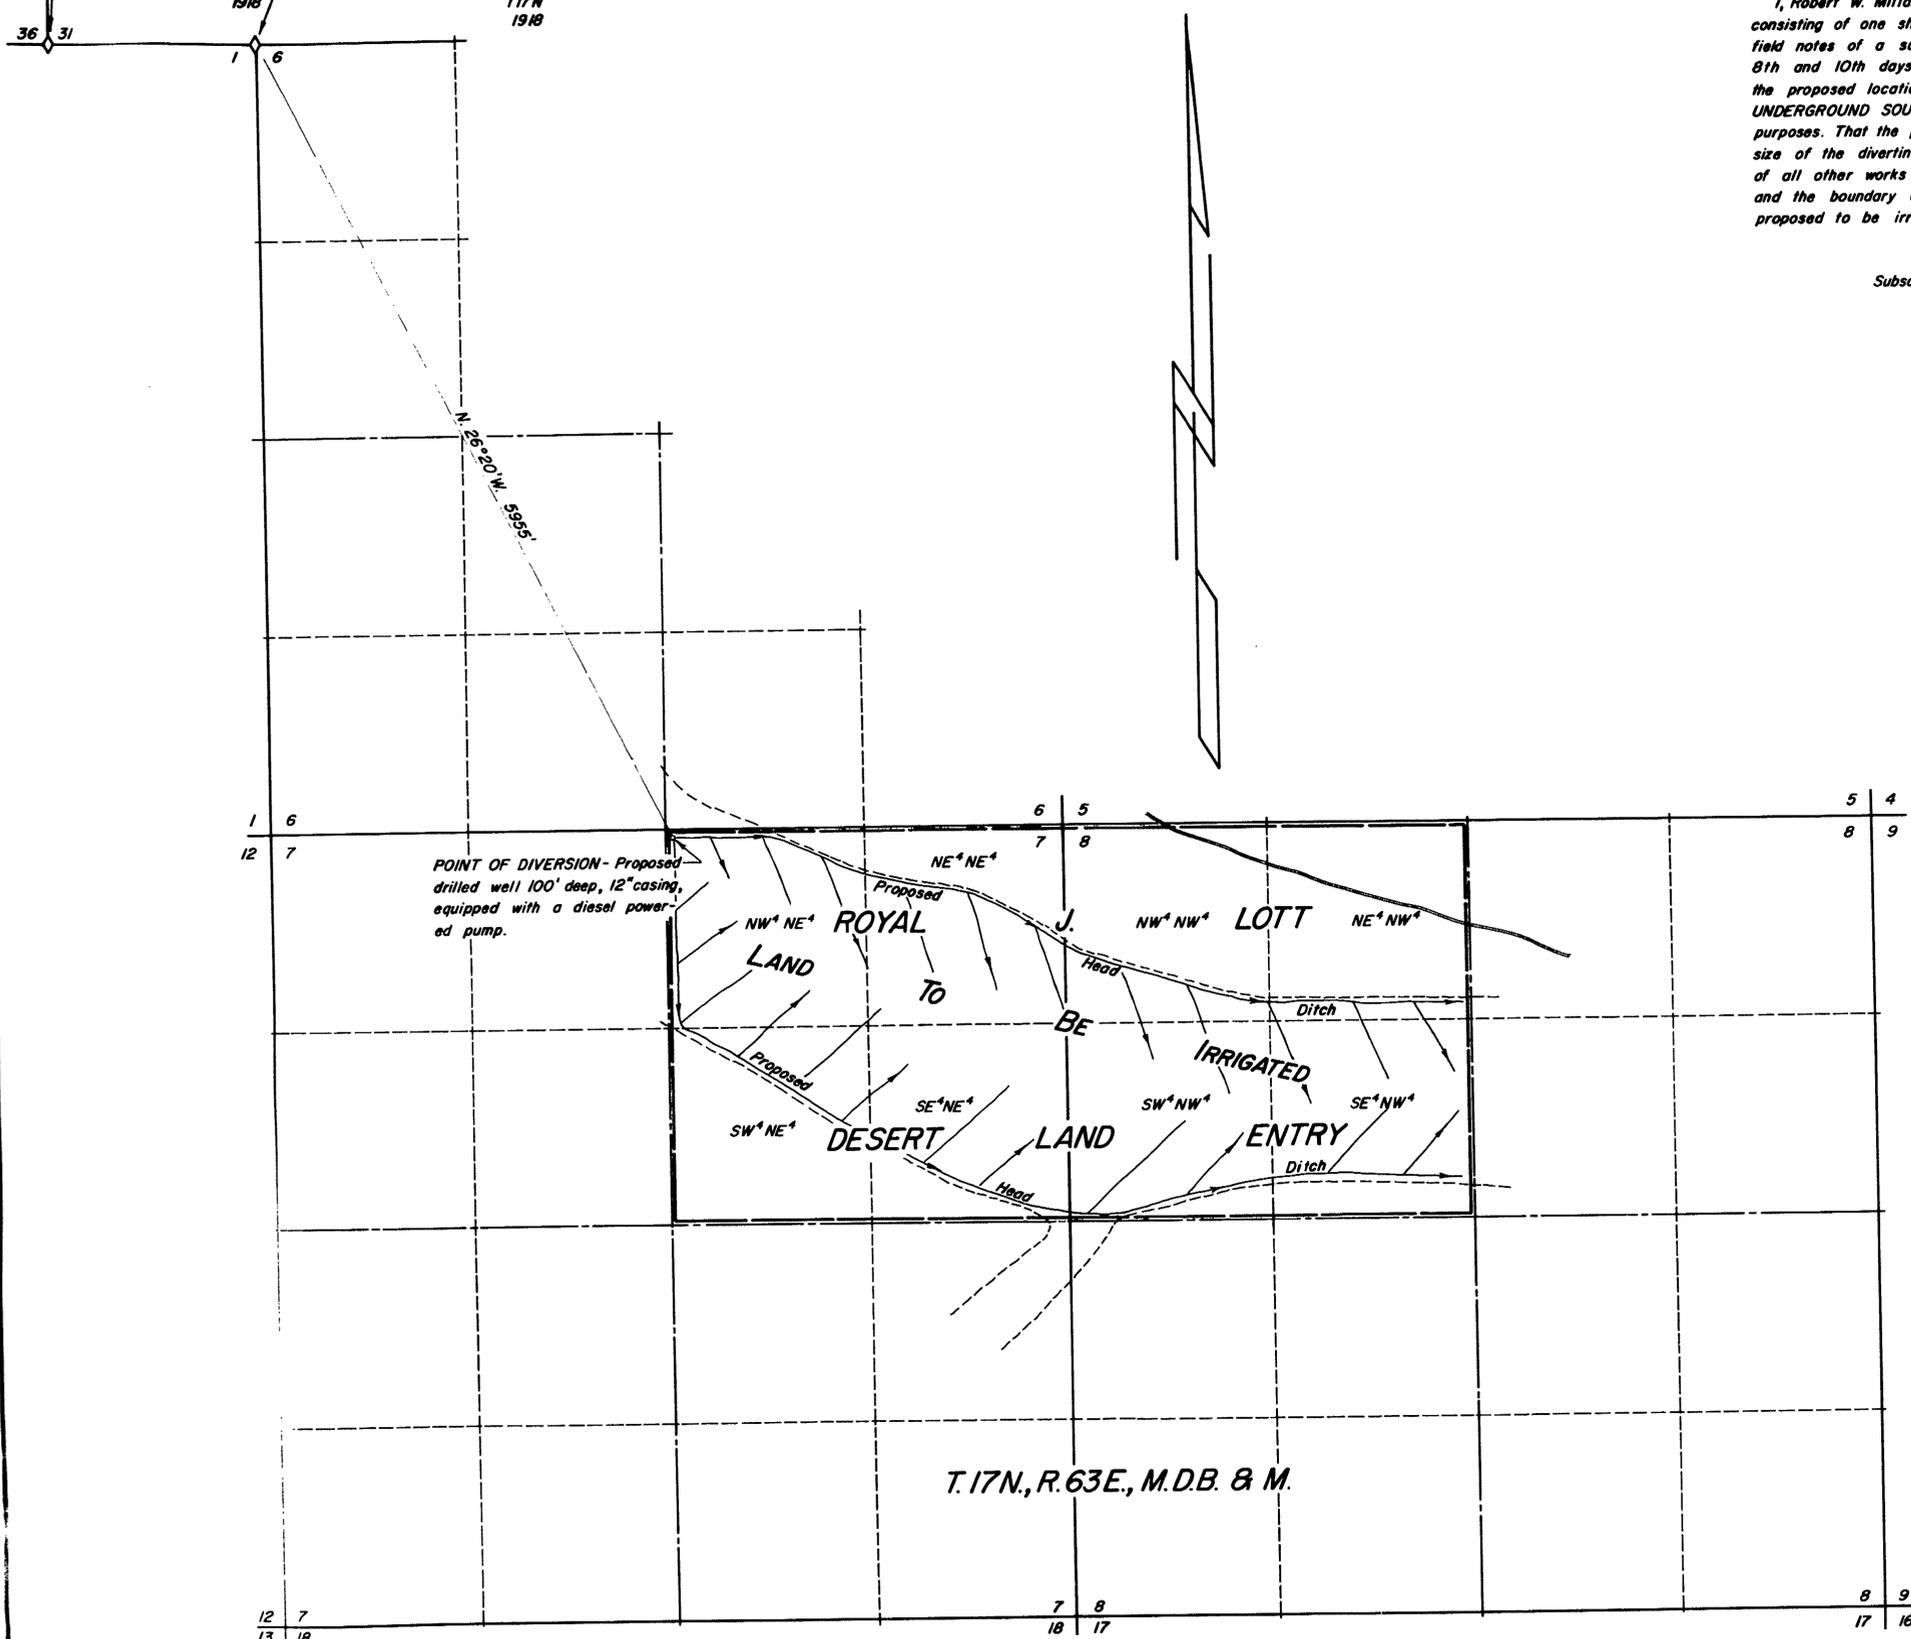


STATE OF NEVADA S.S.  
County of White Pine

I, Robert W. Millard, being first duly sworn, depose and say that this map, consisting of one sheet, has been correctly drawn to the designated scale from field notes of a survey made under my supervision and direction between the 8th and 10th days of September, 1957, that it truly and correctly represents the proposed location and extent of the works used to divert water from UNDERGROUND SOURCES, in White Pine County, by ROYAL J. LOTT, for irrigation purposes. That the proposed point of diversion, the approximate location and size of the diverting channel, all reservoirs or basins, the location and names of all other works which will cross or connect with the proposed works, and the boundary of all lands, showing by 40-acre subdivisions the areas proposed to be irrigated, are fully and correctly designated thereon.

*Robert W. Millard*  
State Water Right Surveyor

Subscribed and sworn to before me this 13th day of September, 1957.

*Walter K. ...*  
Notary Public in and for White Pine County, Nevada.  
My commission expires February 25, 1961.

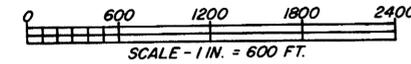

T. 17N., R. 63E., M.D.B. & M.

OFFICE  
ENGINEER

1957 SEP 19 PM 1 09

**FILED**  
SEP 19 1957  
STATE ENGINEER'S OFFICE

MAP TO ACCOMPANY APPLICATION  
TO APPROPRIATE WATER  
FOR IRRIGATION  
BY ROYAL J. LOTT  
FROM UNDERGROUND SOURCES  
SURVEYED BY F. W. MILLARD & SON ELY, NEVADA

17398